

1

2

3

4

5

6

7


A

B


C

D


E

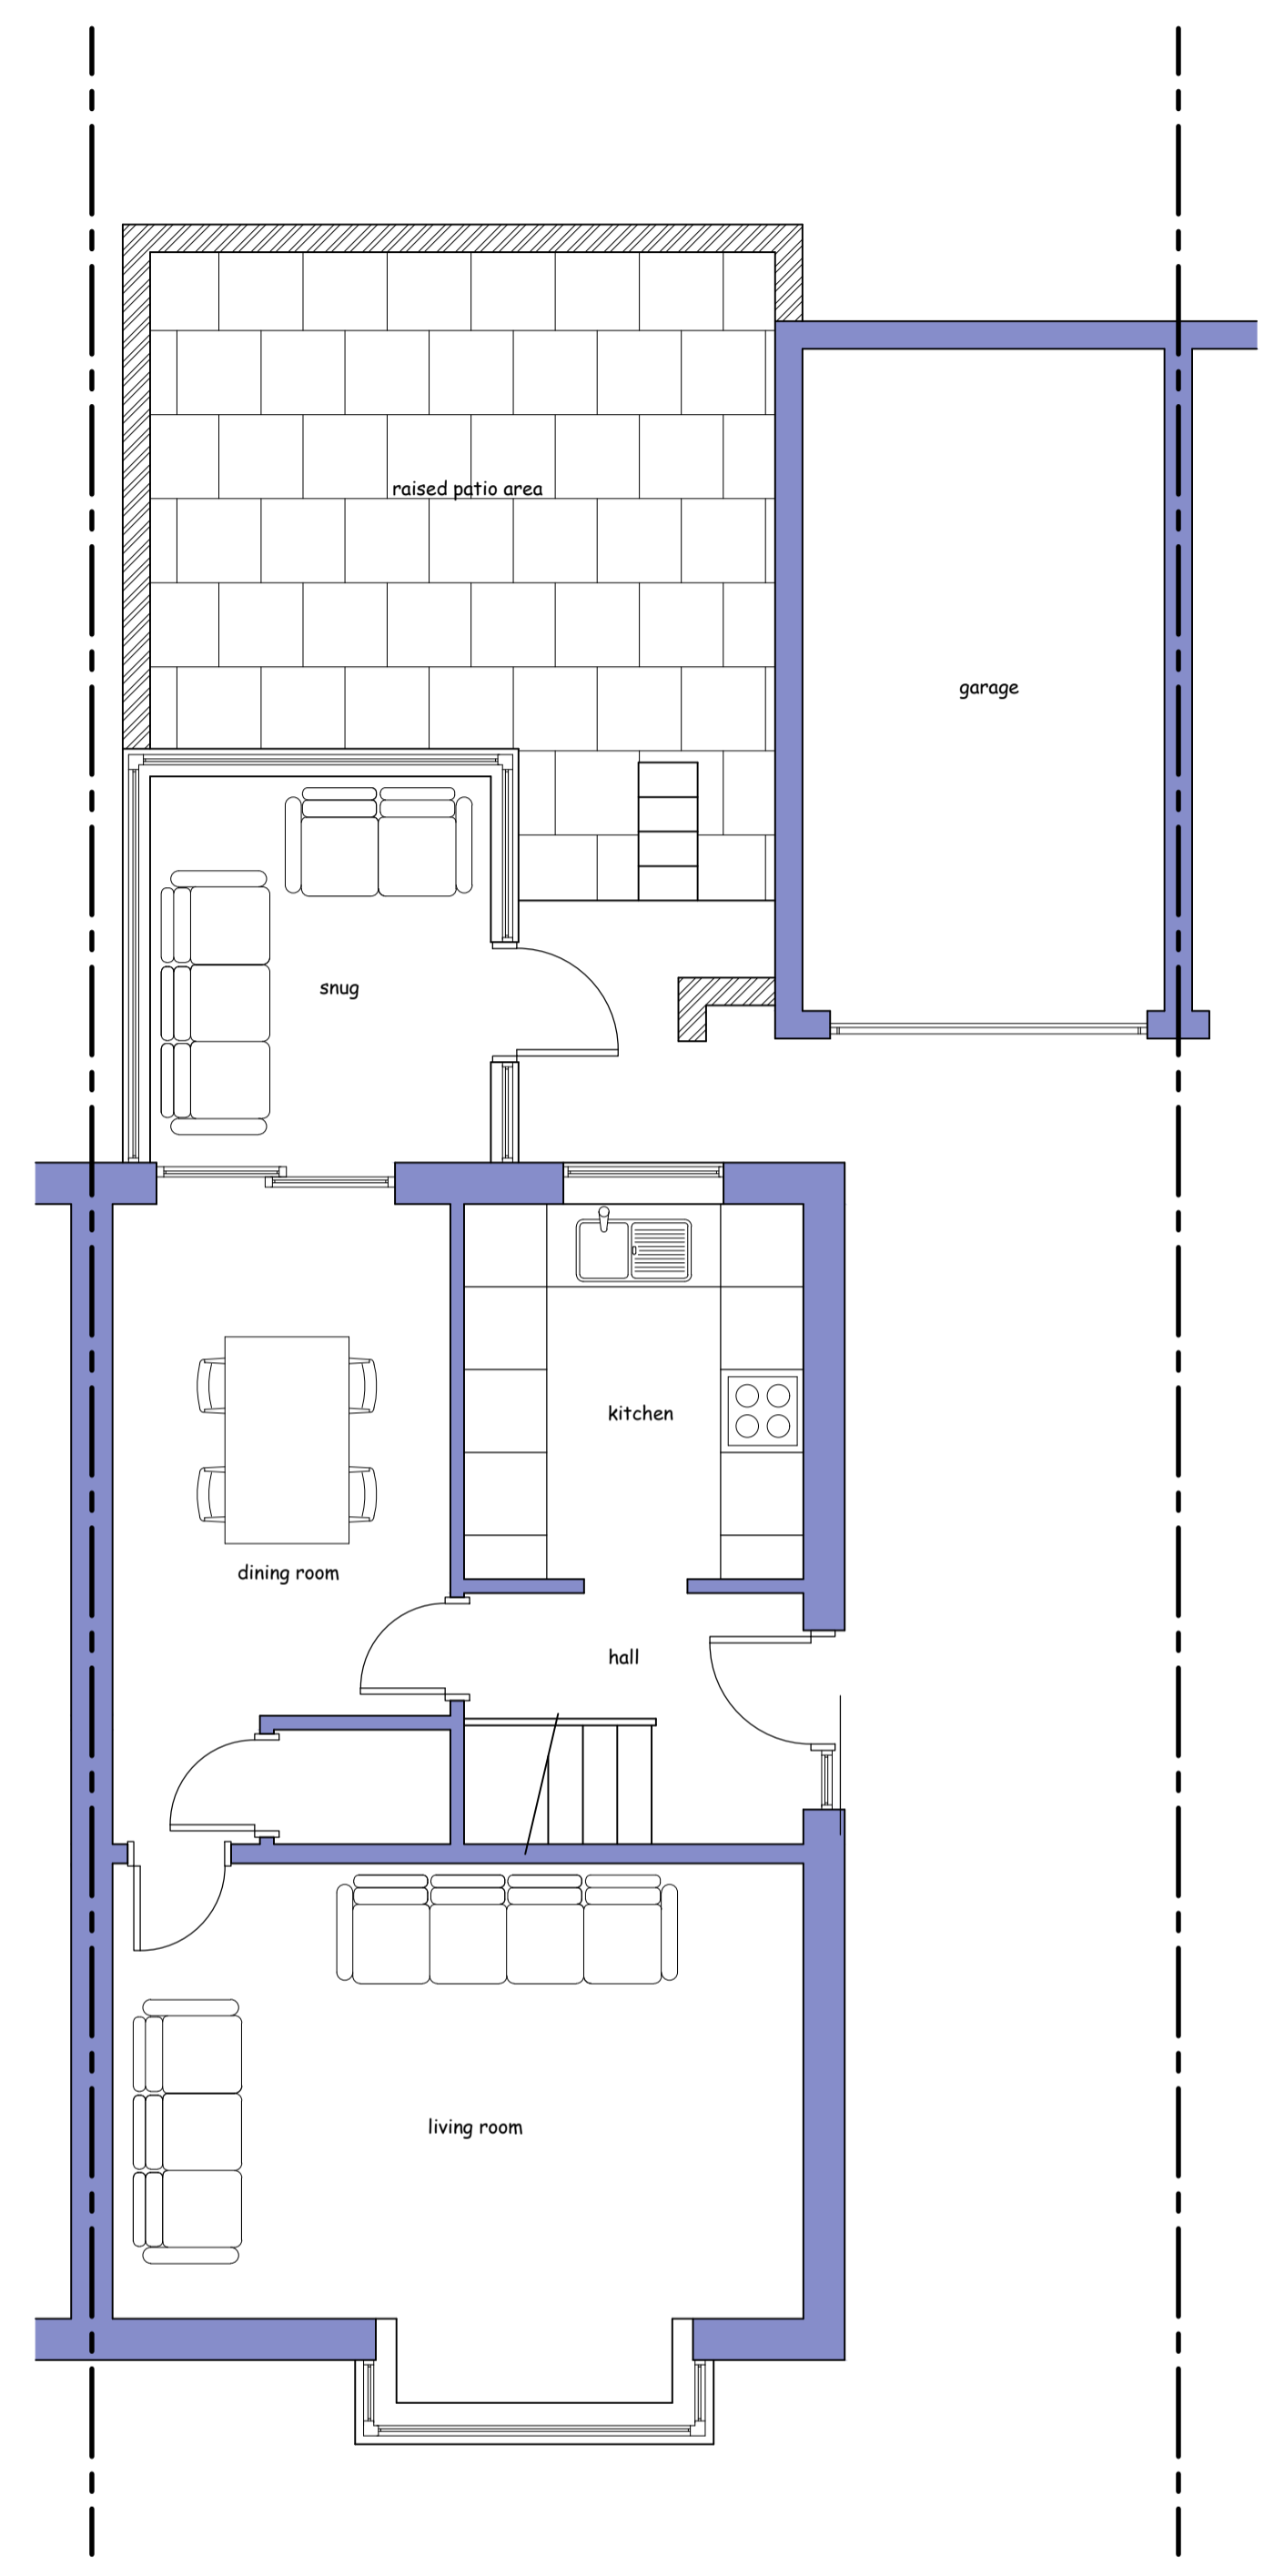


**EXISTING GROUND FLOOR PLAN**  
(1/50 SCALE)

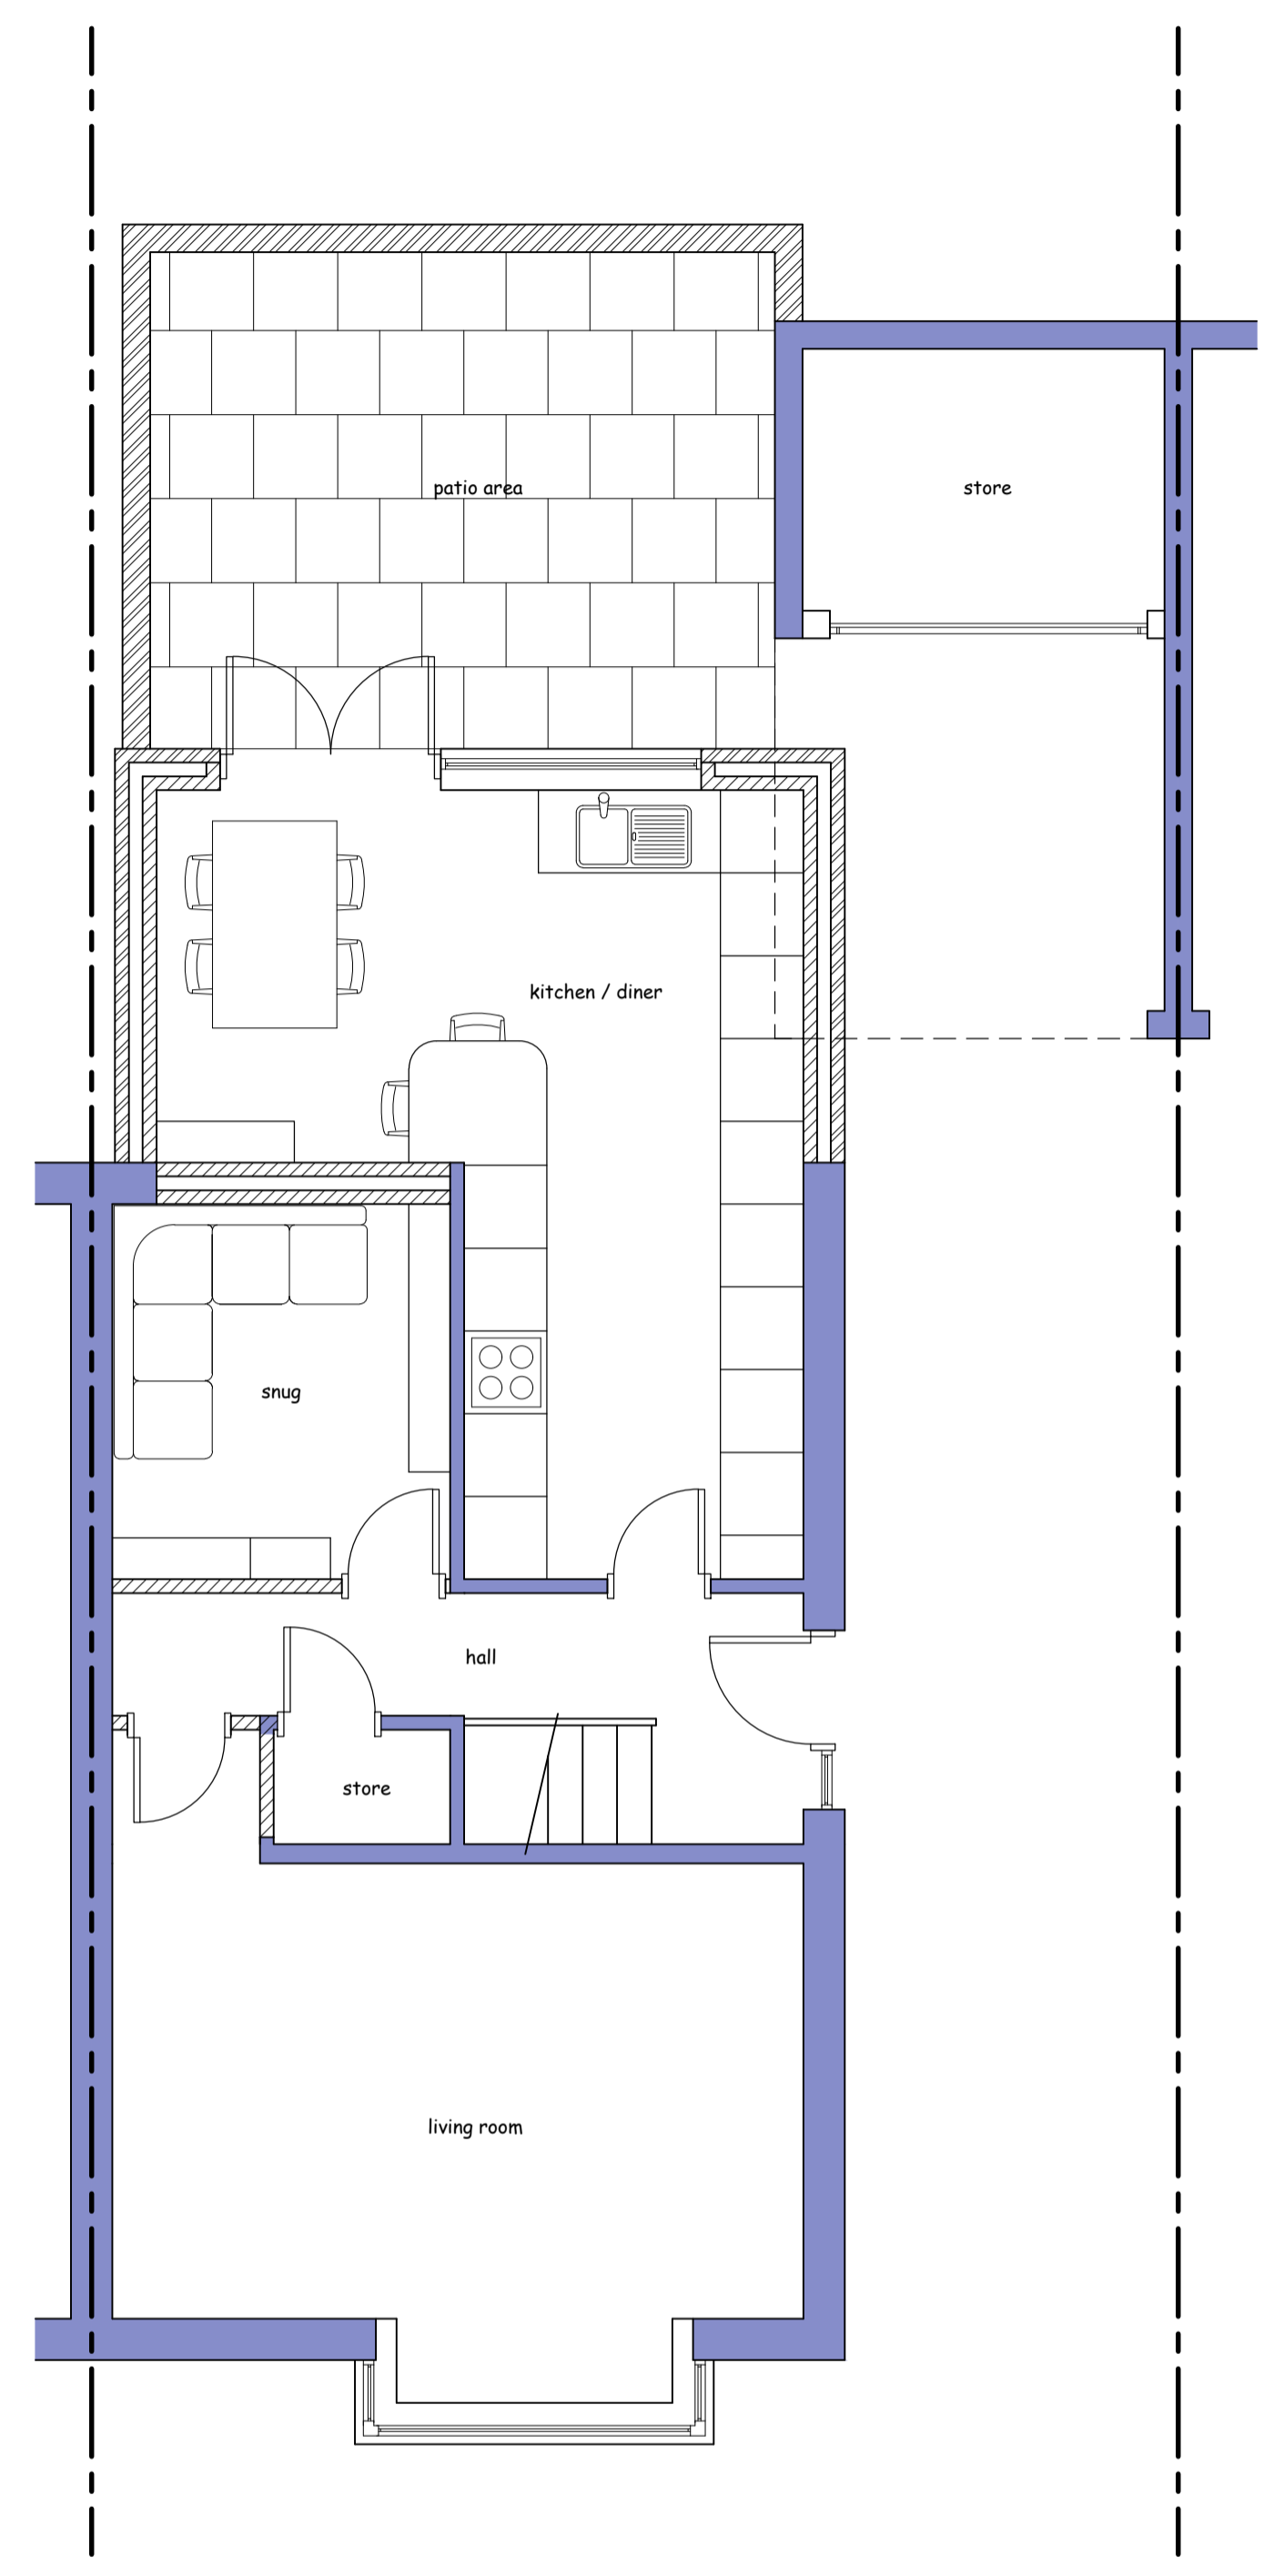


**PROPOSED GROUND FLOOR PLAN**  
(1/50 SCALE)

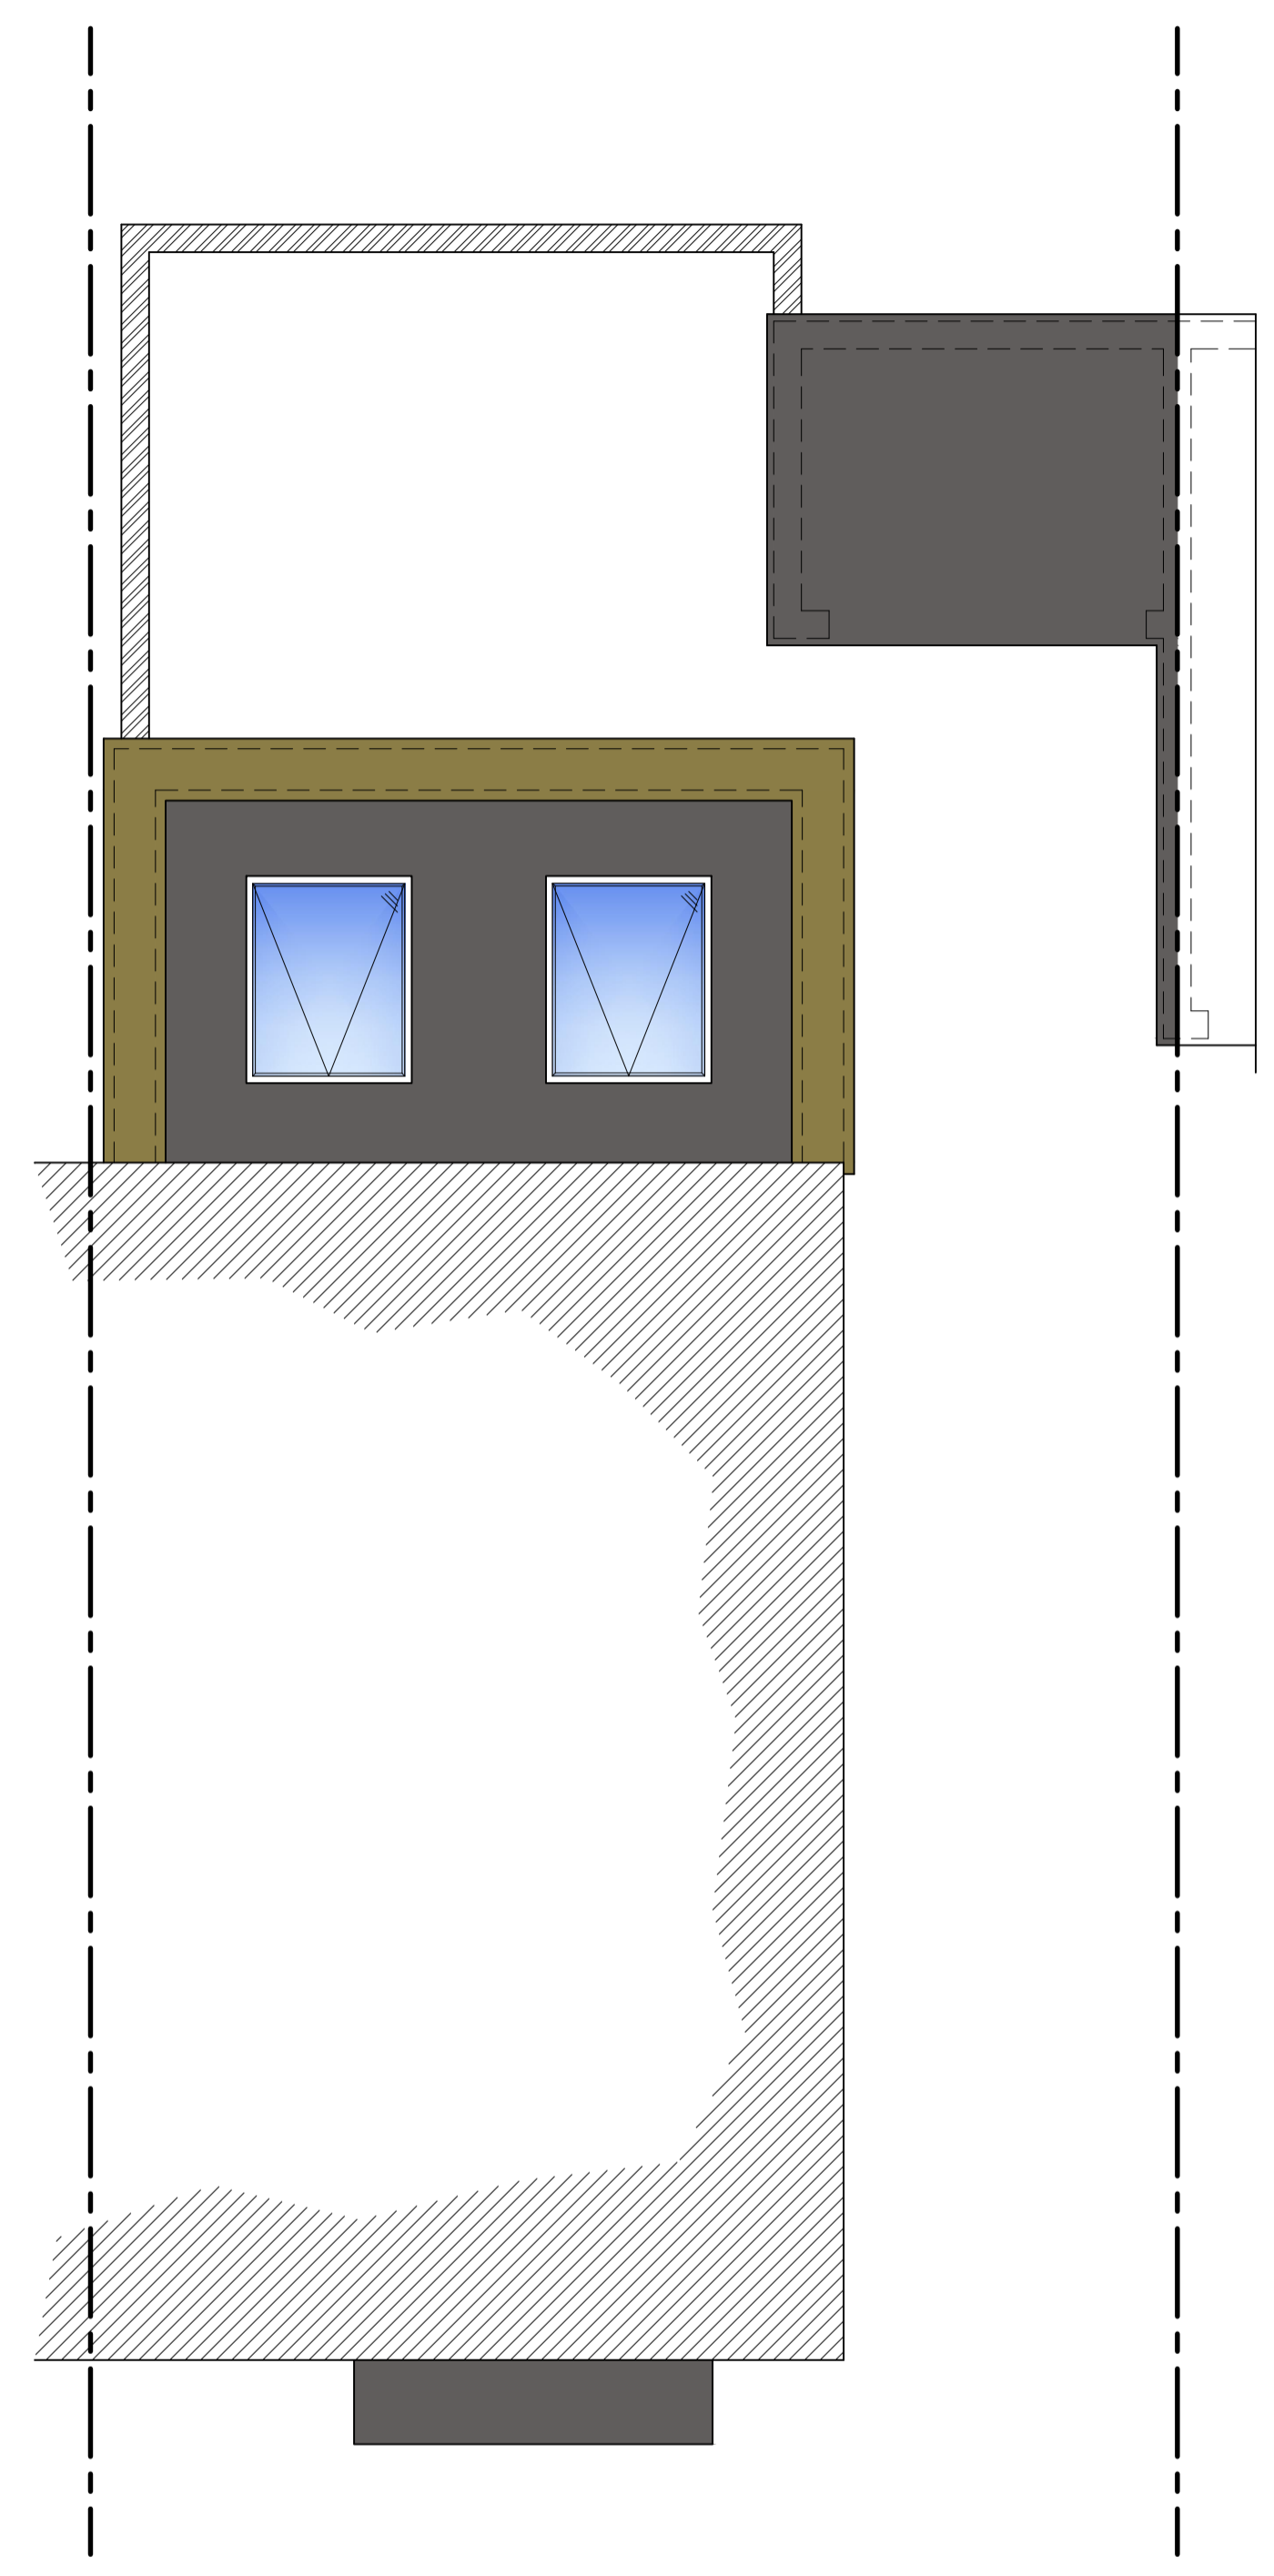

**PROPOSED ROOF PLAN**  
(1/50 SCALE)

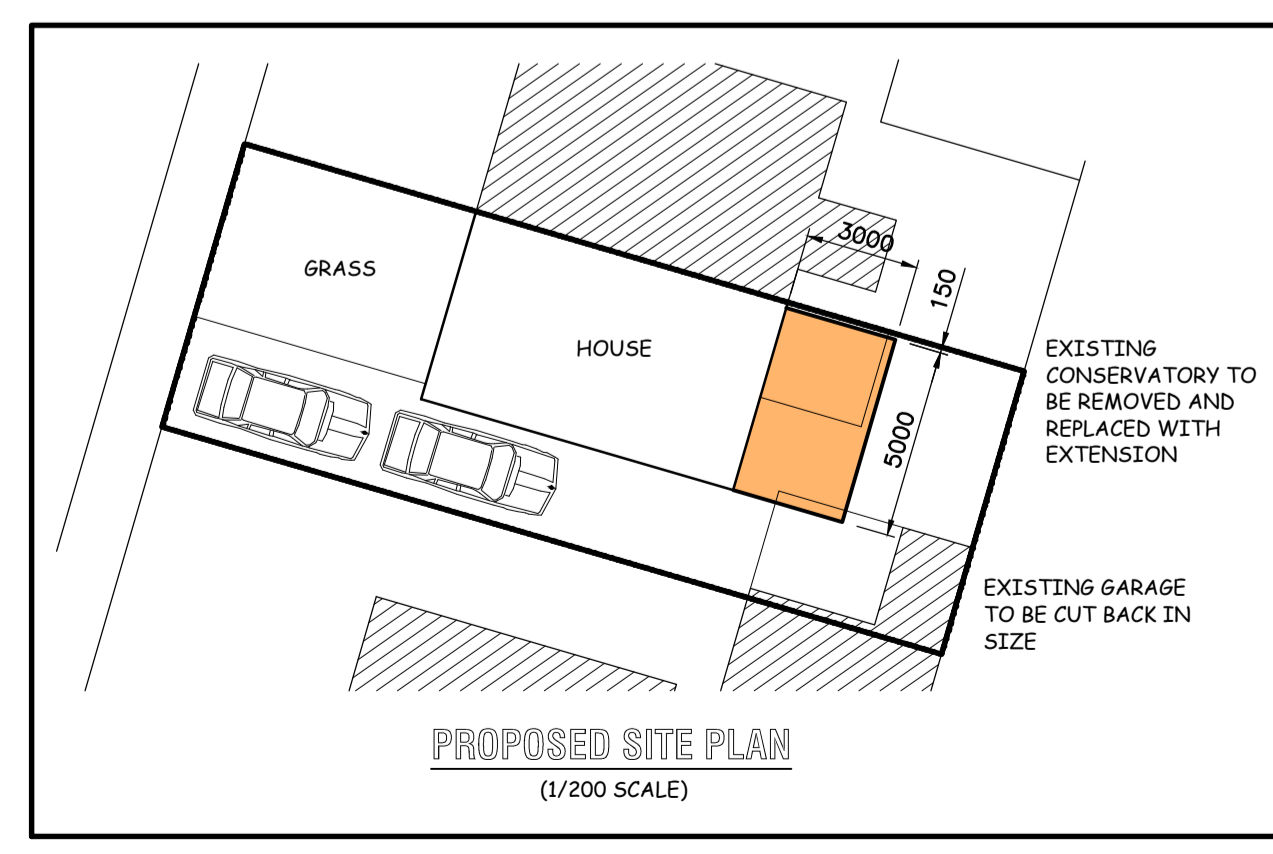

**PROPOSED SITE PLAN**  
(1/200 SCALE)

Issue	Description	Date
 <b>CASEY DESIGNS</b> STRUCTURAL / ARCHITECTURAL DRAUGHTING & DESIGN SERVICES TEL: 07932612088		
Location / Town: HALIFAX		
Site Address: 10 ROSELEE CLOSE SIDDAL		
Client Name: HAWKSWORTH	Drawn By: SC	
Drawing Title: <b>EXISTING AND PROPOSED PLANS</b>		
Drawing No: 374-02	Scale: VARIES	Sheet Size: A1
Rev:		

1200mm  
150  
100  
50  
0