



Roof Plan

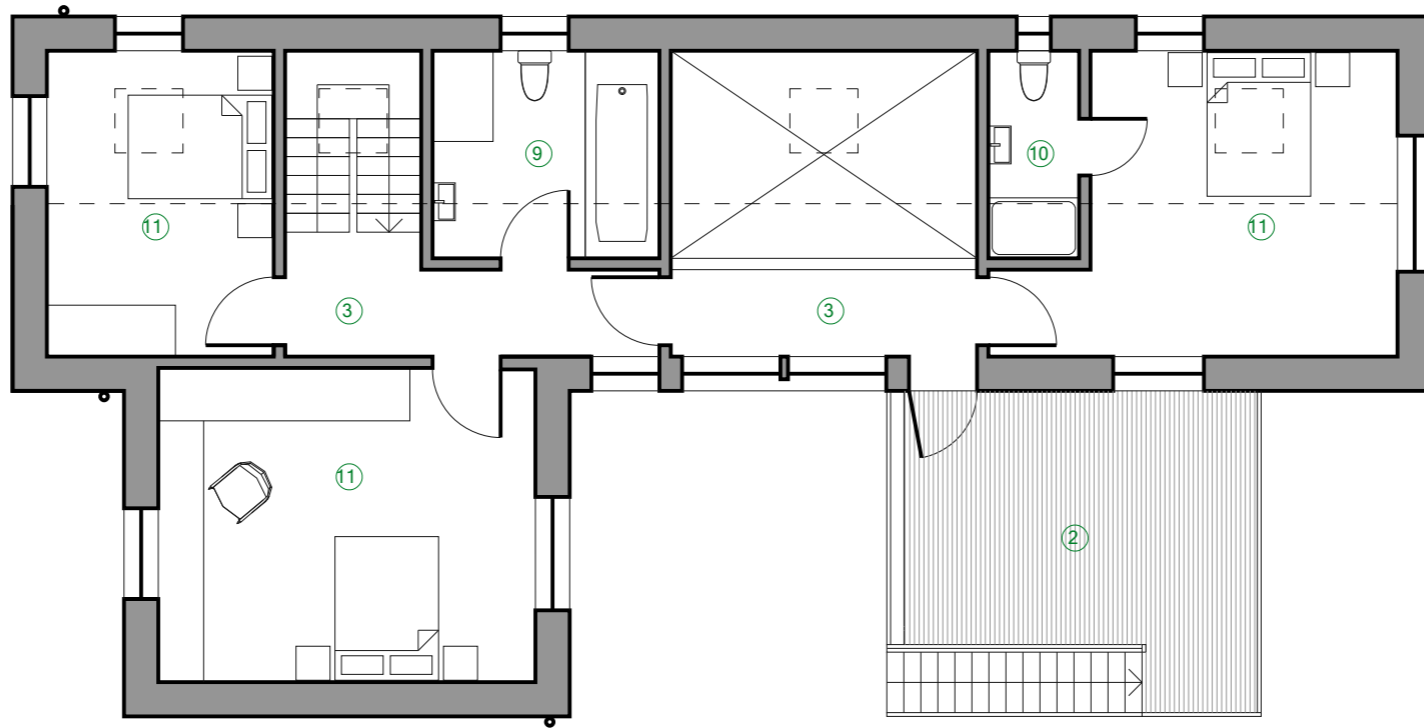

First Floor Plan

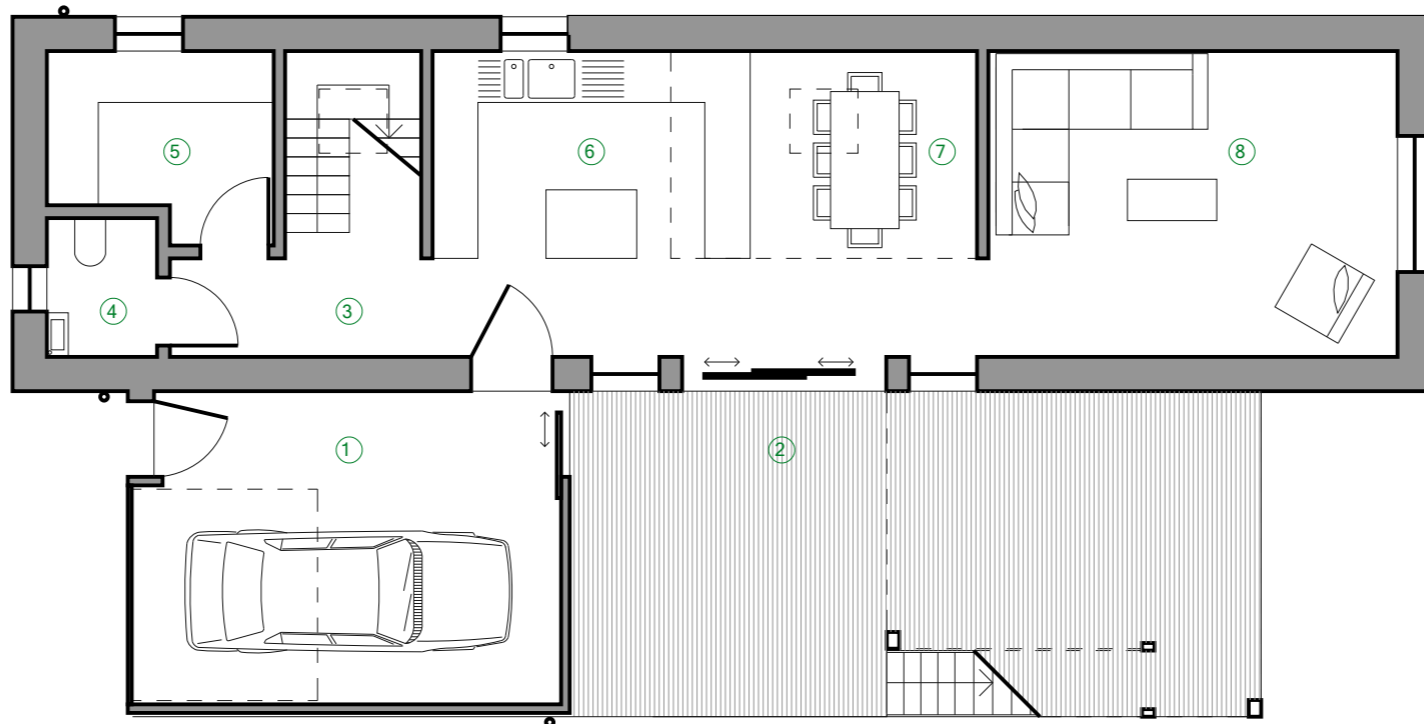

Ground Floor Plan

Rooms / Functions Key

- ① Garage
- ② External terrace area
- ③ Circulation / hall / landing
- ④ WC
- ⑤ Utility
- ⑥ Kitchen
- ⑦ Dining
- ⑧ Living
- ⑨ Bathroom
- ⑩ Ensuite
- ⑪ Bedroom

PLANNING



Rev	Date	Description	Drwn	Chkd
A	14/11/23	Preliminary	TB	--

Rev	Date	Description	Drwn	Chkd

Rev	Date	Description	Drwn	Chkd

- Contractors should not scale from this drawing. Use figured dimensions only.  
- Any discrepancies shall be brought to the attention of Studio Bark for resolution.  
- These drawings are for planning purposes and should not be used for construction.  
- Structural and services information shown is indicative only. Refer to consultants' drawings for details and setting out.  
- Copyright notice: Studio Bark owns the copyright of these drawings which must not be reproduced in whole or part without the written permission of Studio Bark.

A265 - Easton Bavents

Proposed Floor Plans for House Type 1

Drawn	Checked	Date	Scale	Job Ref	Drawing Number	Rev
TB	WM	NOV 23	1:100@A2	A265	1101	A