


REAR ELEVATION (as existing)




SIDE ELEVATION (as existing)




REAR ELEVATION (as proposed)

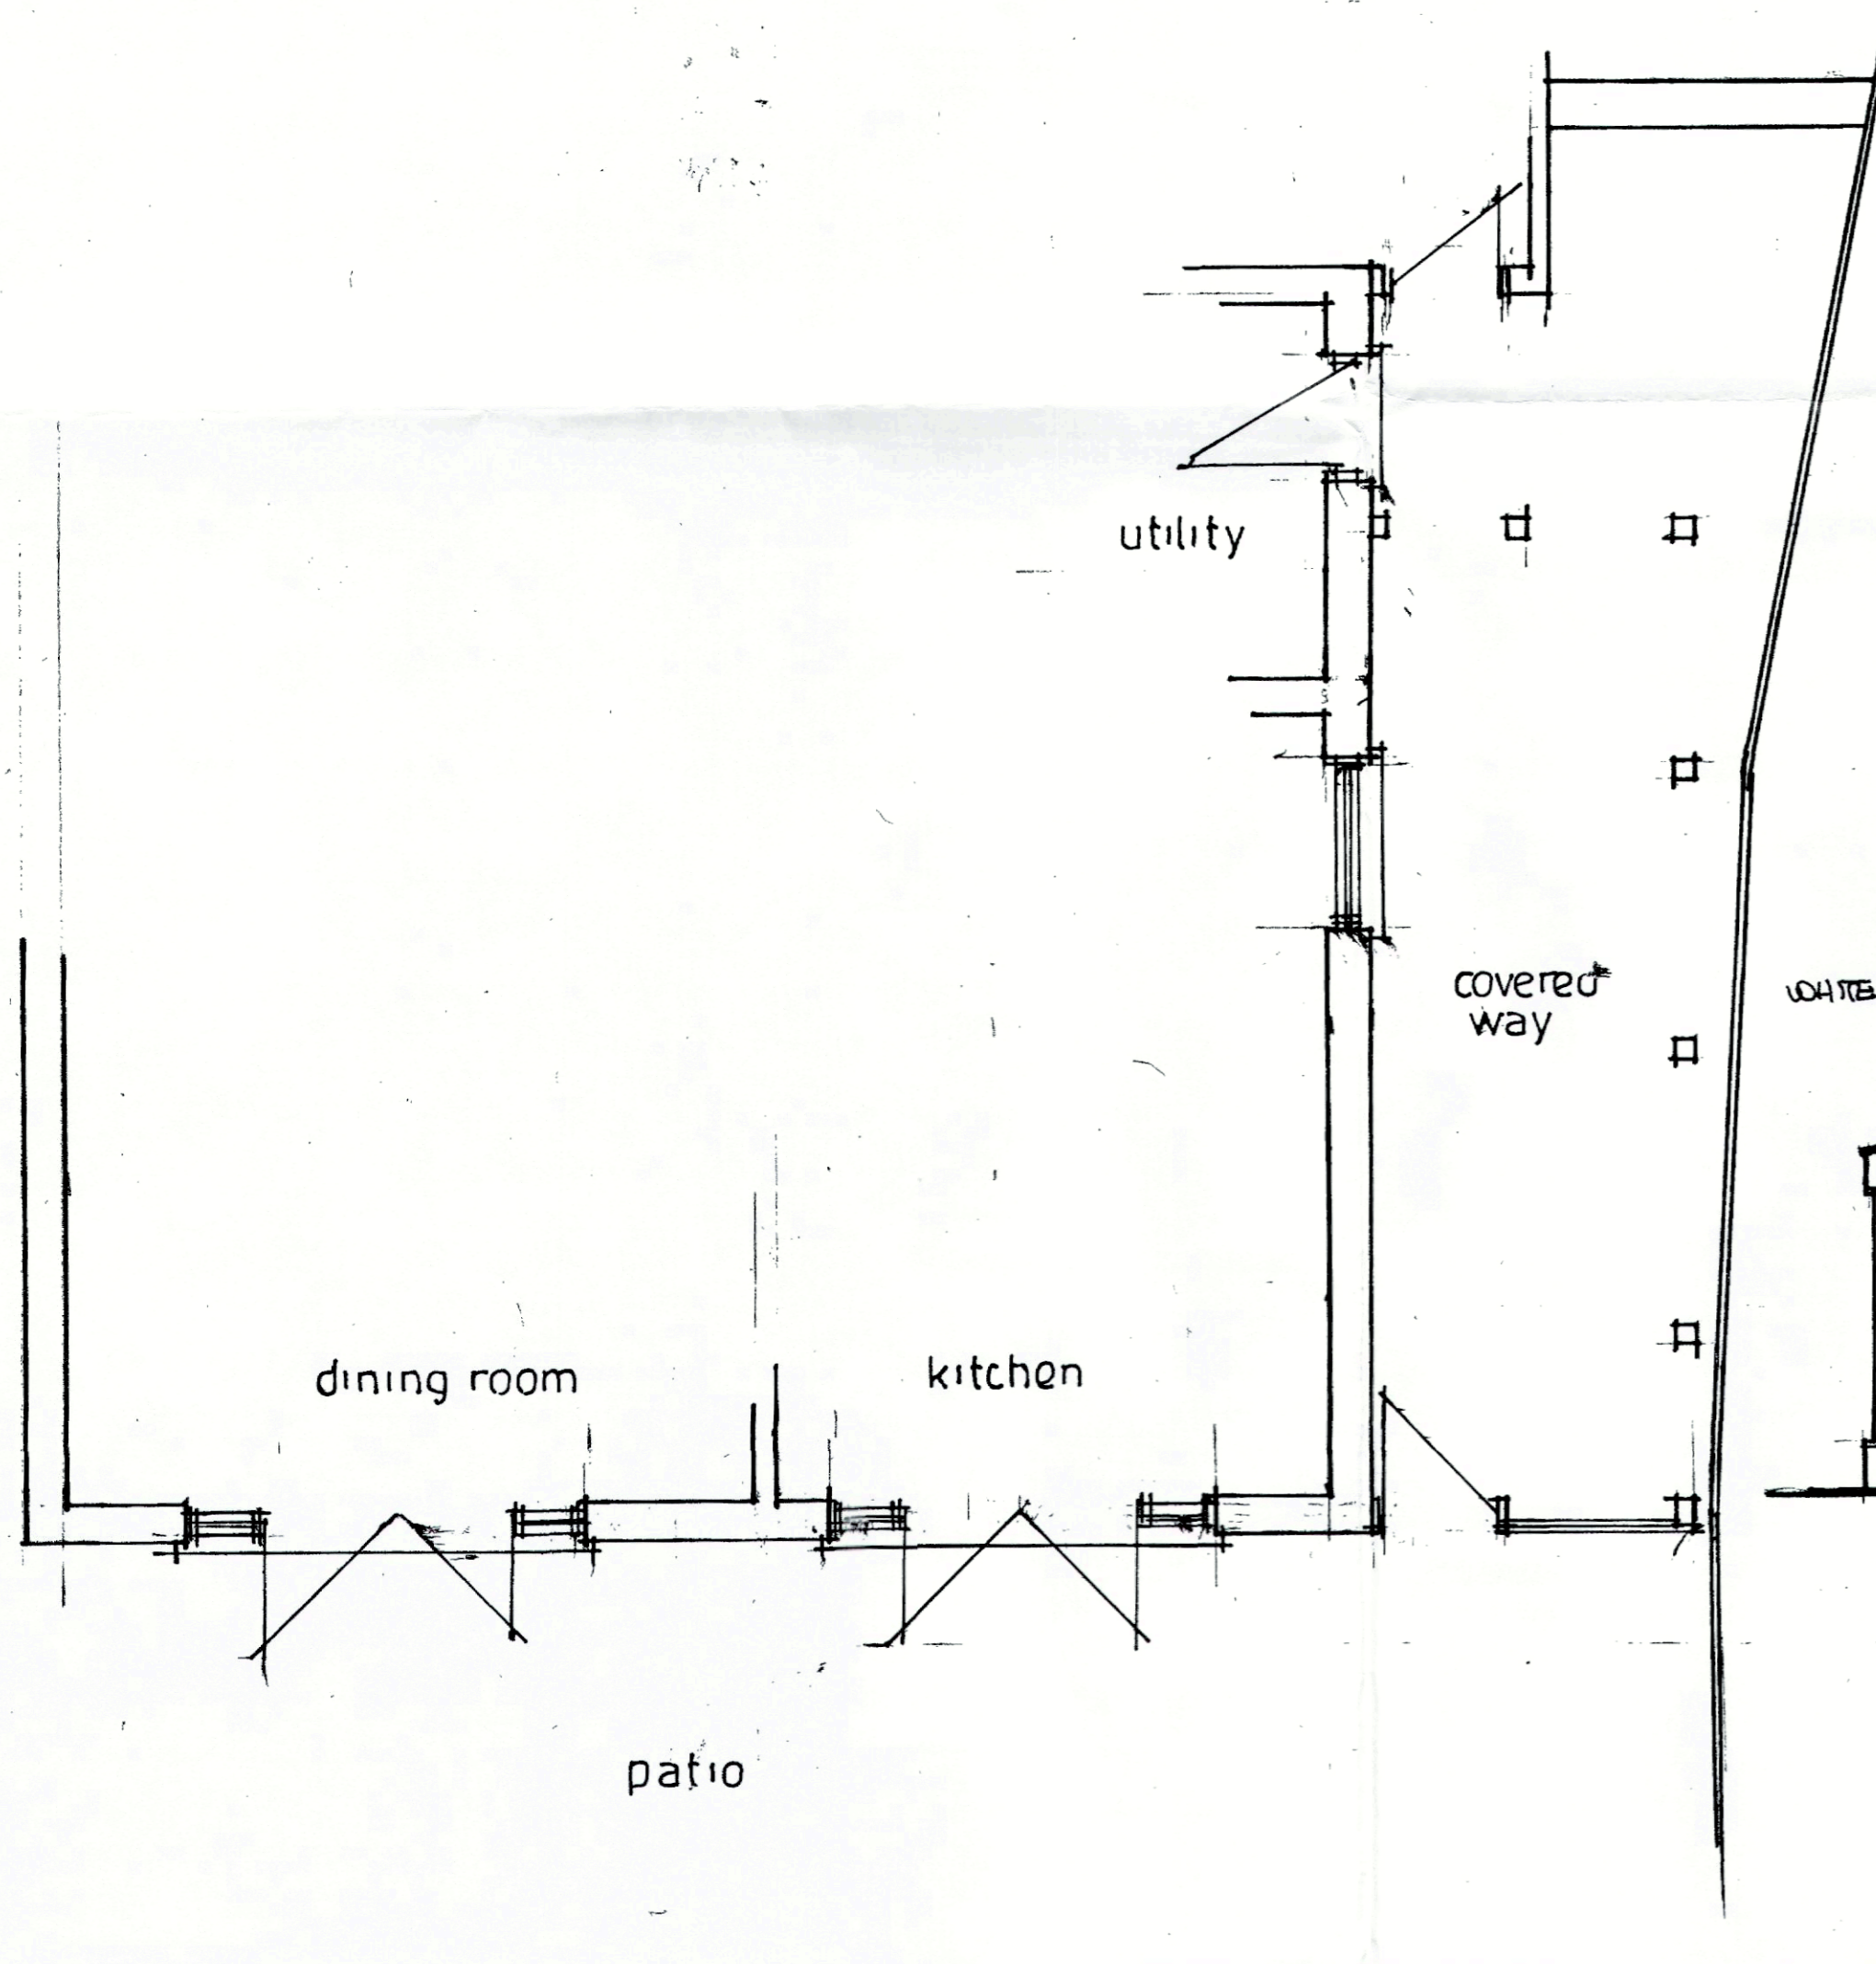

PLAN (as existing)

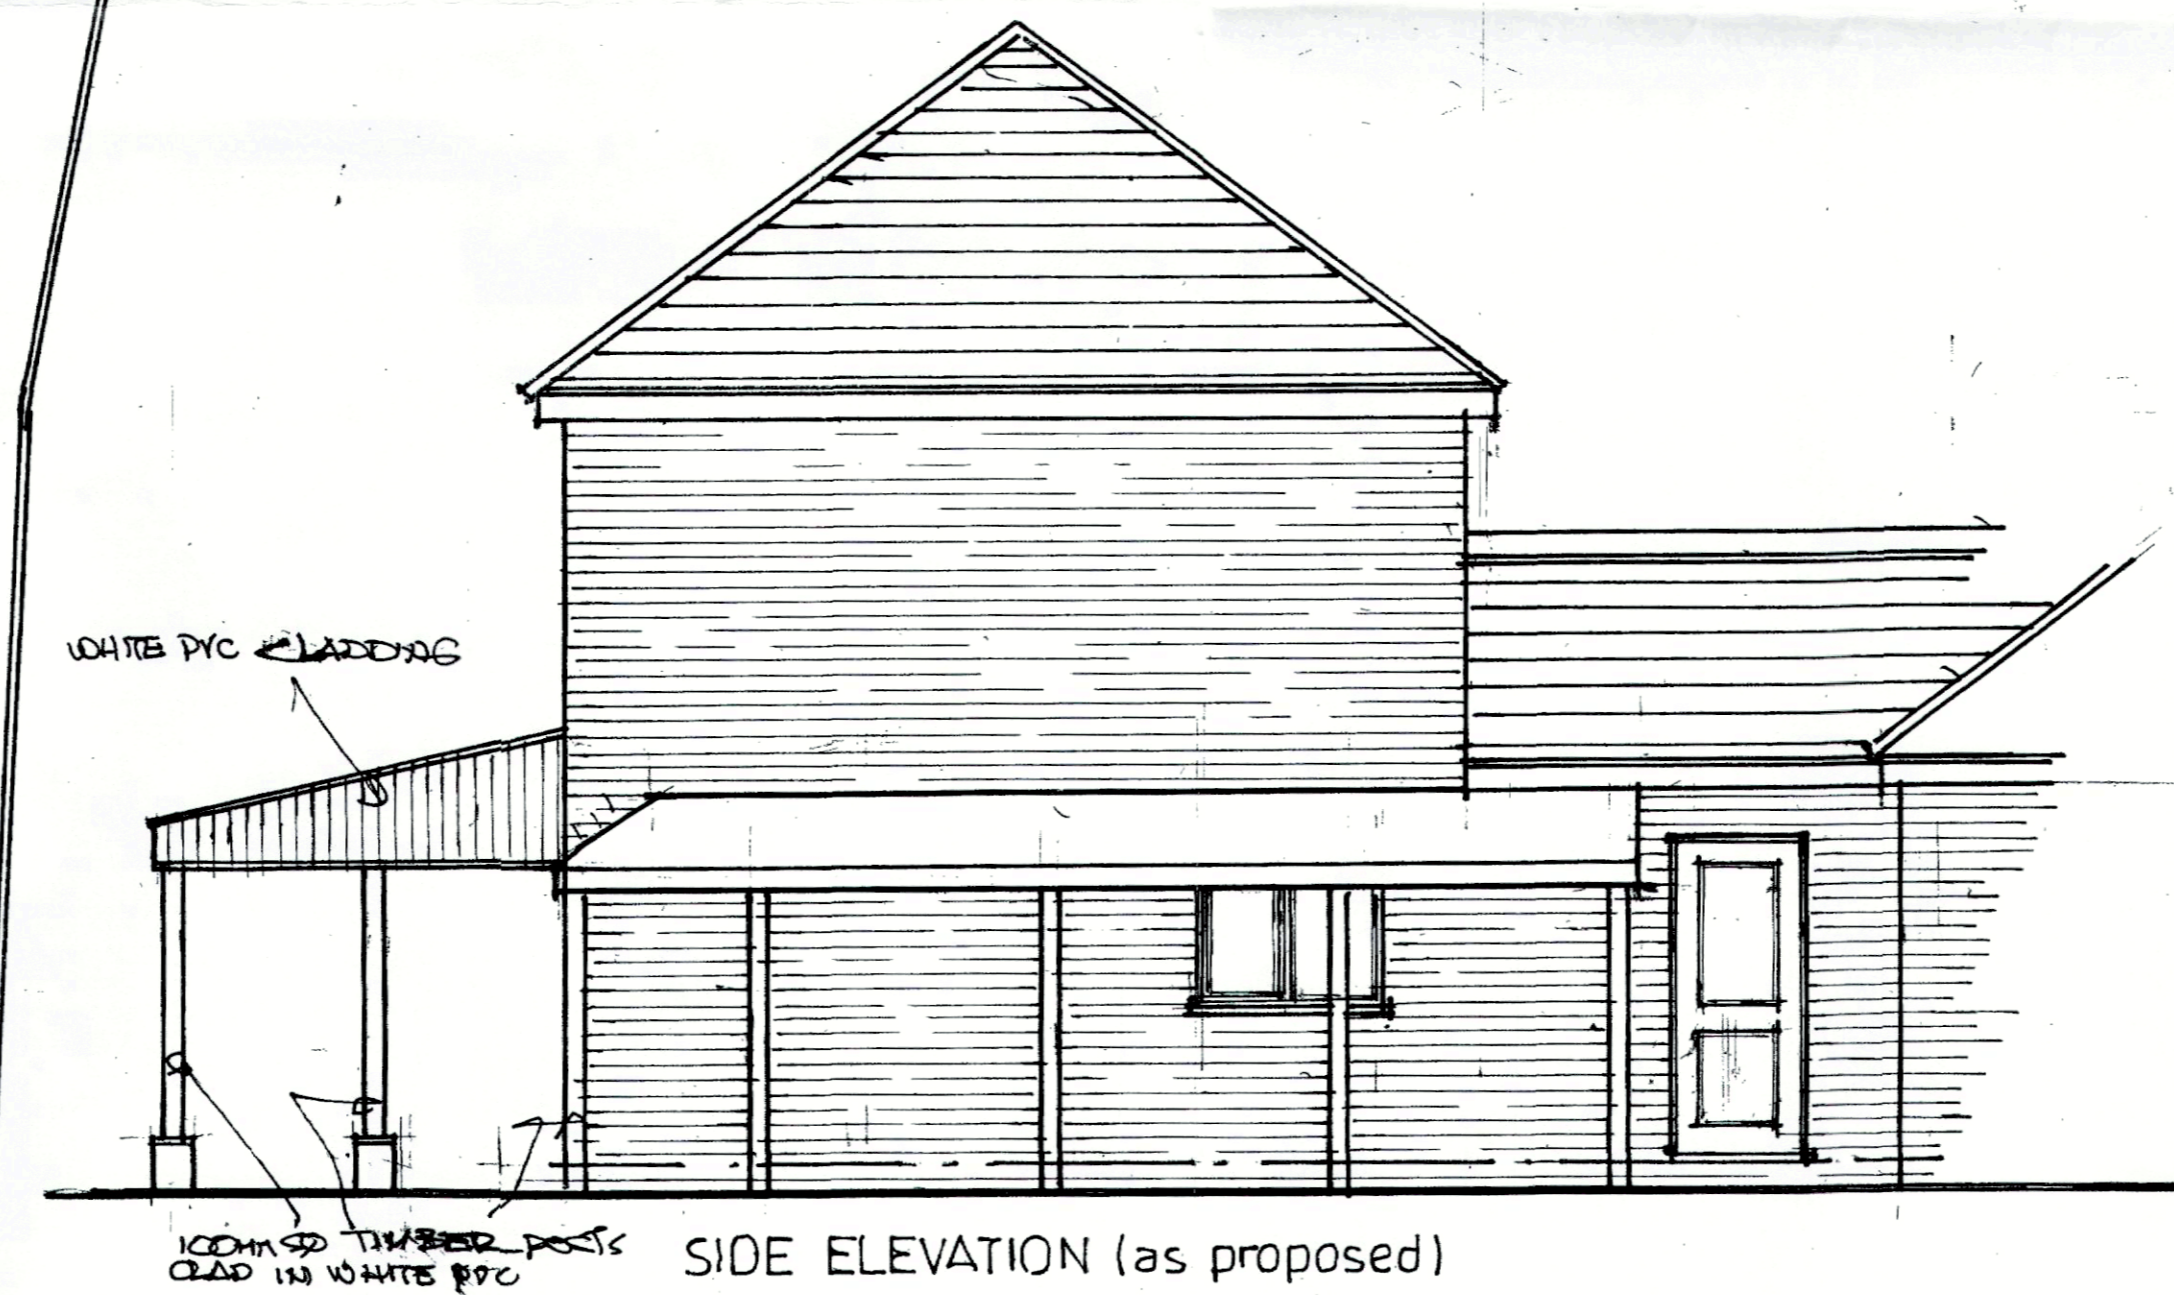

SIDE ELEVATION (as proposed)

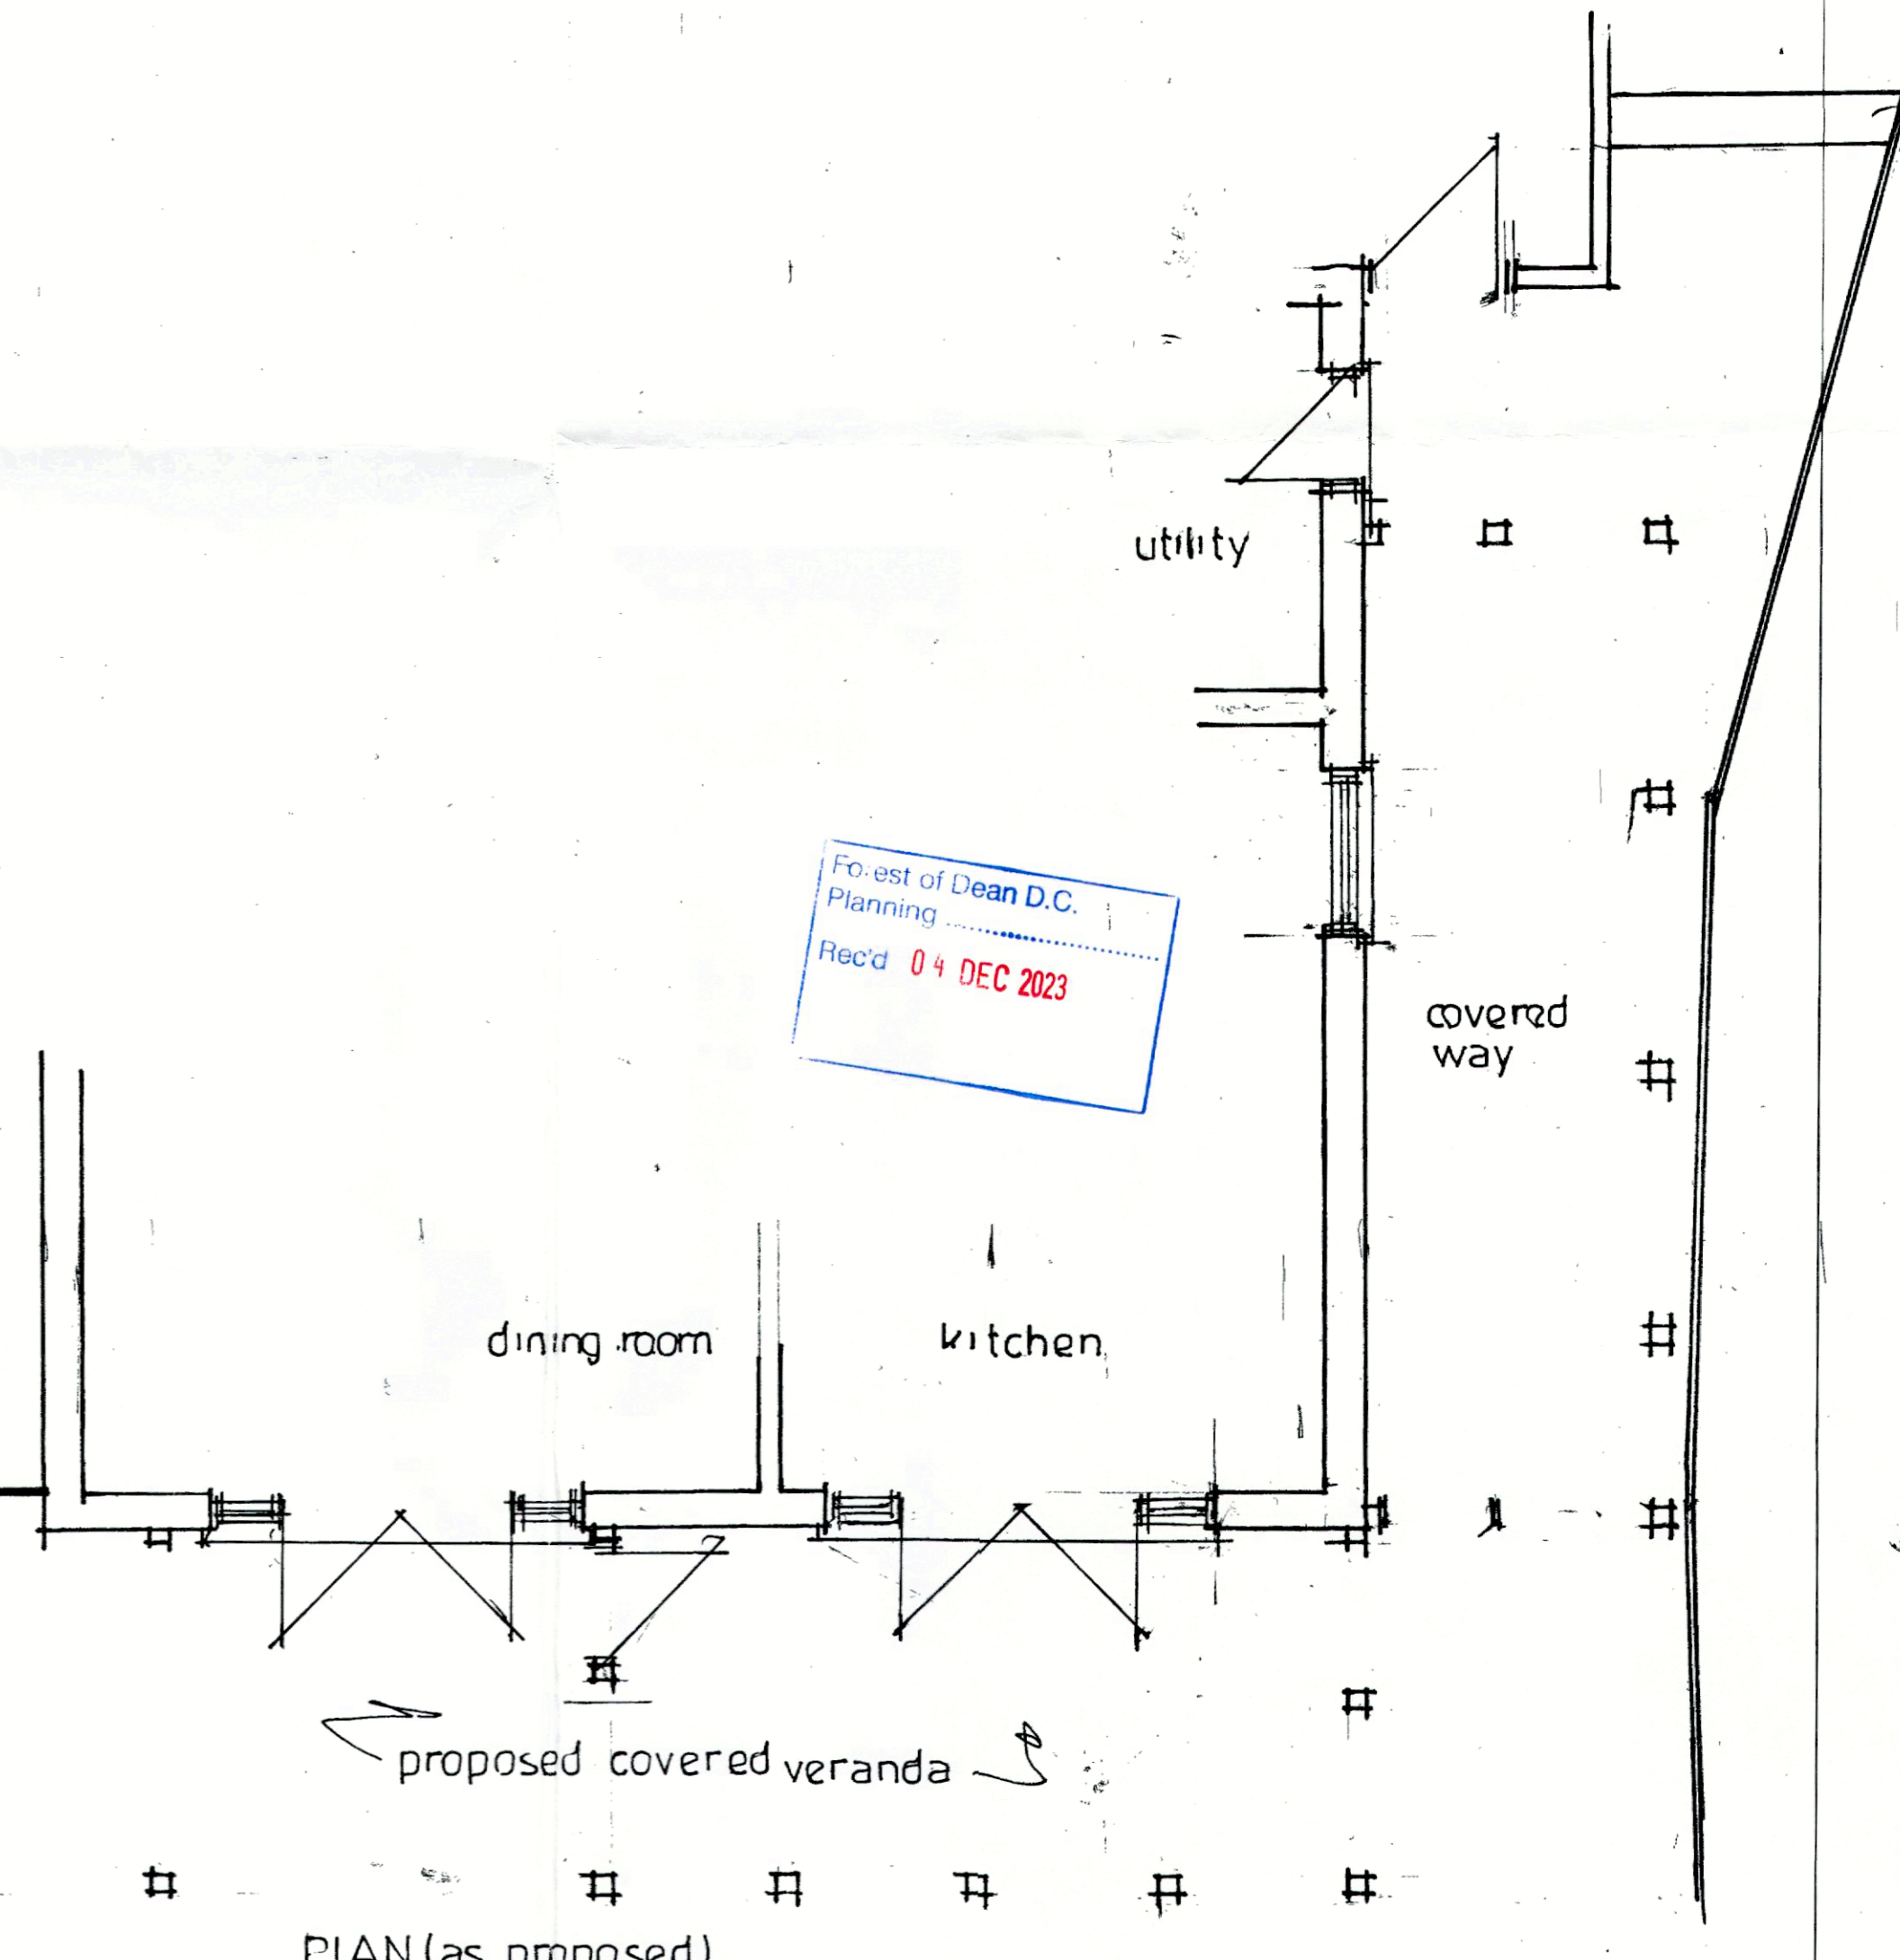

PLAN (as proposed)

PROPOSED COVERED VERANDA . TO REAR OF
11 WINTOUR DRIVE, LYDNEY, GLOS. GL15.5FA.

NOVEMBER 2023 SCALE 1:50 @A1

2030/6'