
 


# Existing Partial Site Plan

This drawing is the copyright of Elmstone Design LLP. The contractor is to check all site dimensions and levels before work starts. Do not scale from drawings. This drawing must be read with and checked against all structural and other specialist drawings, specification and bills of quantities. Notify architect of any discrepancies. The contractor is to comply with all current British Standards and Building Regulations whether or not specifically stated on these drawings.

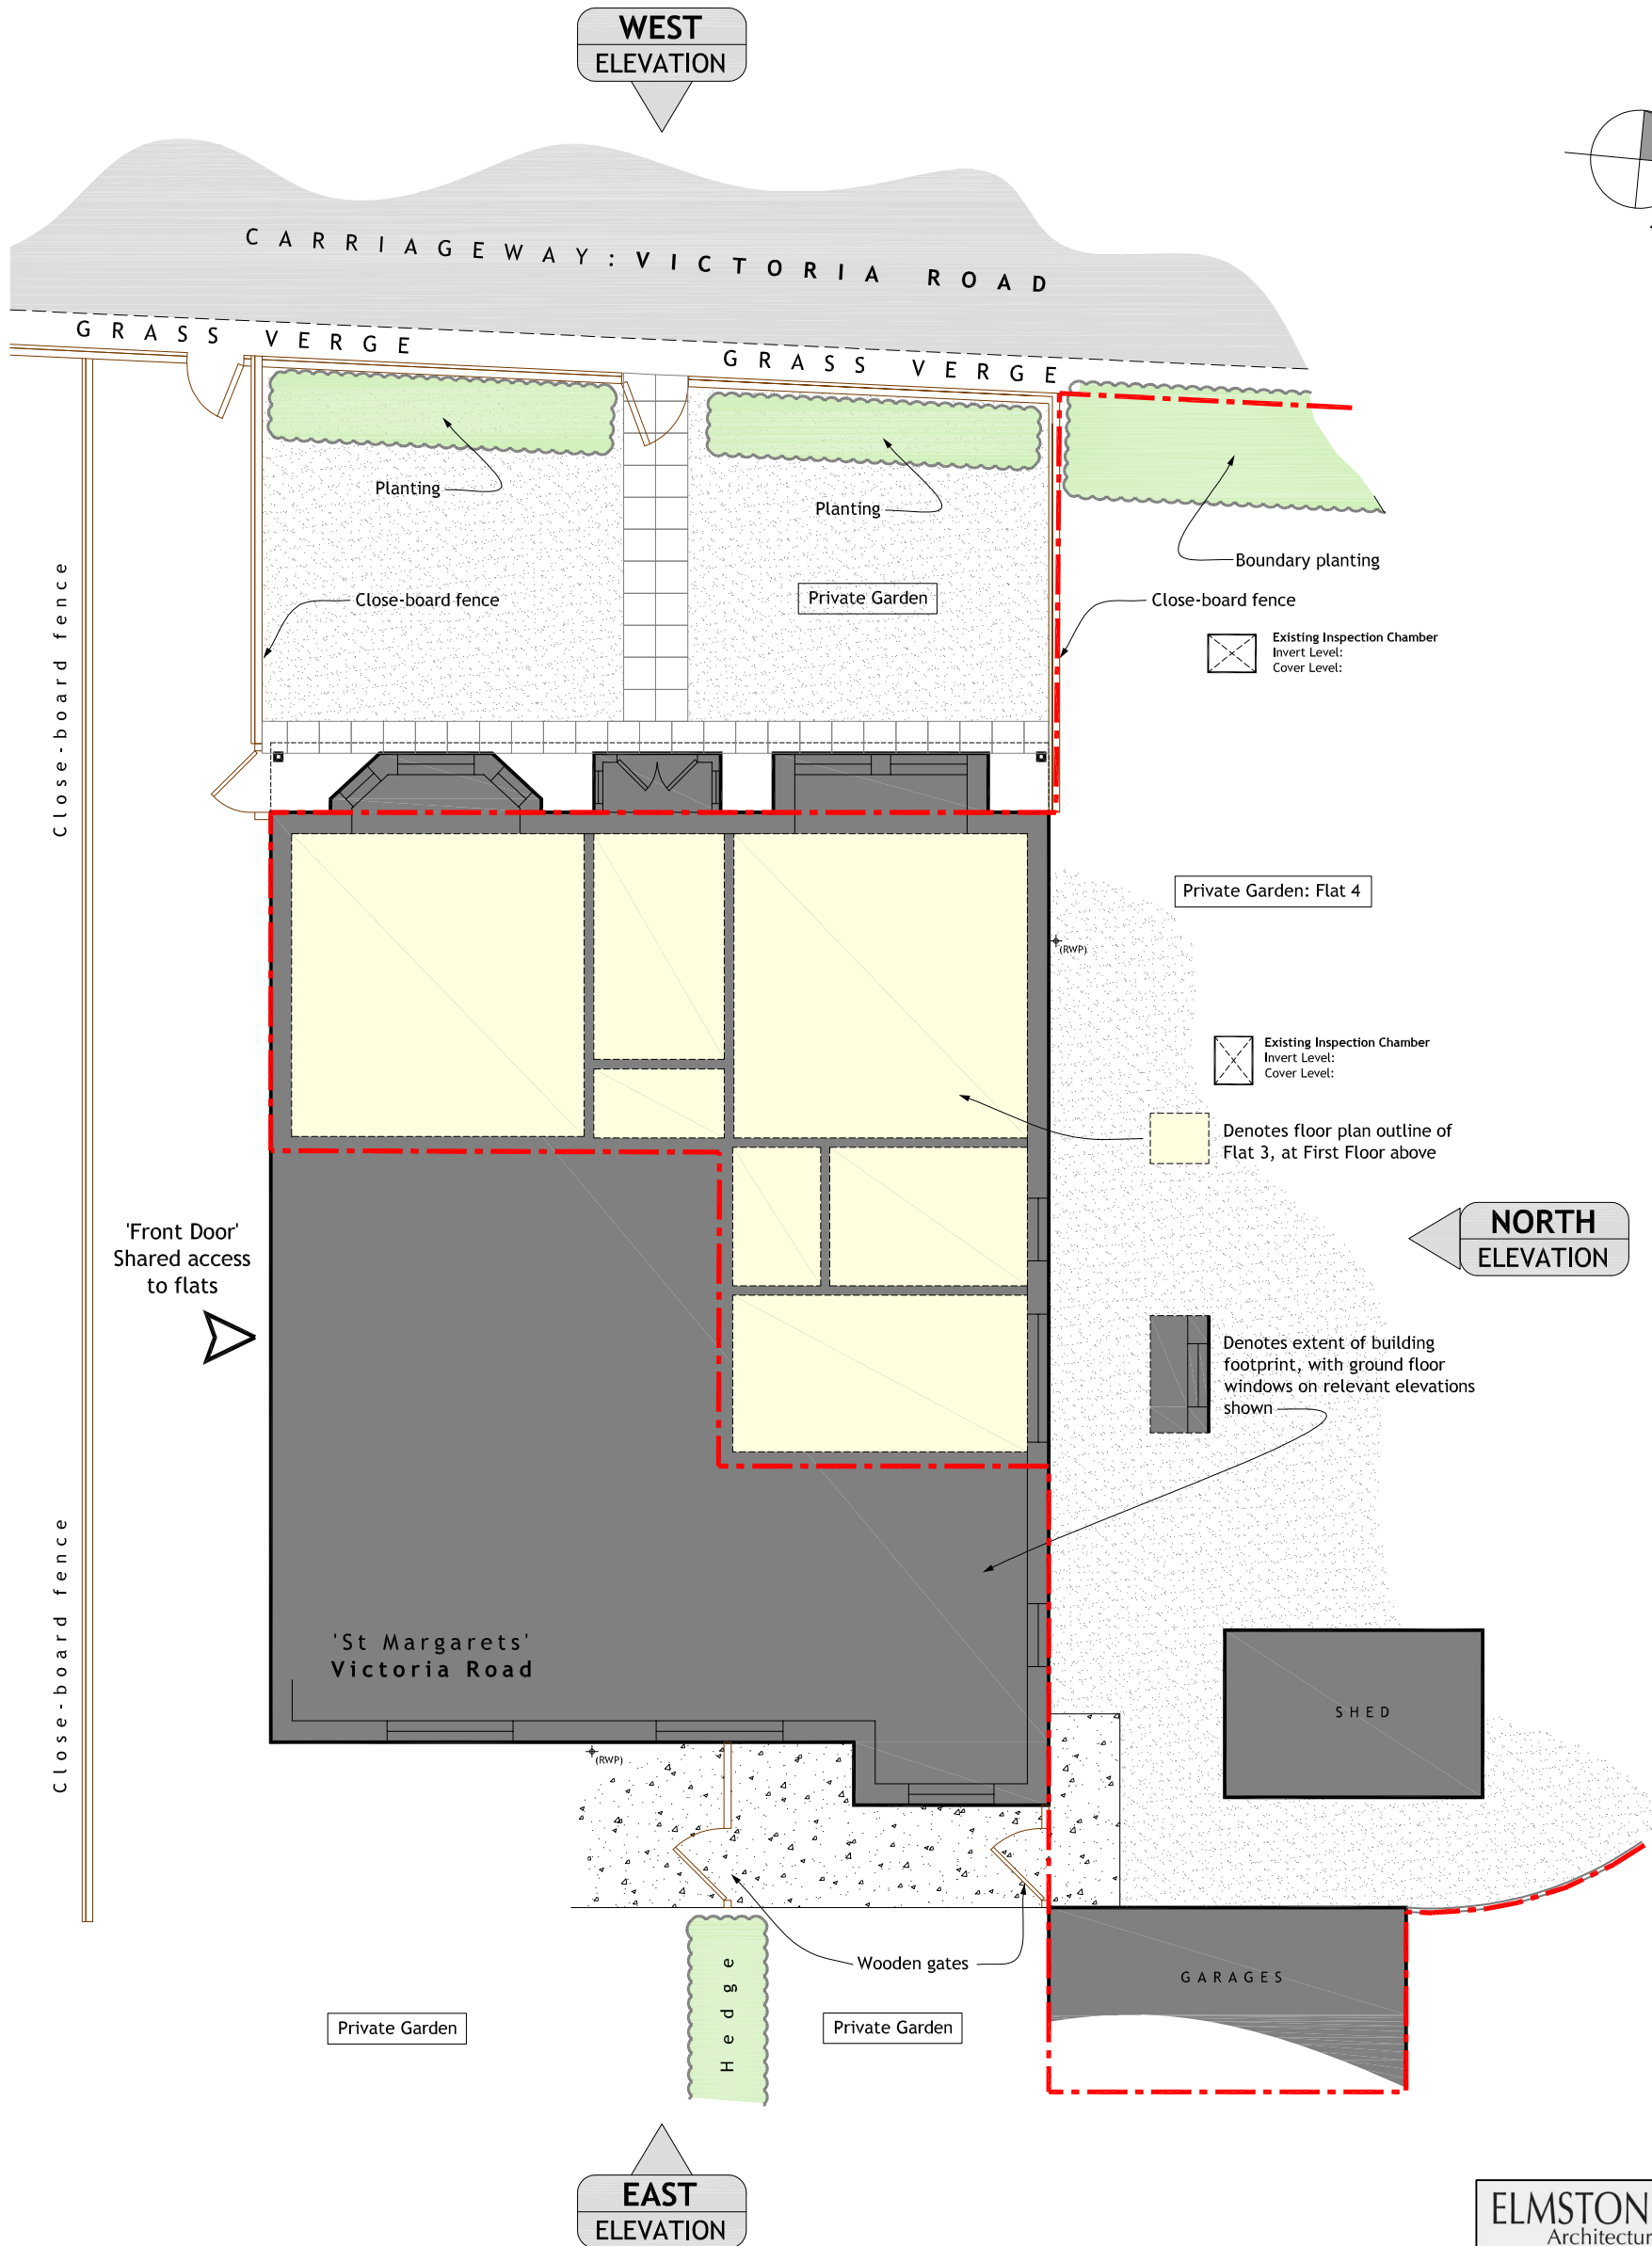

<b>ELMSTONE DESIGN</b> <small>LLP</small> Architecture & Engineering			
<small>07732 331 658    adrian@elmstonedesign.com    www.elmstonedesign.com</small>			
<small>4 Queens Gate, East Coves, Isle of Wight, PO32 6AG</small>			
Client <b>Mr &amp; Mrs Lawson</b>			
Project <b>Flat 3, St Margarets          Victoria Rd Freshwater</b>			
Drawing <b>EXISTING PARTIAL SITE PLAN</b>			
Scale. 1:100 @ A3	Date NOV. 2023	Status PLANNING	Drawn AH
Drawing No. <b>S1631-PL-02</b>			