





PROPOSED FRONT ELEVATION

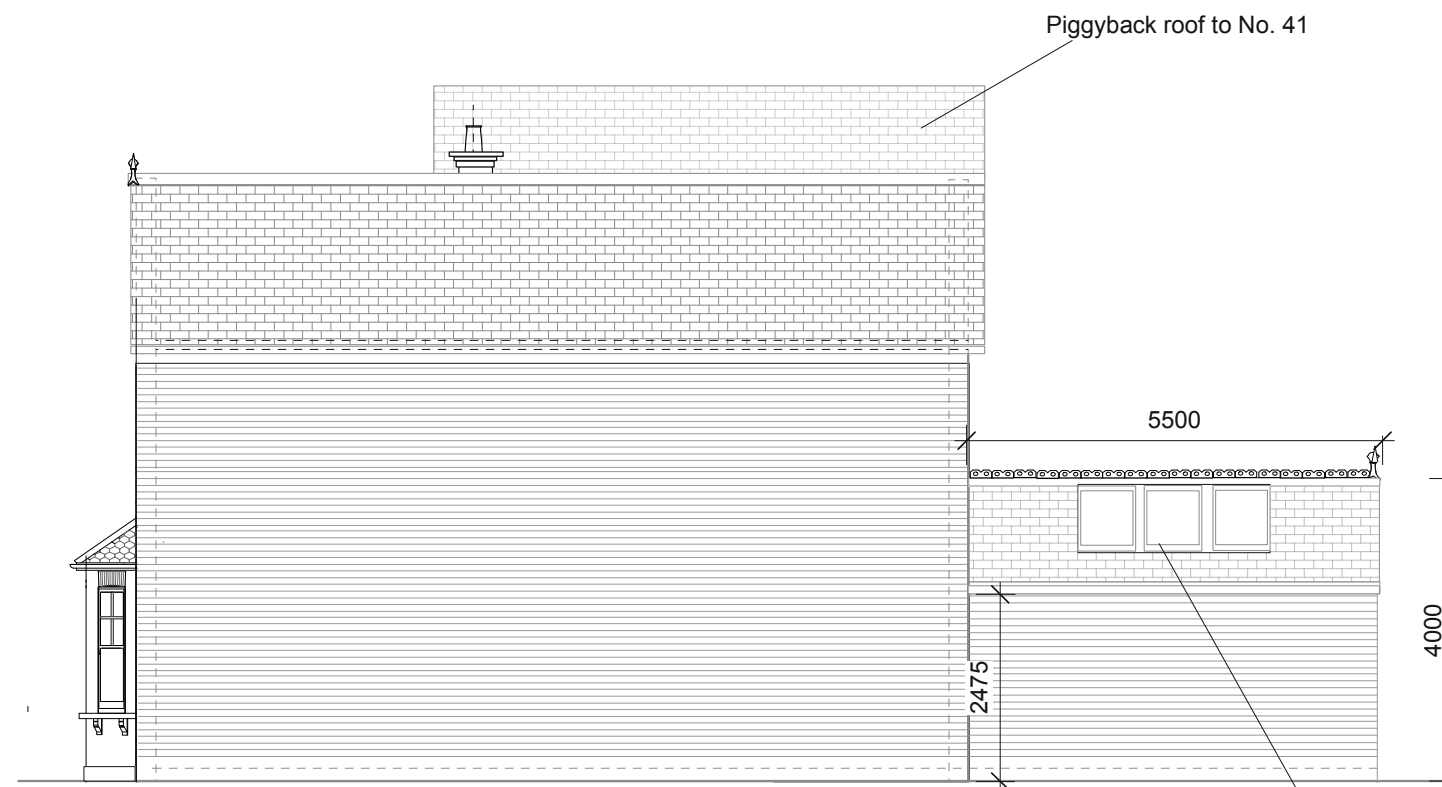

PROPOSED SECTION

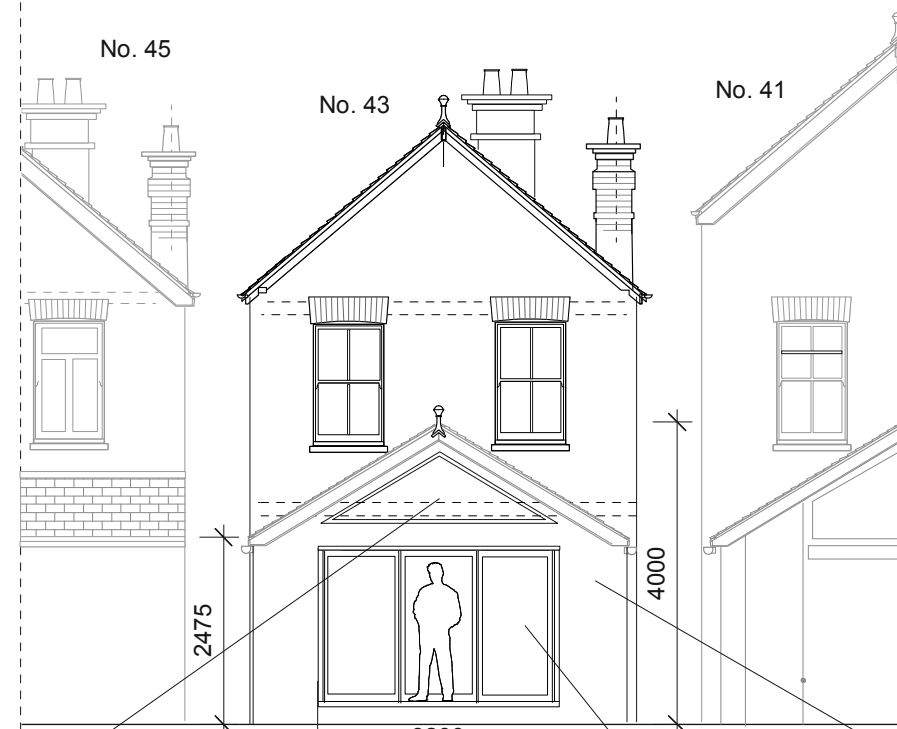

PROPOSED REAR ELEVATION



PROPOSED SIDE ELEVATION

New double glazed 'triangular' picture window - grey powder coated aluminium frame

Dark grey powder coated aluminium sliding doors


New brickwork to match existing (London stocks)

New double glazed window - white painted timber. (Non opening) - 1.2m x 1.8m

Infill existing doorway with brickwork to match existing

Relocate door and lantern light - to match existing (white painted timber)

Scale 1:100 @ A3

 

	Job Title	Date
	43 Durlston Road, KT2 5RR	
	Drawing Title	Scale
PROPOSED ELEVATIONS - rear extension		1:100 @ A3
No	Rev	
DUR/23/29		