



PROPOSED GROUND FLOOR

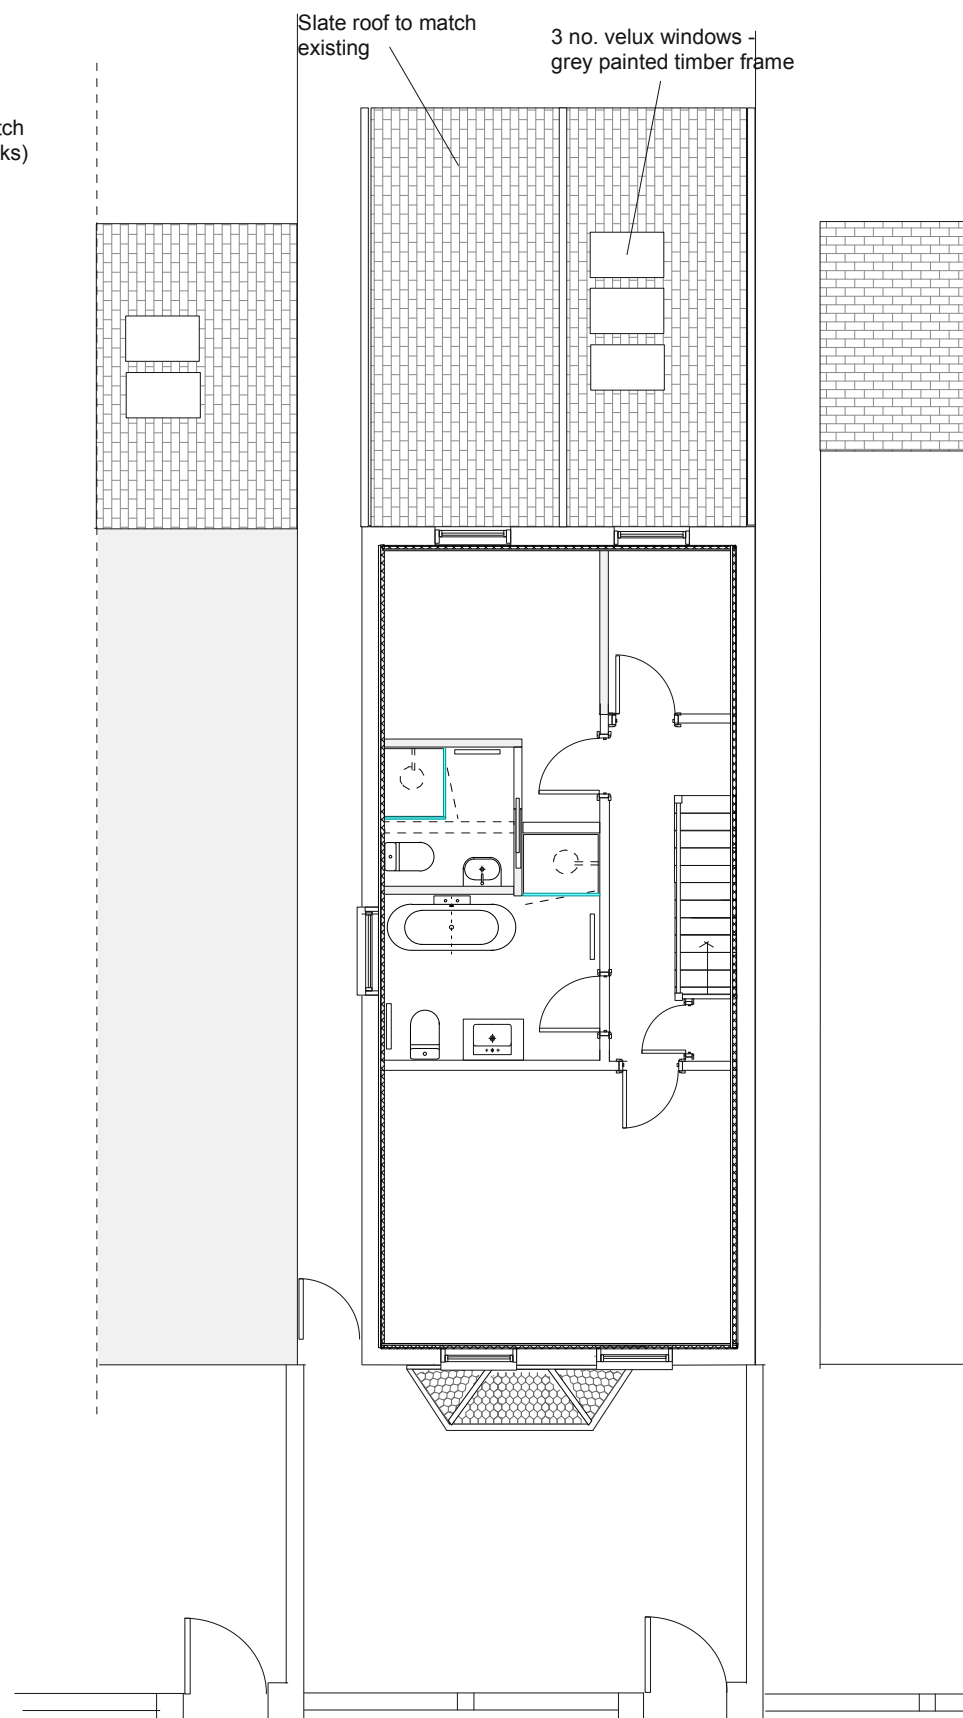

PROPOSED FIRST FLOOR

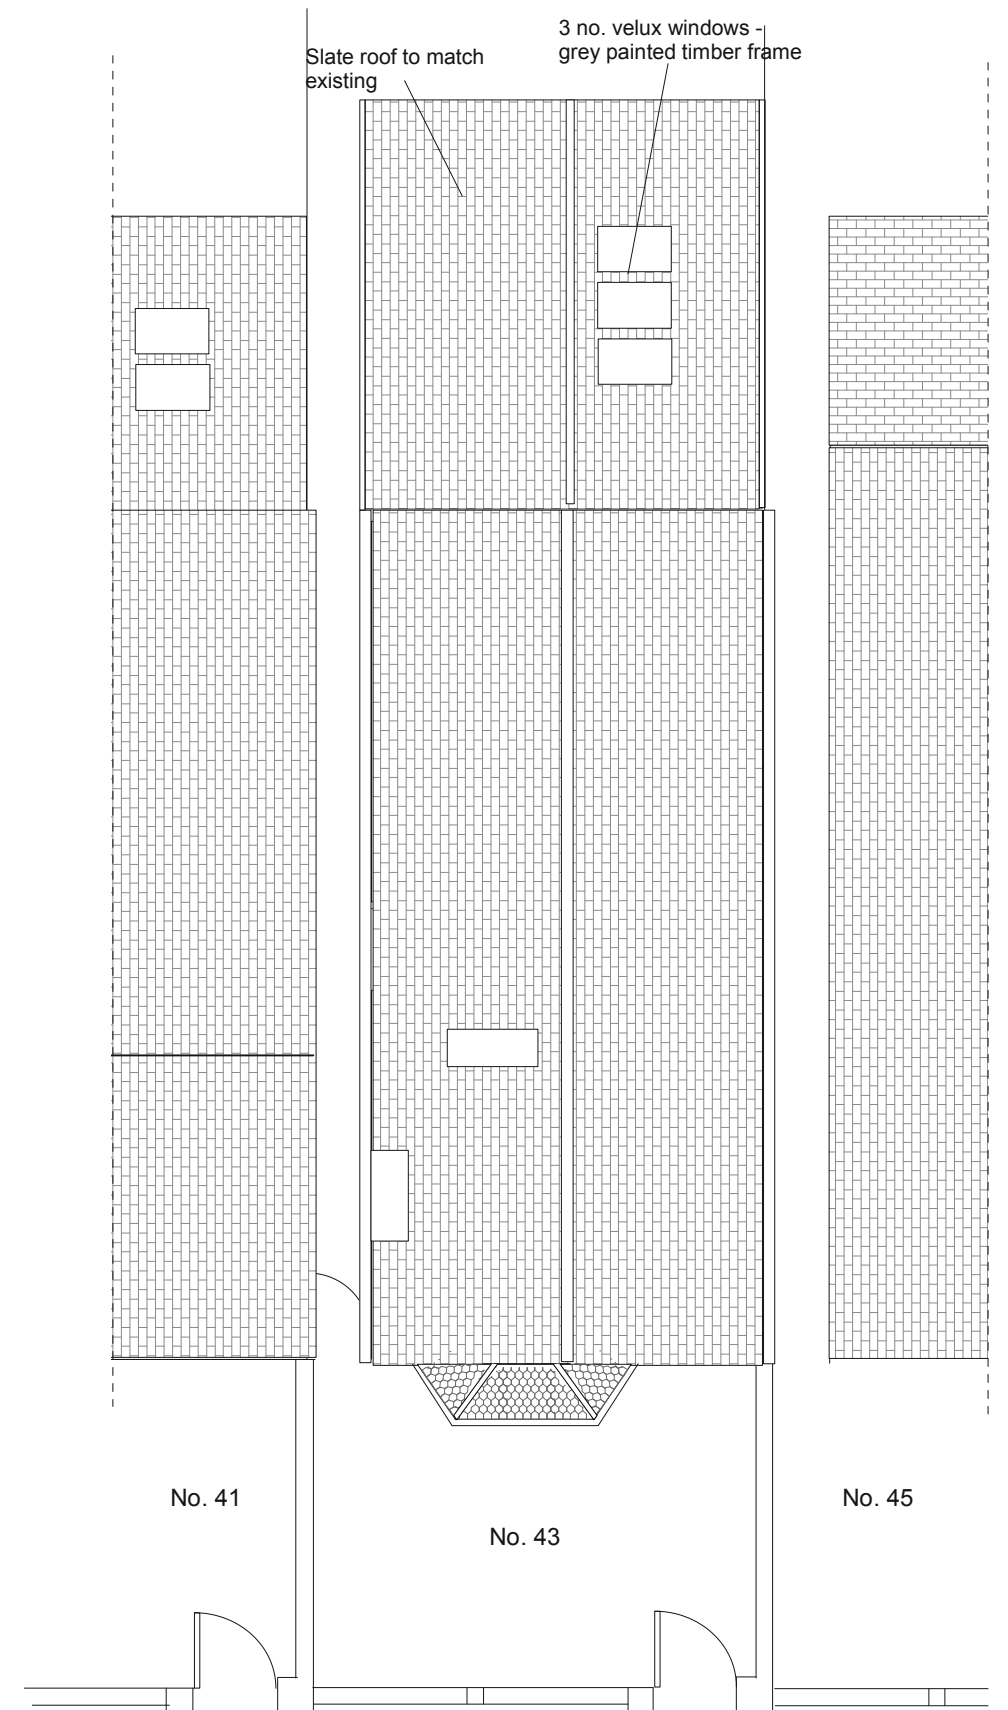

PROPOSED ROOF PLAN

Scale 1:100 @ A3



	Job Title	Date
	43 Durlston Road, KT2 5RR	27.11.23
	Drawing Title	Scale
PROPOSED PLANS - Ground floor extension	1:100 @ A3	
No	Rev	
DUR/23/28		