




EXISTING FRONT ELEVATION

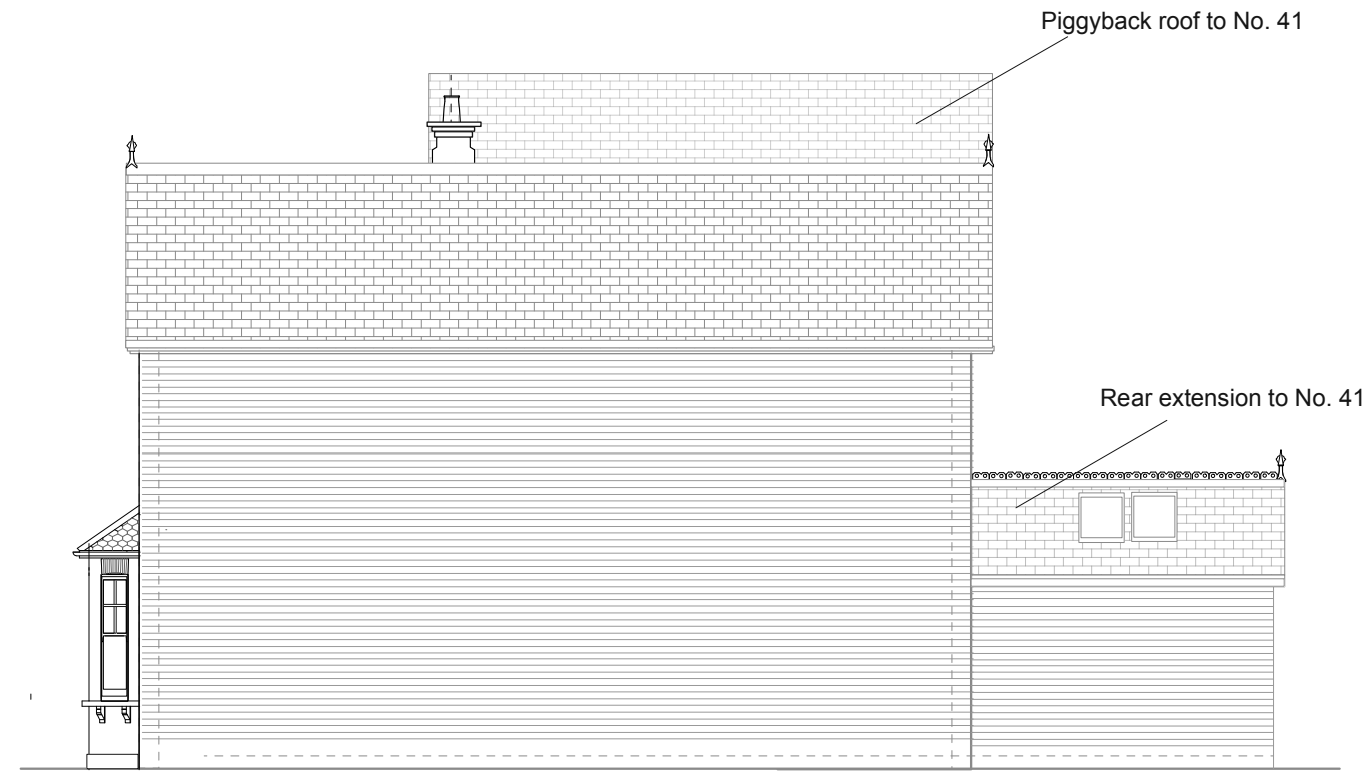

EXISTING SIDE ELEVATION



EXISTING REAR ELEVATION



EXISTING SIDE ELEVATION

Scale 1:100 @ A3



	Job Title	Date
	43 Durlston Road, KT2 5RR	27.11.23
	Drawing Title	Scale
EXISTING ELEVATIONS		1:100 @ A3
No	Rev	
DUR/23/02C		