


EXISTING FIRST FLOOR PLAN 1 : 50

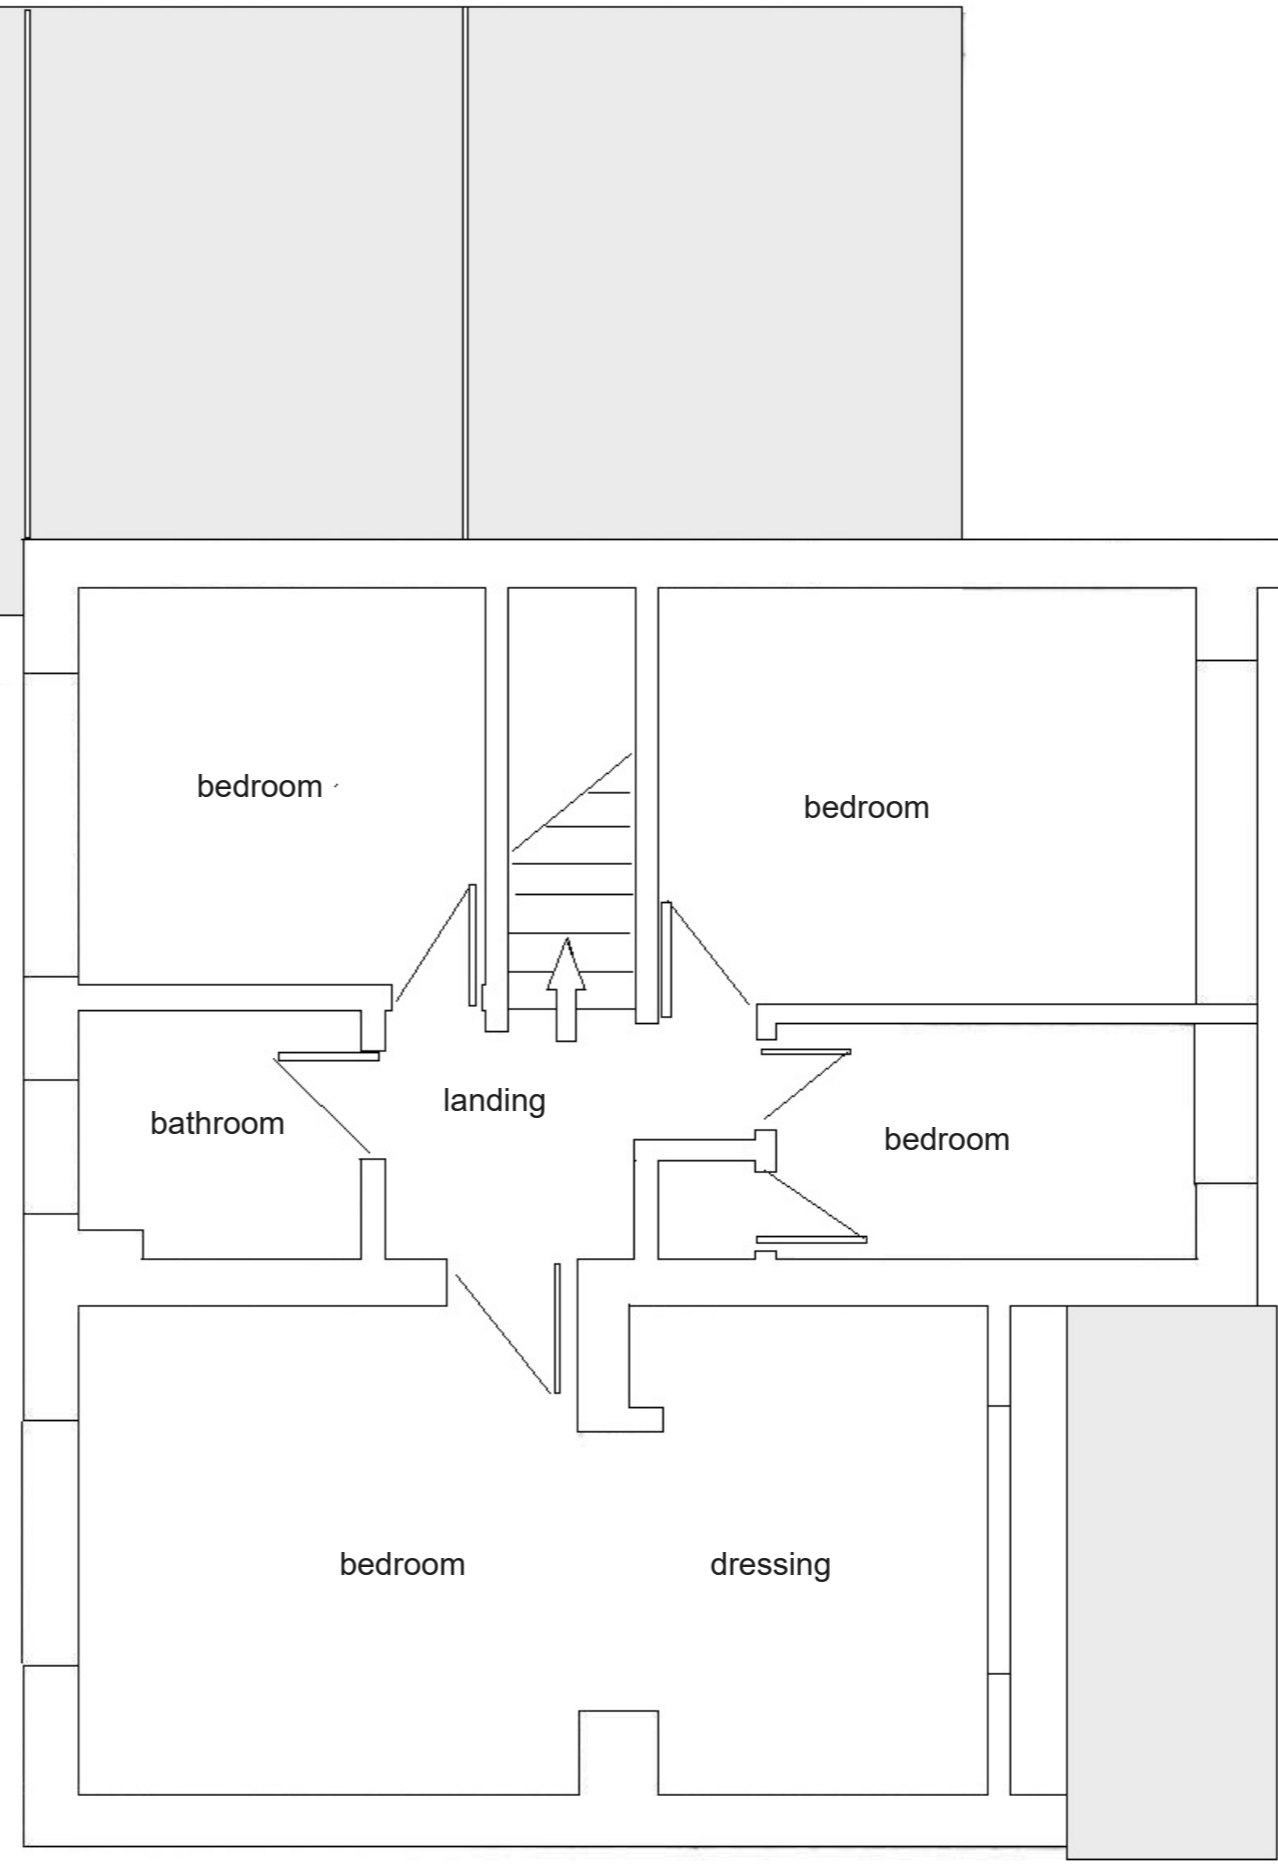

<p>SBS Surrey Building Services Architectural & Building Consultants James Templeman : 0779343333 Email : surreybuildingsservices@gmail.com</p>	<p>Client No. 11110</p>	<p>No. 03</p>	<p>Revision PD</p>	<p>Client Name : Mr & Mrs Smith</p>	<p>Address 1 Hermitage Close Frimley Surrey GU16 8LP</p>	<p>Proposal PROPOSED EXTENSION</p>	<p>Scale 1:100 1:50</p>	<p>Paper Size A3</p>
	<p>Paper Size : A3</p>							