




REAR ELEVATION

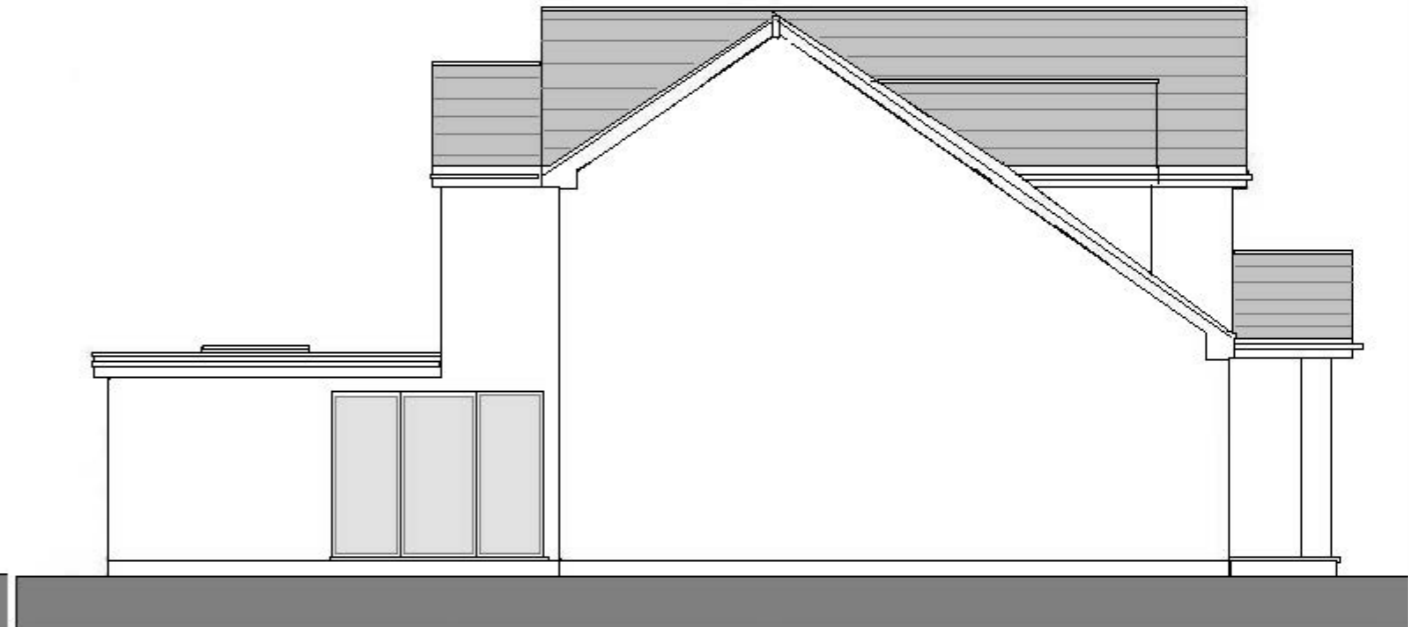


PROPOSED SIDE ELEVATION 1 : 100

PROPOSED ELEVATIONS 1 : 100



FRONT ELEVATION

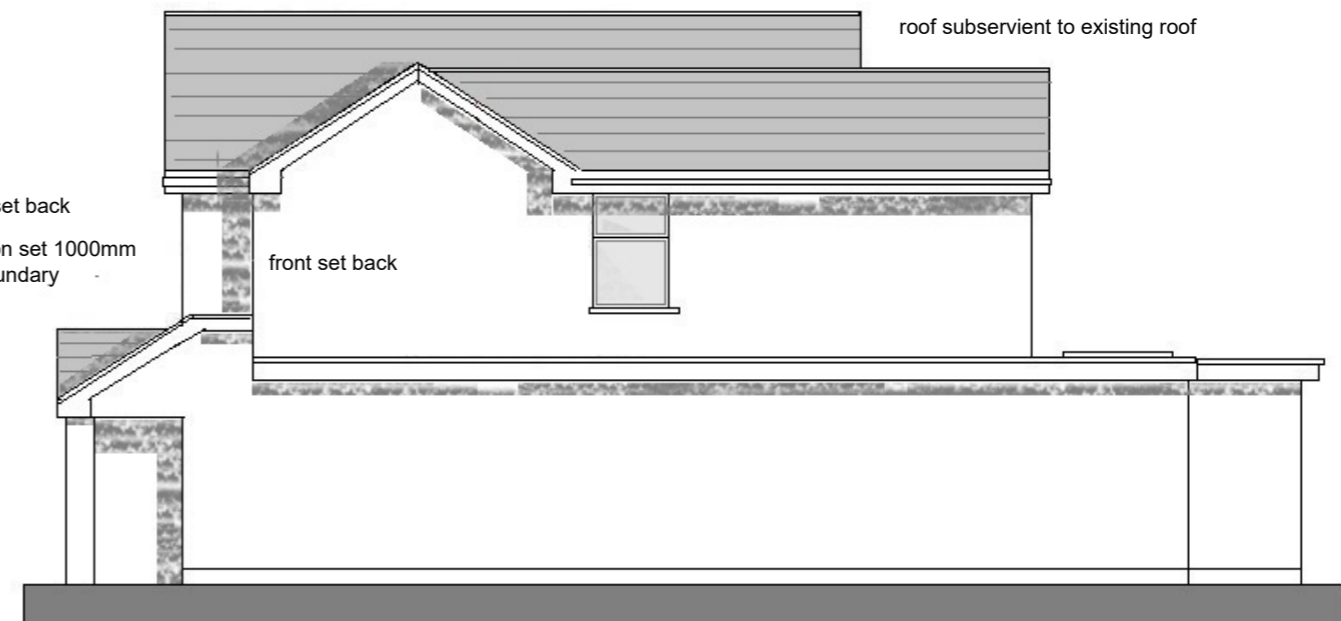

SIDE ELEVATION

- Should Any Conflict Between Details And Measurements On This Drawing Or On Other Drawings, Then Surrey Building Services Should Be Informed Prior To Construction On Site
- Until Full Approval Of Both Planning And Building Regulations (And Any Other Approval Applicable) Has Been Granted From The Relevant Authorities, It Should Be Understood That All Drawings Are Preliminary And Are Not For Construction. Should Work Commence Prior To Such Approvals Being Granted It Is Entirely At His Or Her Own Risk
- Copyright All Drawings Remain The Copyright Of Surrey Building Services And May Not Be Copied, Altered Or Reproduced In Anyway Without Written Authority.

**SBS**

Surrey Building Services

Architectural & Building Consultants

James Templeman : 07793433353 Email : surreybuildingservices@gmail.com

Client No.	No.	Revision	
11110	04	PB	D

Client Name : Mr & Mrs Smith

Address

1 Hermitage Close  
Frimley  
Surrey  
GU16 8LP

Proposal

PROPOSED EXTENSION

Scale 1:100 1:50

Paper Size A3

