


Existing Rear Elevation

1 : 100



Existing Front Elevation

1 : 100

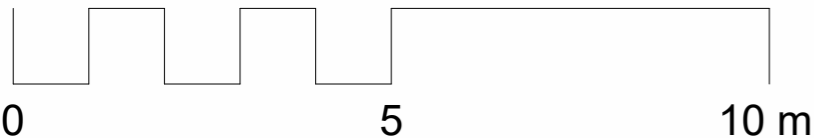

Rev	Date	By	Description
Revision Schedule			

project
 226 South Road
 South Ockendon, RM16 6BS

title
 Existing Front and Rear Elevation

drawing status
 Planning

Client
 Sanjay
 Patel

ALTMORE ARCHITECTURE
 Architects & Designers.
 125 Altmore Avenue, London, E6 2BU
 T: +44 (0) 7927617691 E: info@altmorearchitecture.com

scale 1 : 100 @ A3	date 26/11/23	drawn by SM	checked by SM
project no. AA-P0161	drawing number 220	revision	
originator -		Sheet No.	

All dimensions to be checked on site. Do not scale from this drawing except for planning application purposes. Structural Design and Building Control Approval is required before construction commences. Drawings to be read in conjunction with Structural Engineers drawings. Client to secure 'Party wall' agreement prior to works commencing. Client to secure agreement for 'Building Over or Near' Public sewers from the local water authority prior to works commencing This drawing is subject to copyright do not reproduce this drawing without prior permission.