




Rear Elevation as Existing

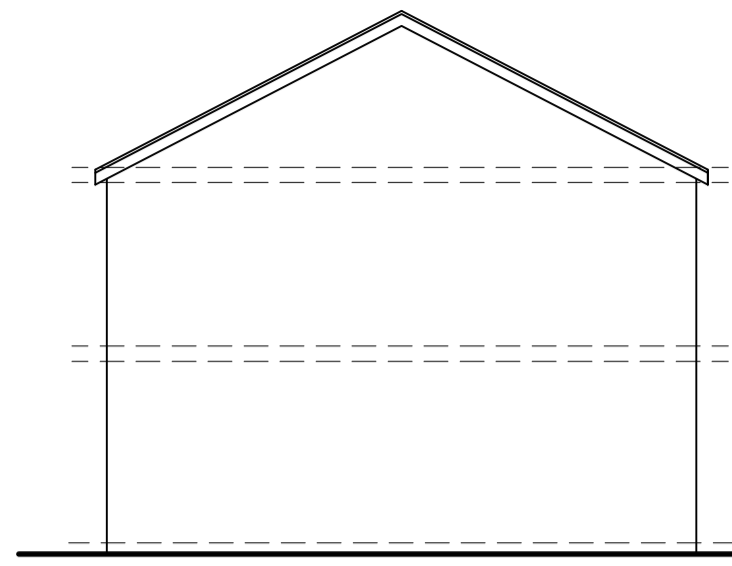


Side Elevation as Existing

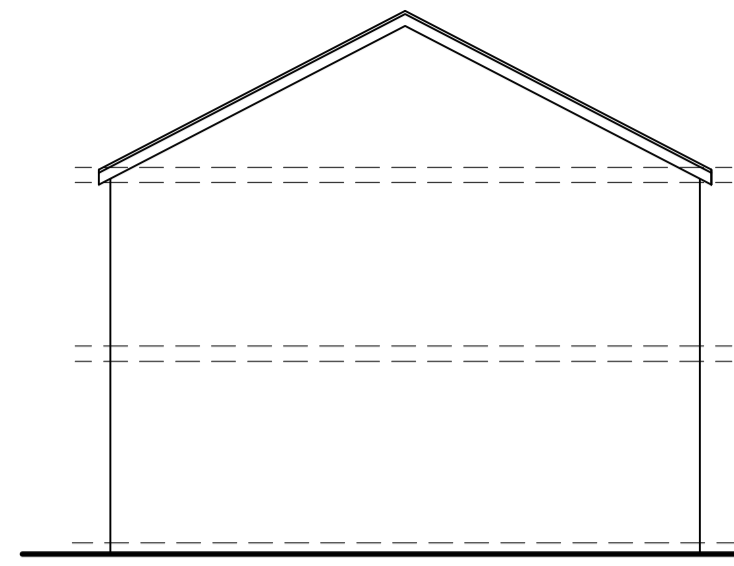


Side Elevation as Existing

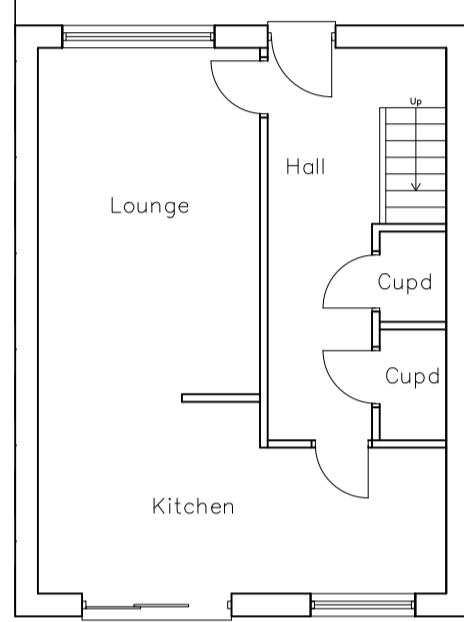


Ground Floor As Existing

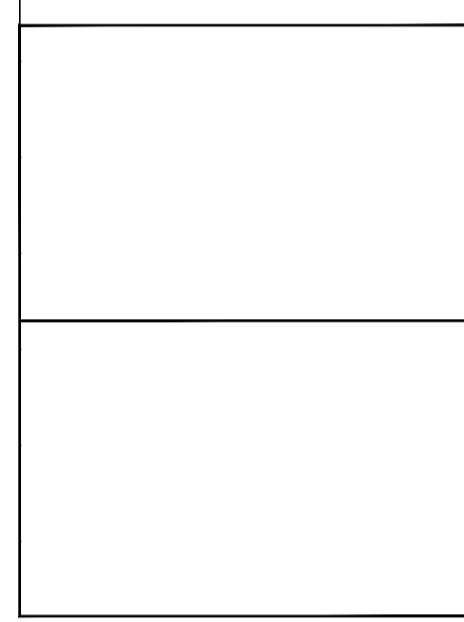


Roof Plan As Existing

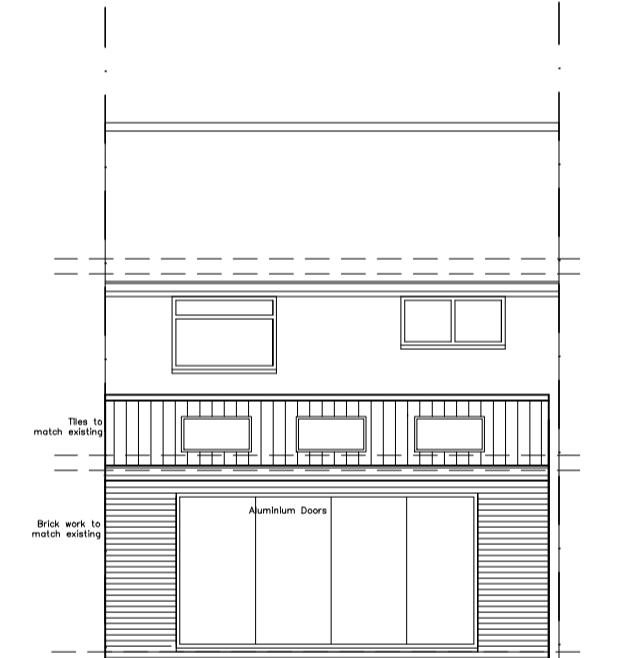


Rear Elevation as Proposed

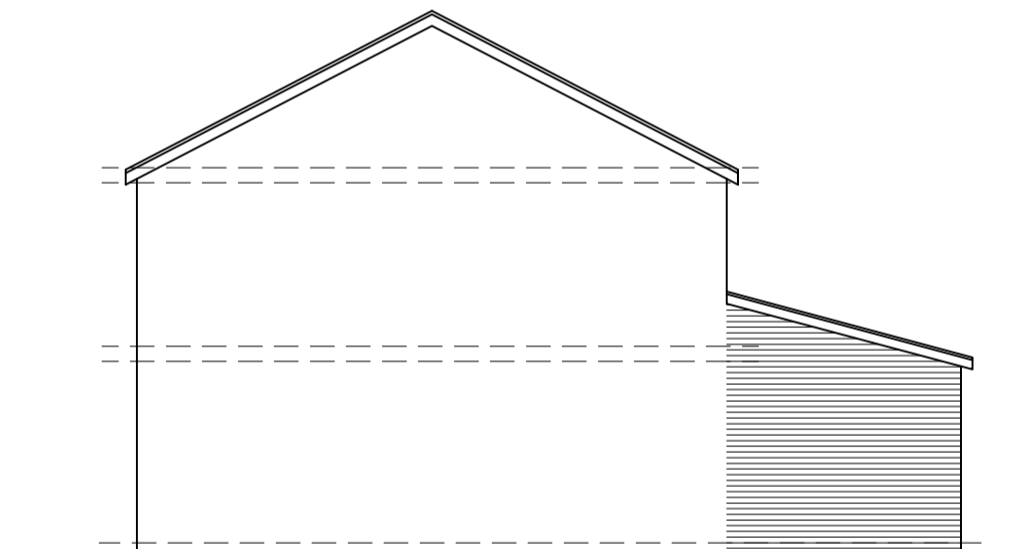

Side Elevation as Proposed

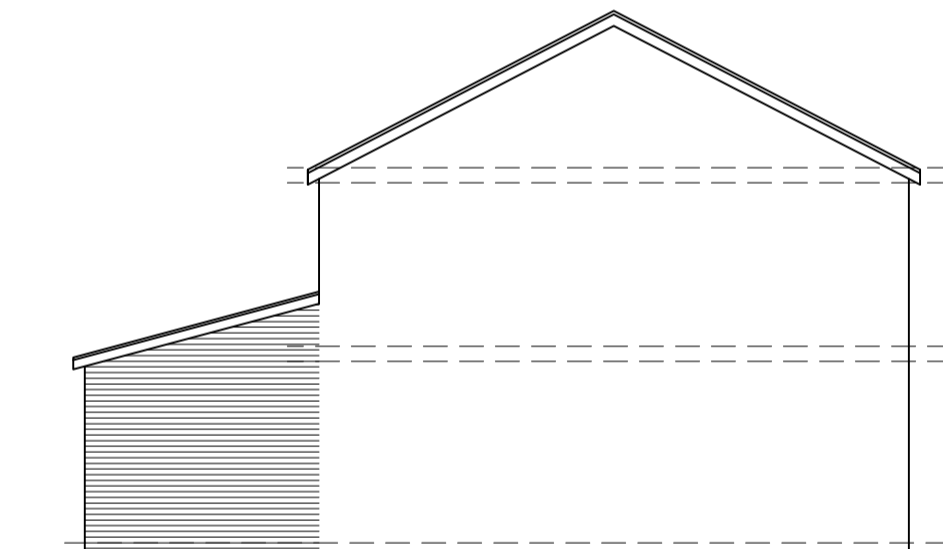




Side Elevation as Proposed

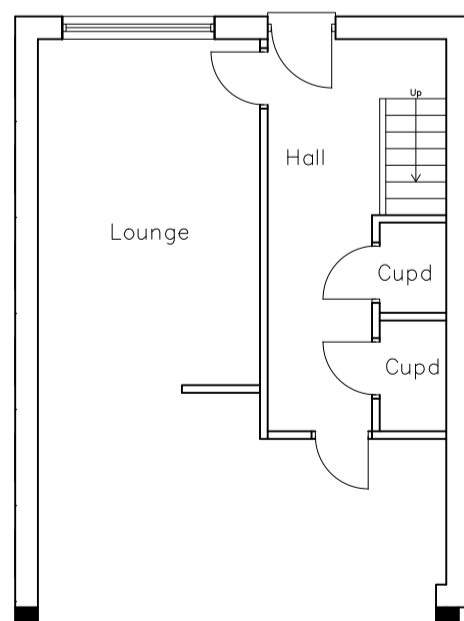

Ground Floor As Proposed



Roof Plan As Proposed

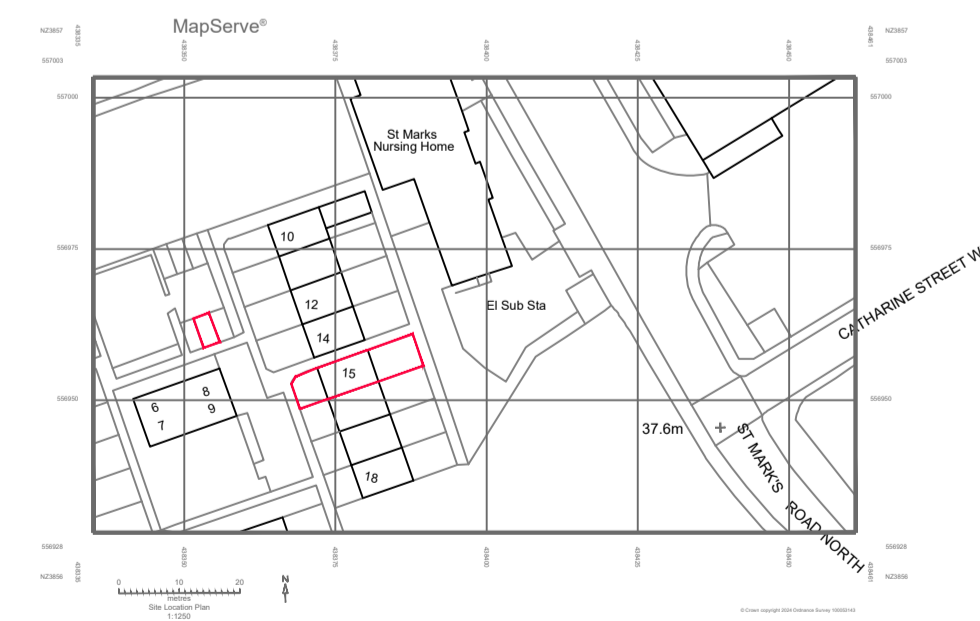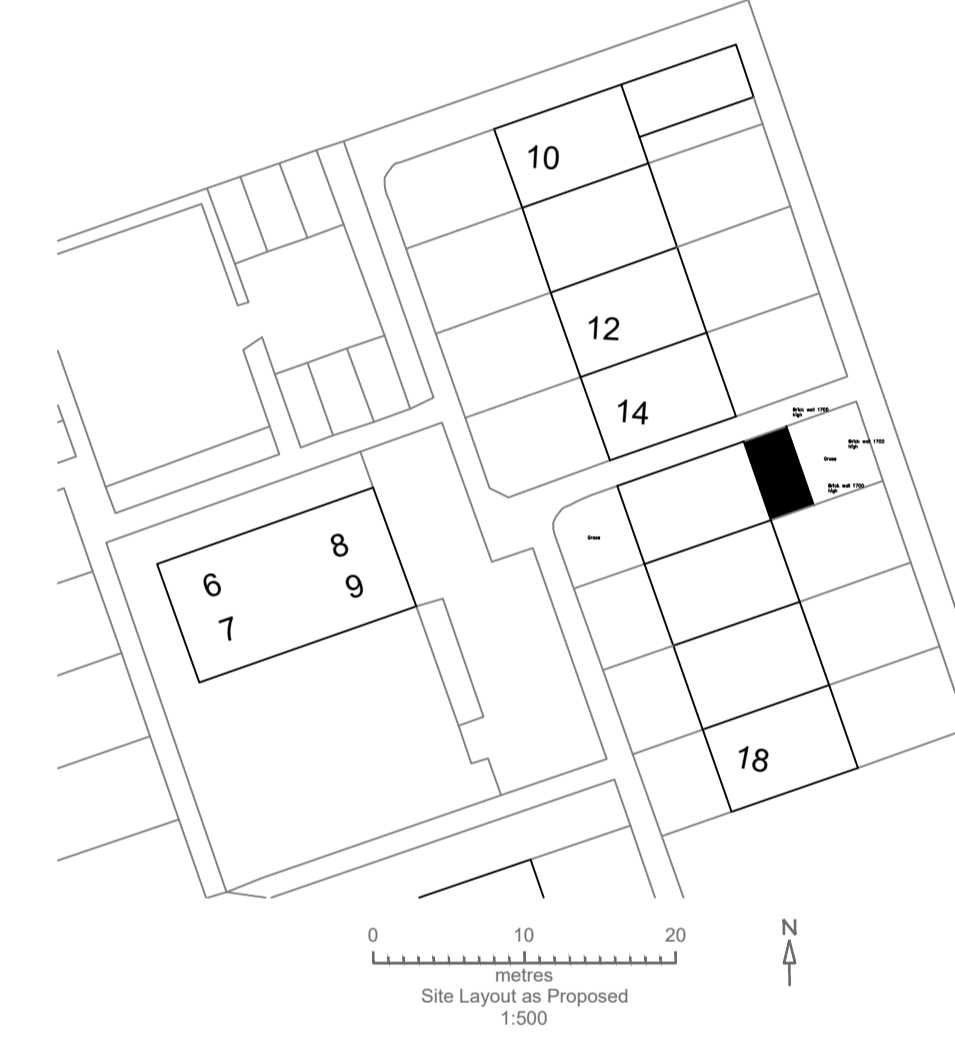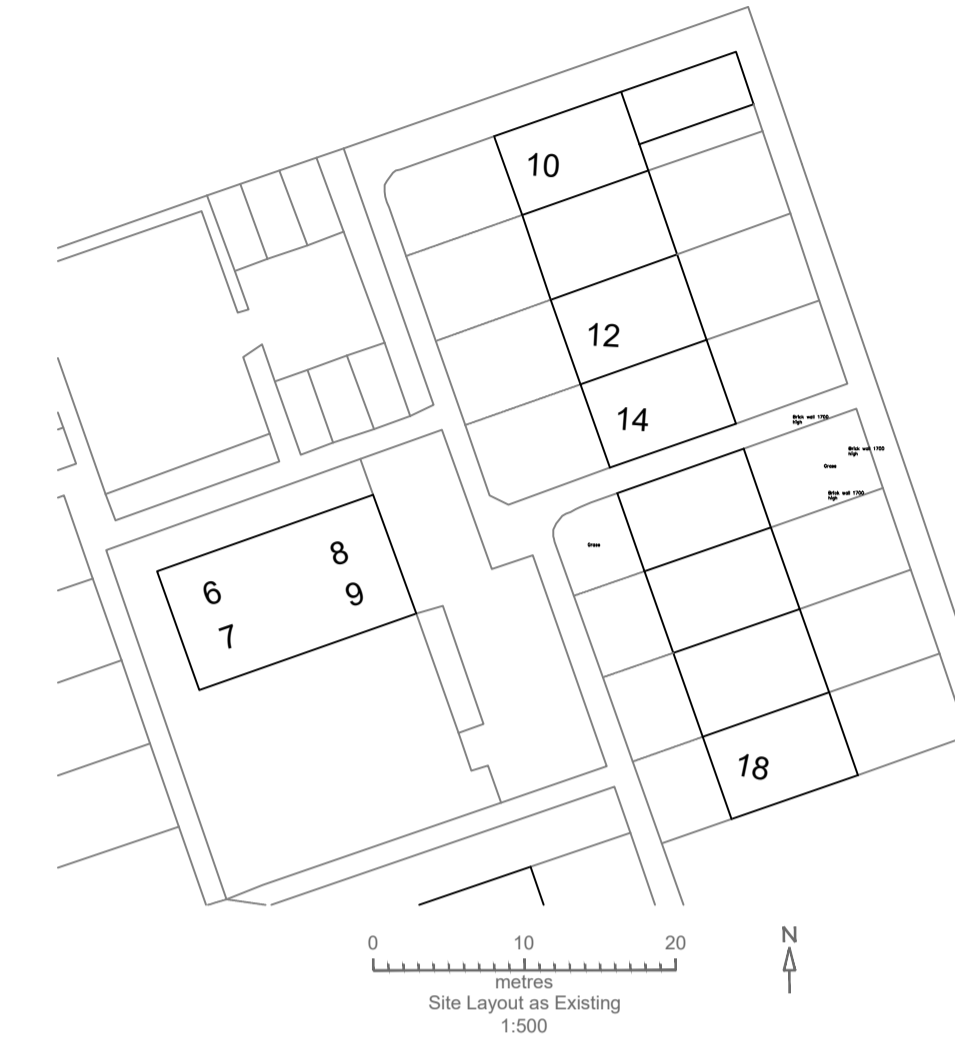

REV.	DATE	DESCRIPTION



Proposed Extension at 15 Holly Court for Mrs Bibi

PLANS AND ELEVATIONS AS EXISTING AND PROPOSED

PLANNING DRAWING

SCALE 1:100	DATE 12.01.24
DRAWN JB	
REF.	

DRAWING NO. 2024/0006/0001	REV. C
-------------------------------	-----------