
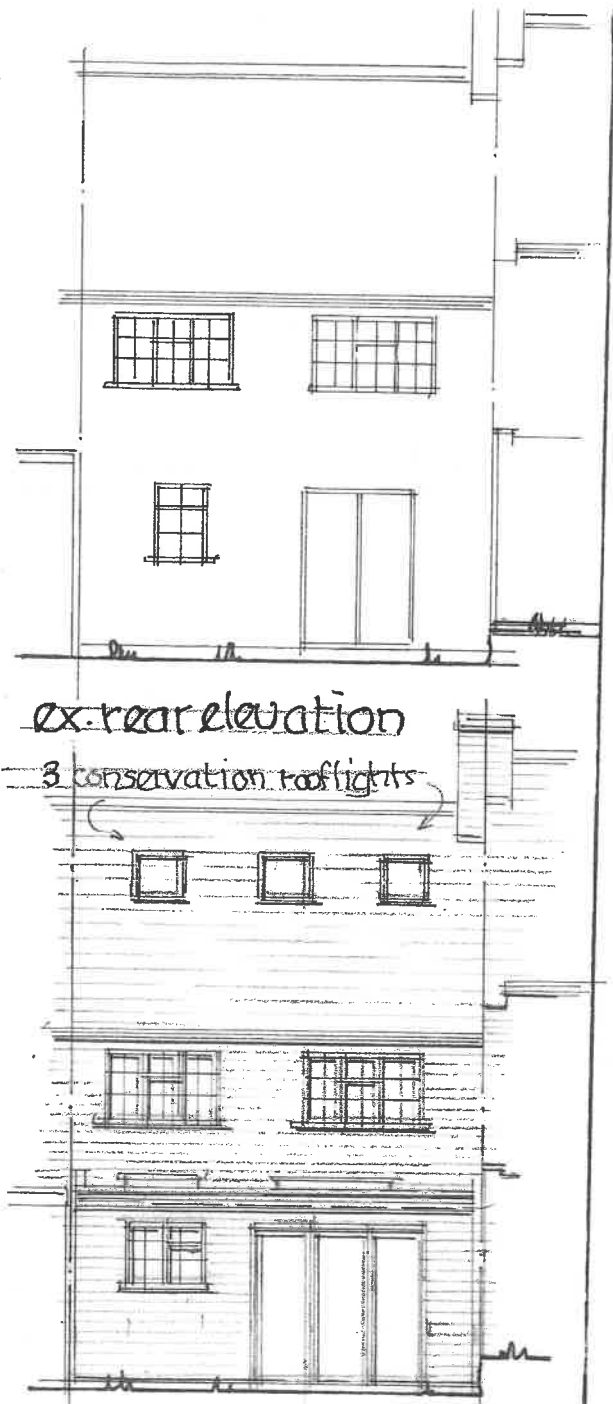


ground floor plan

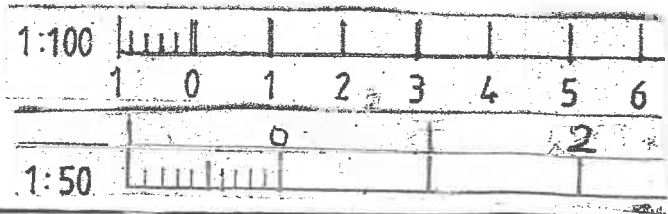

ex. rear elevation

3 conservation rooflights

proposed rear elevation

R.A. Rowe

Architectural Design Service

**RAR**

Temple Cottage, High Street,  
Barkway, SG8 8EQ.  
Tel: 01763 846018

34 Byde St. Benged  
Proposed extension

Scale: 100, 50

Date: Dec. 23 Drawn: RAR

Drawing No. 39-23-1 Rev: