




Floor Plan
Scale : 1:100

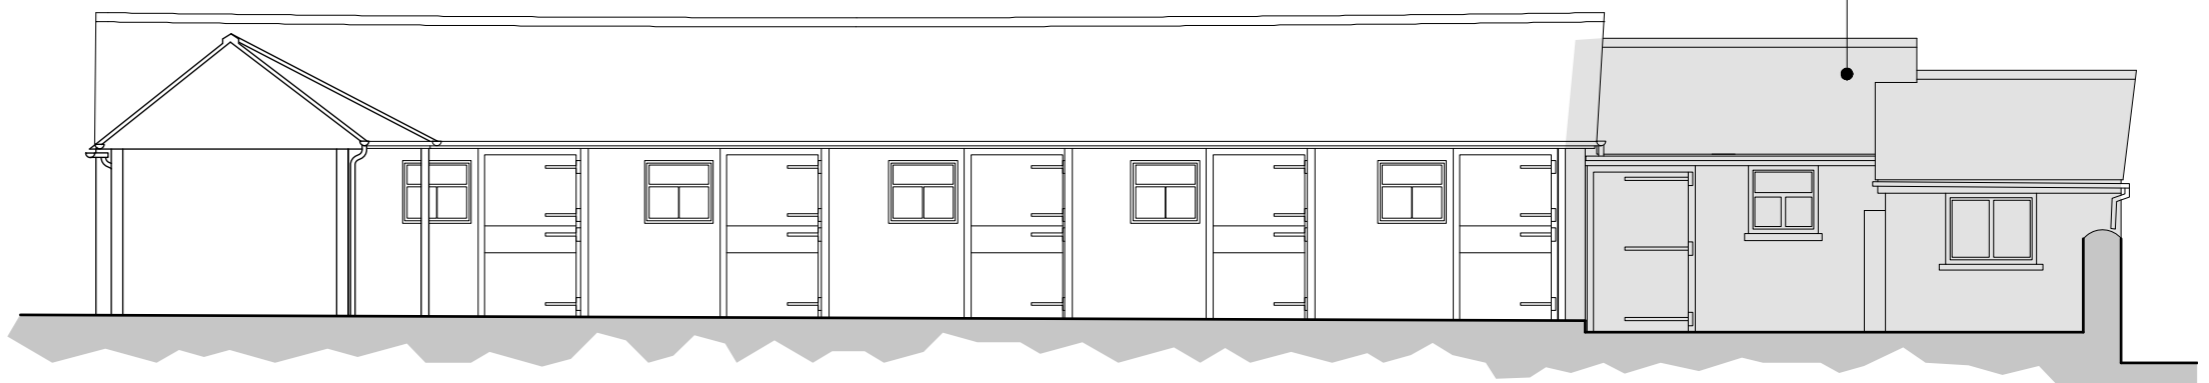


South Elevation
Scale : 1:100

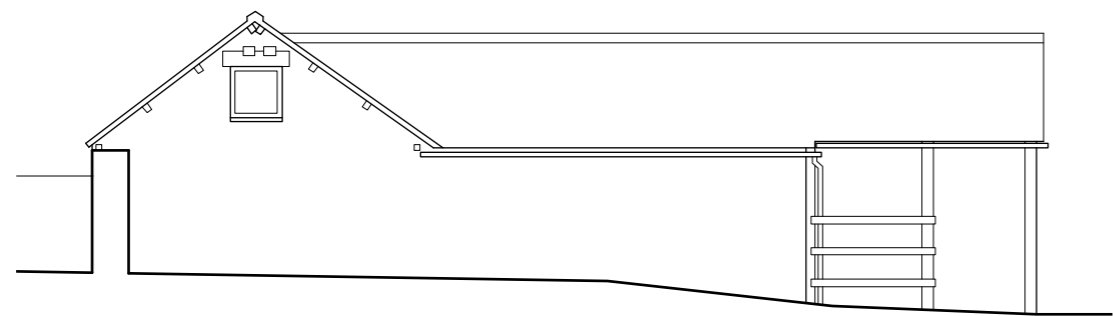

West Elevation
Scale : 1:100

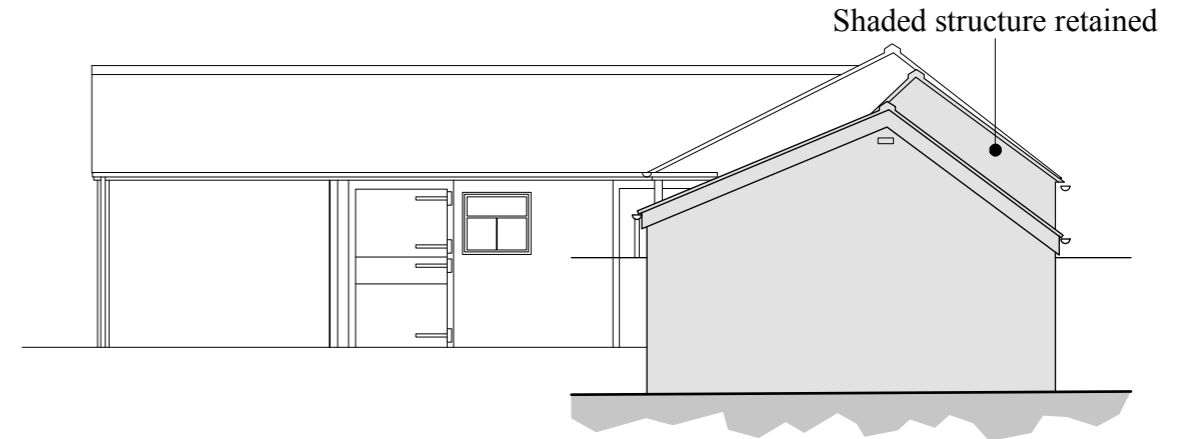

East Elevation
Scale : 1:100

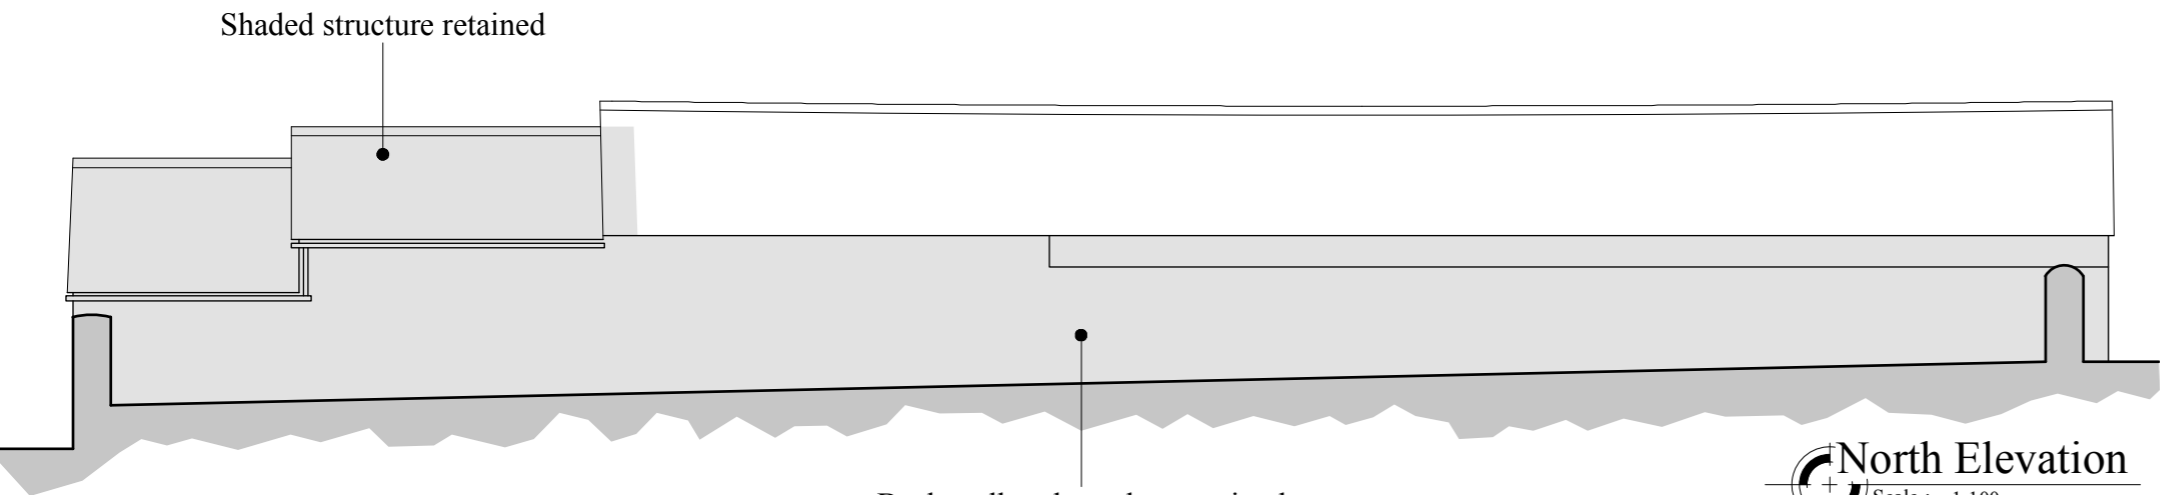

North Elevation
Scale : 1:100

