




PLANNING NOTES  
 -  
 DEMOLITION NOTES  
 -  
 CONSTRUCTION NOTES  
 -All dimensions must be checked on site and not scaled from this drawing  
 MAINTENANCE NOTES  
 -

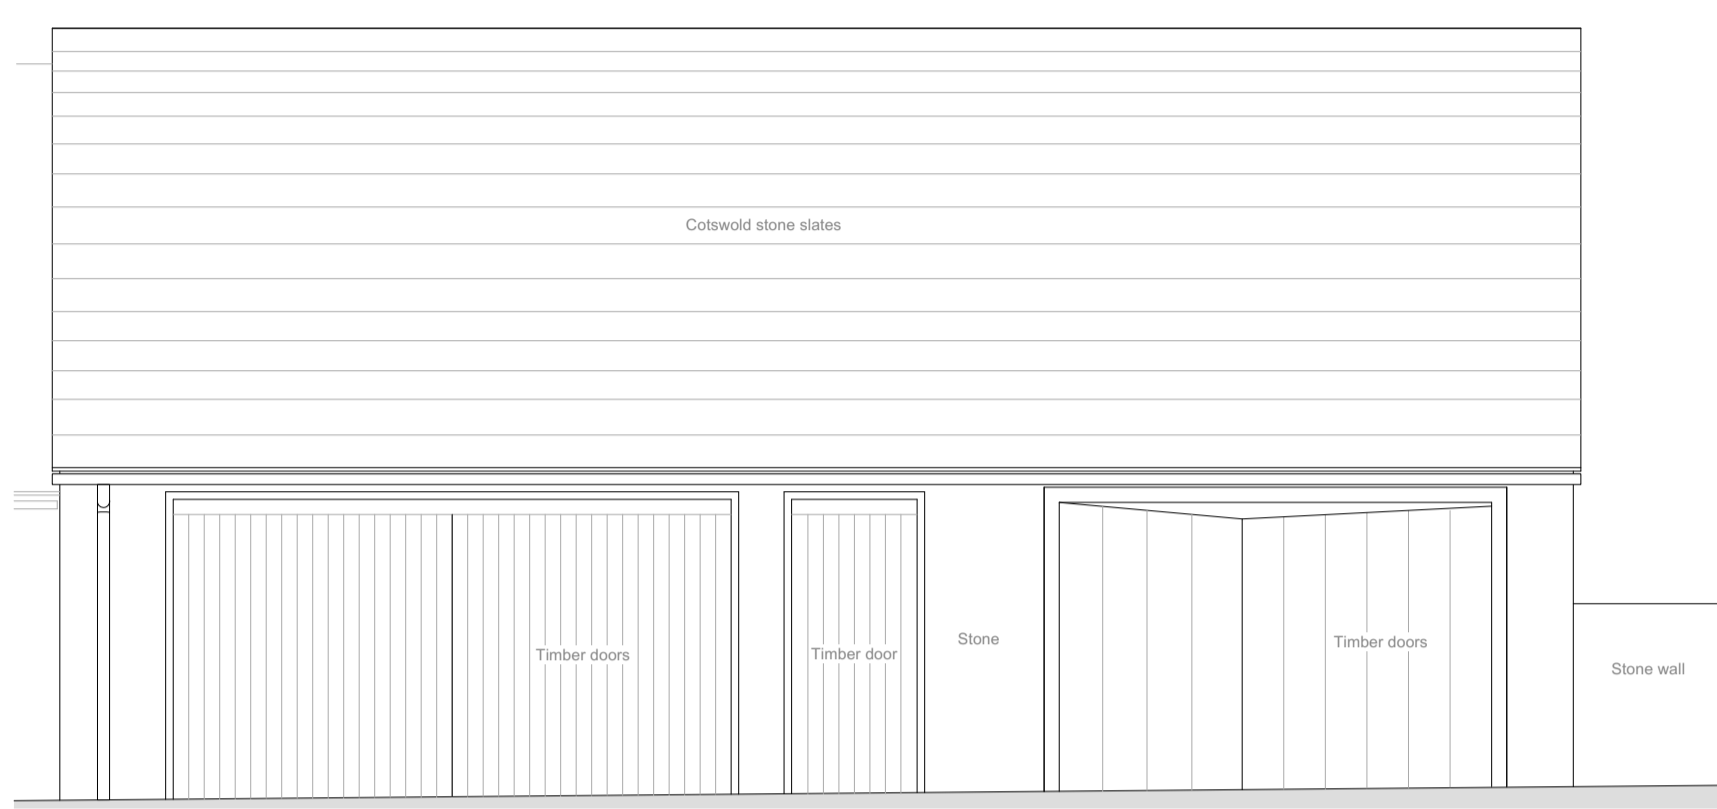


**NORTH ELEVATION  
 AS EXISTING**

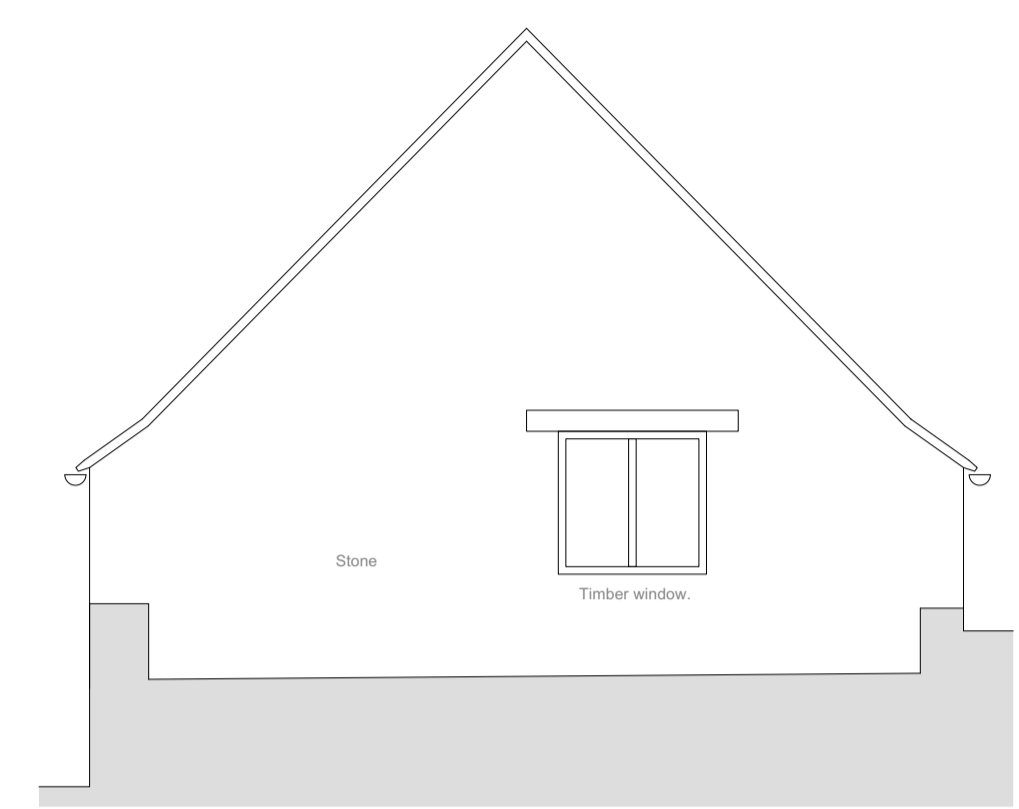


**WEST ELEVATION  
 AS EXISTING**

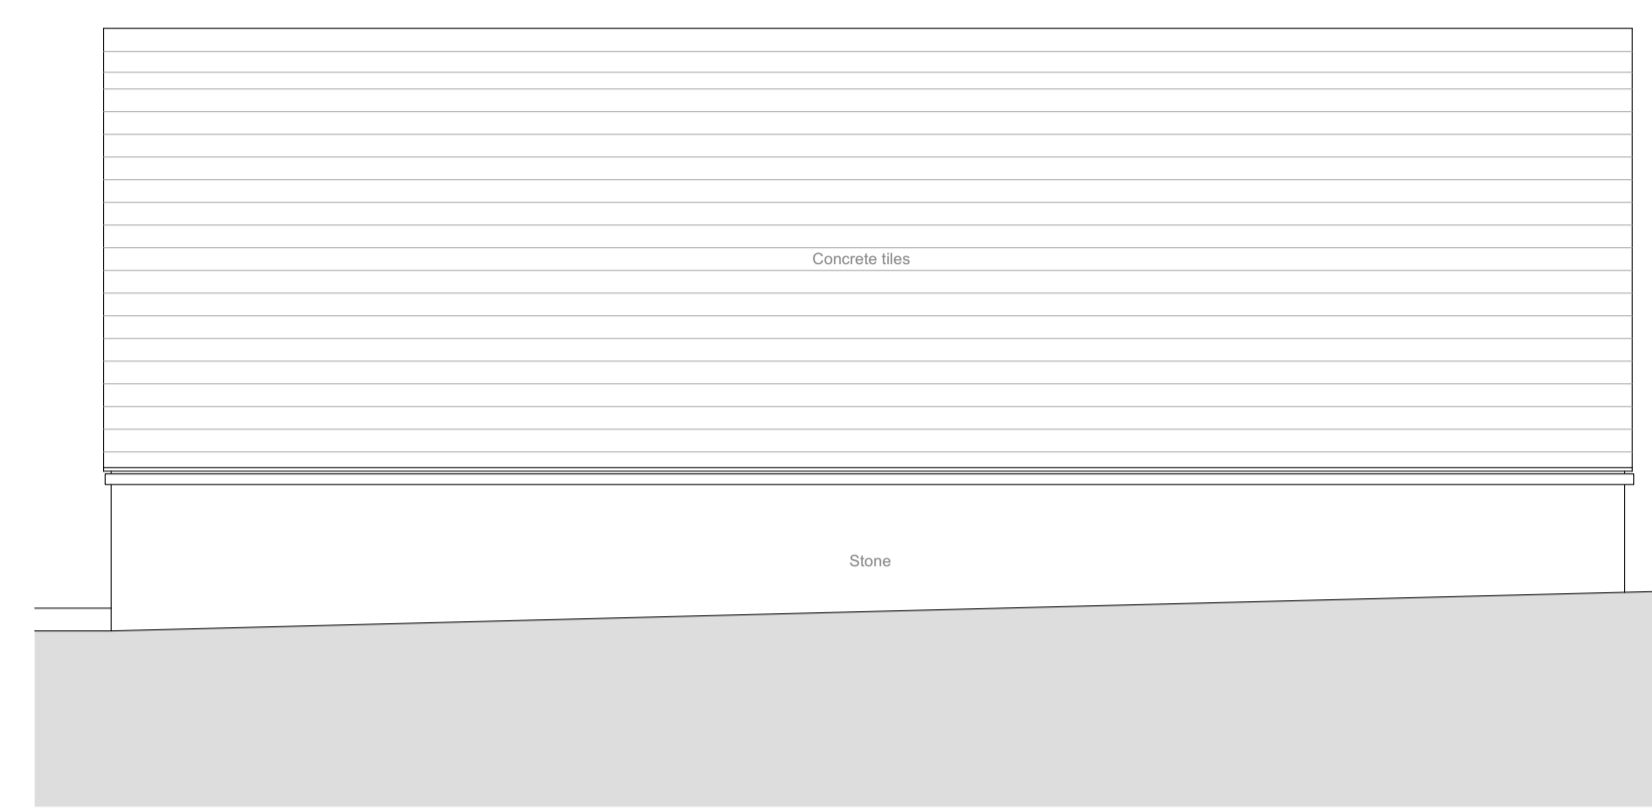


**SOUTH ELEVATION  
 AS EXISTING**

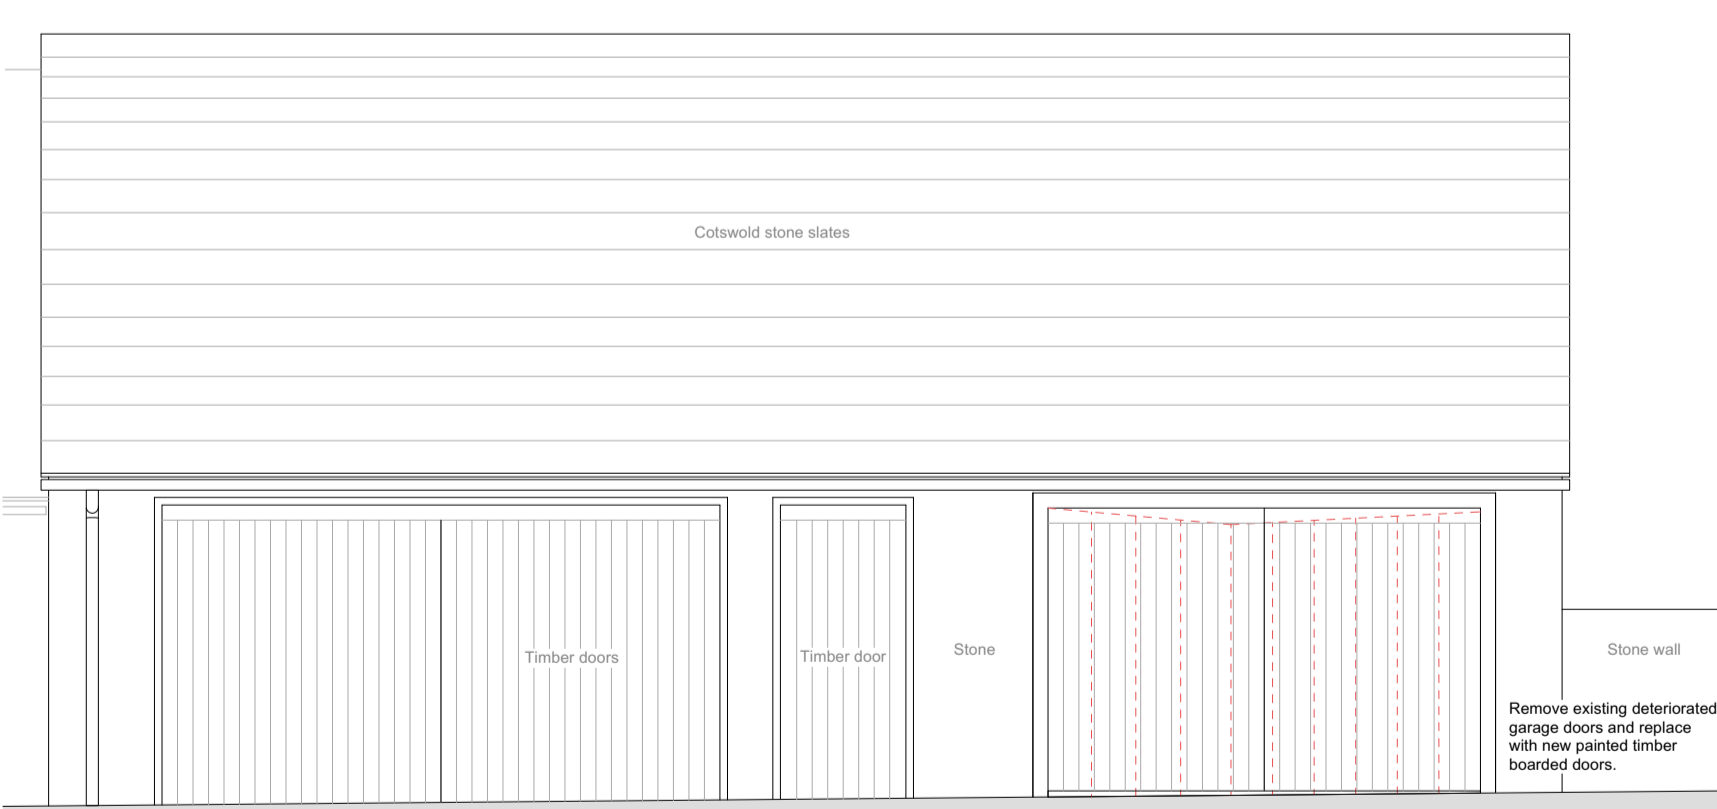

**NORTH ELEVATION  
 AS PROPOSED**

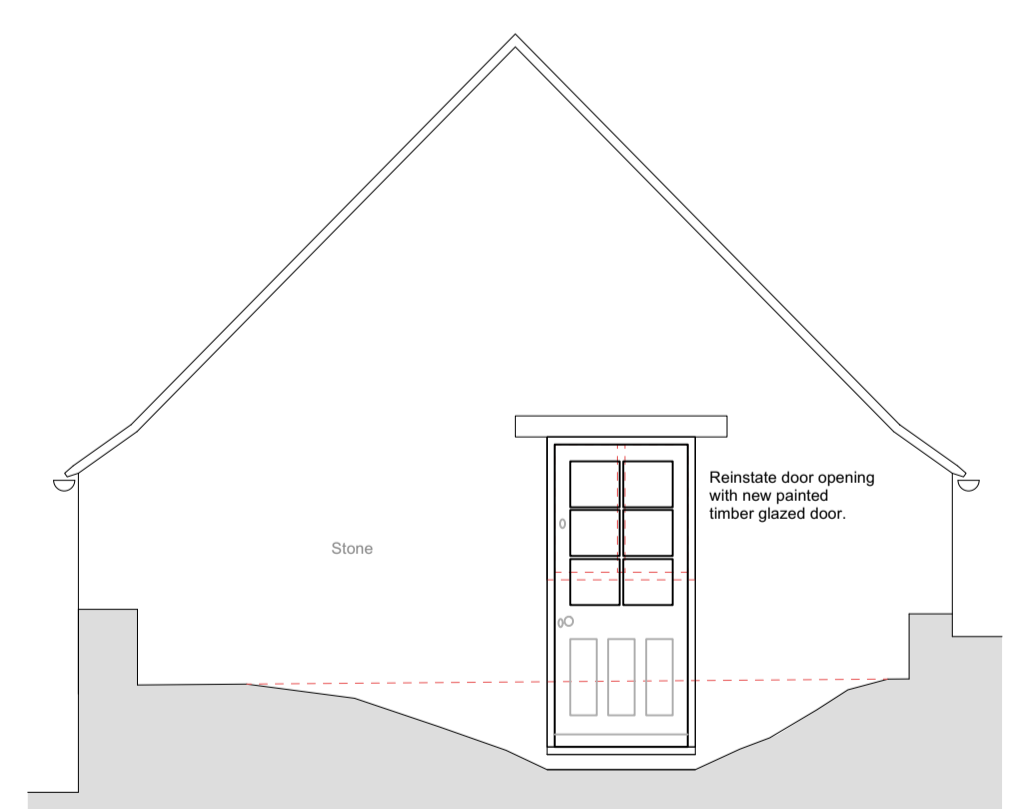

**WEST ELEVATION  
 AS PROPOSED**

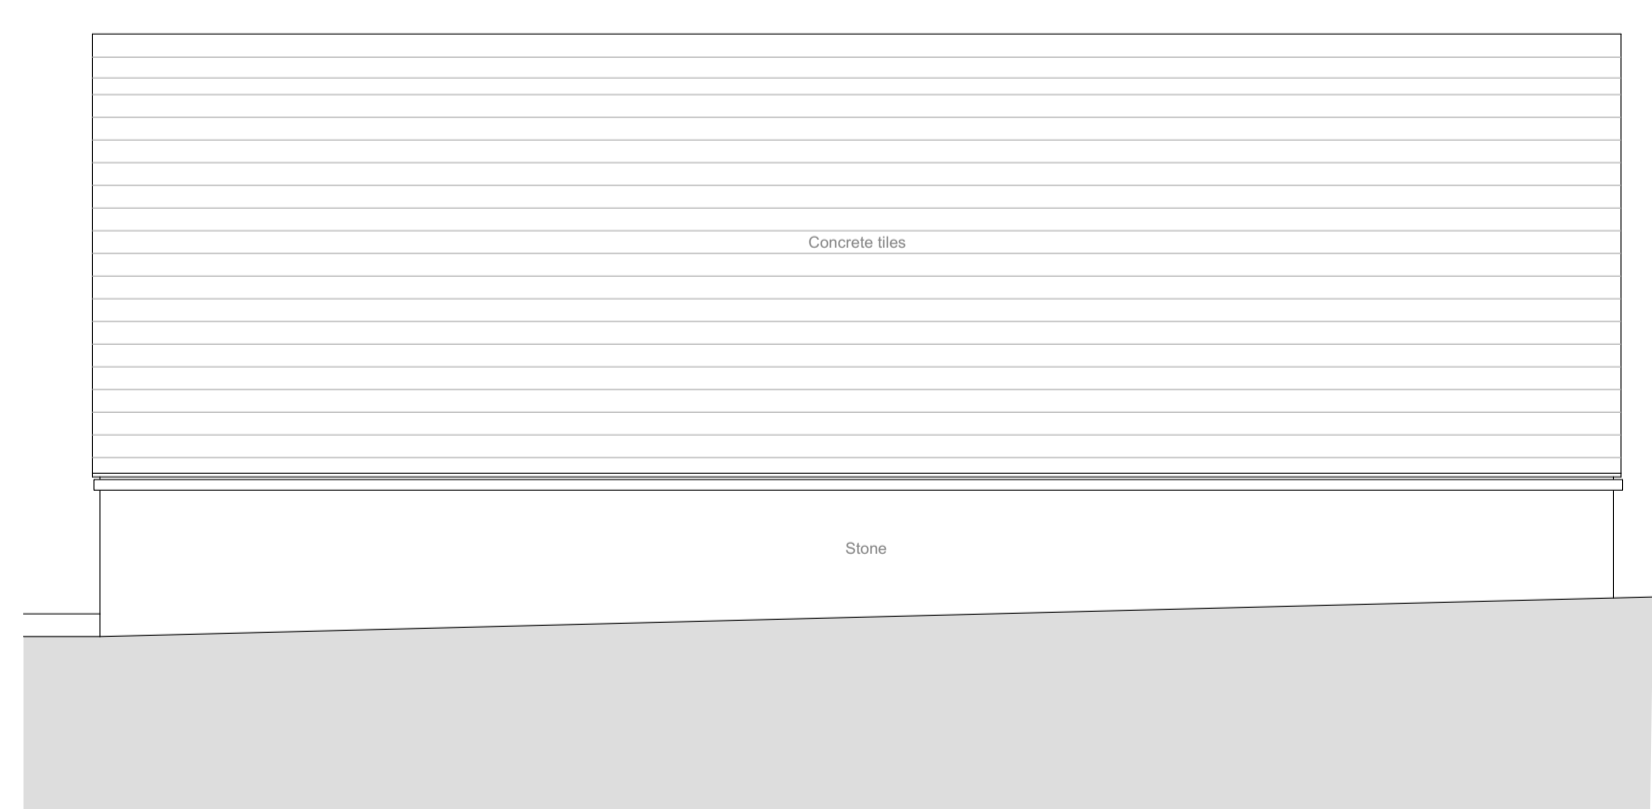


**SOUTH ELEVATION  
 AS PROPOSED**

Revisions

**VERITY & BEVERLEY**  
 ARCHITECTS DESIGNERS  
 The Coach House | 4 The Chipping | Tetbury | Glos. | GL8 8ET  
 Telephone 01666 503516 | www.verity-beverley.co.uk

**38 & 39 EASTLEACH  
 CIRENCESTER**  
**PROPOSED ALTERATIONS**  
 GARAGE ELEVATIONS  
 AS EXISTING & PROPOSED

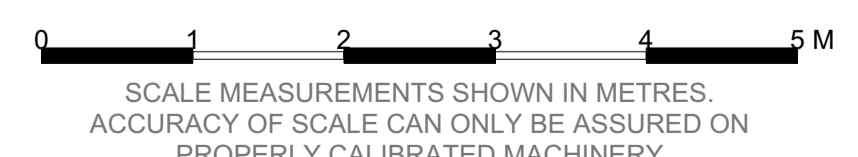

Scale: 1:50	23.1559/06
Date: Nov 2023	
Drawn: MAL	Revision
Size: A1	

© Copyright