






SCALE MEASUREMENTS SHOWN IN METRES.
ACCURACY OF SCALE CAN ONLY BE ASSURED ON
PROPERLY CALIBRATED MACHINERY

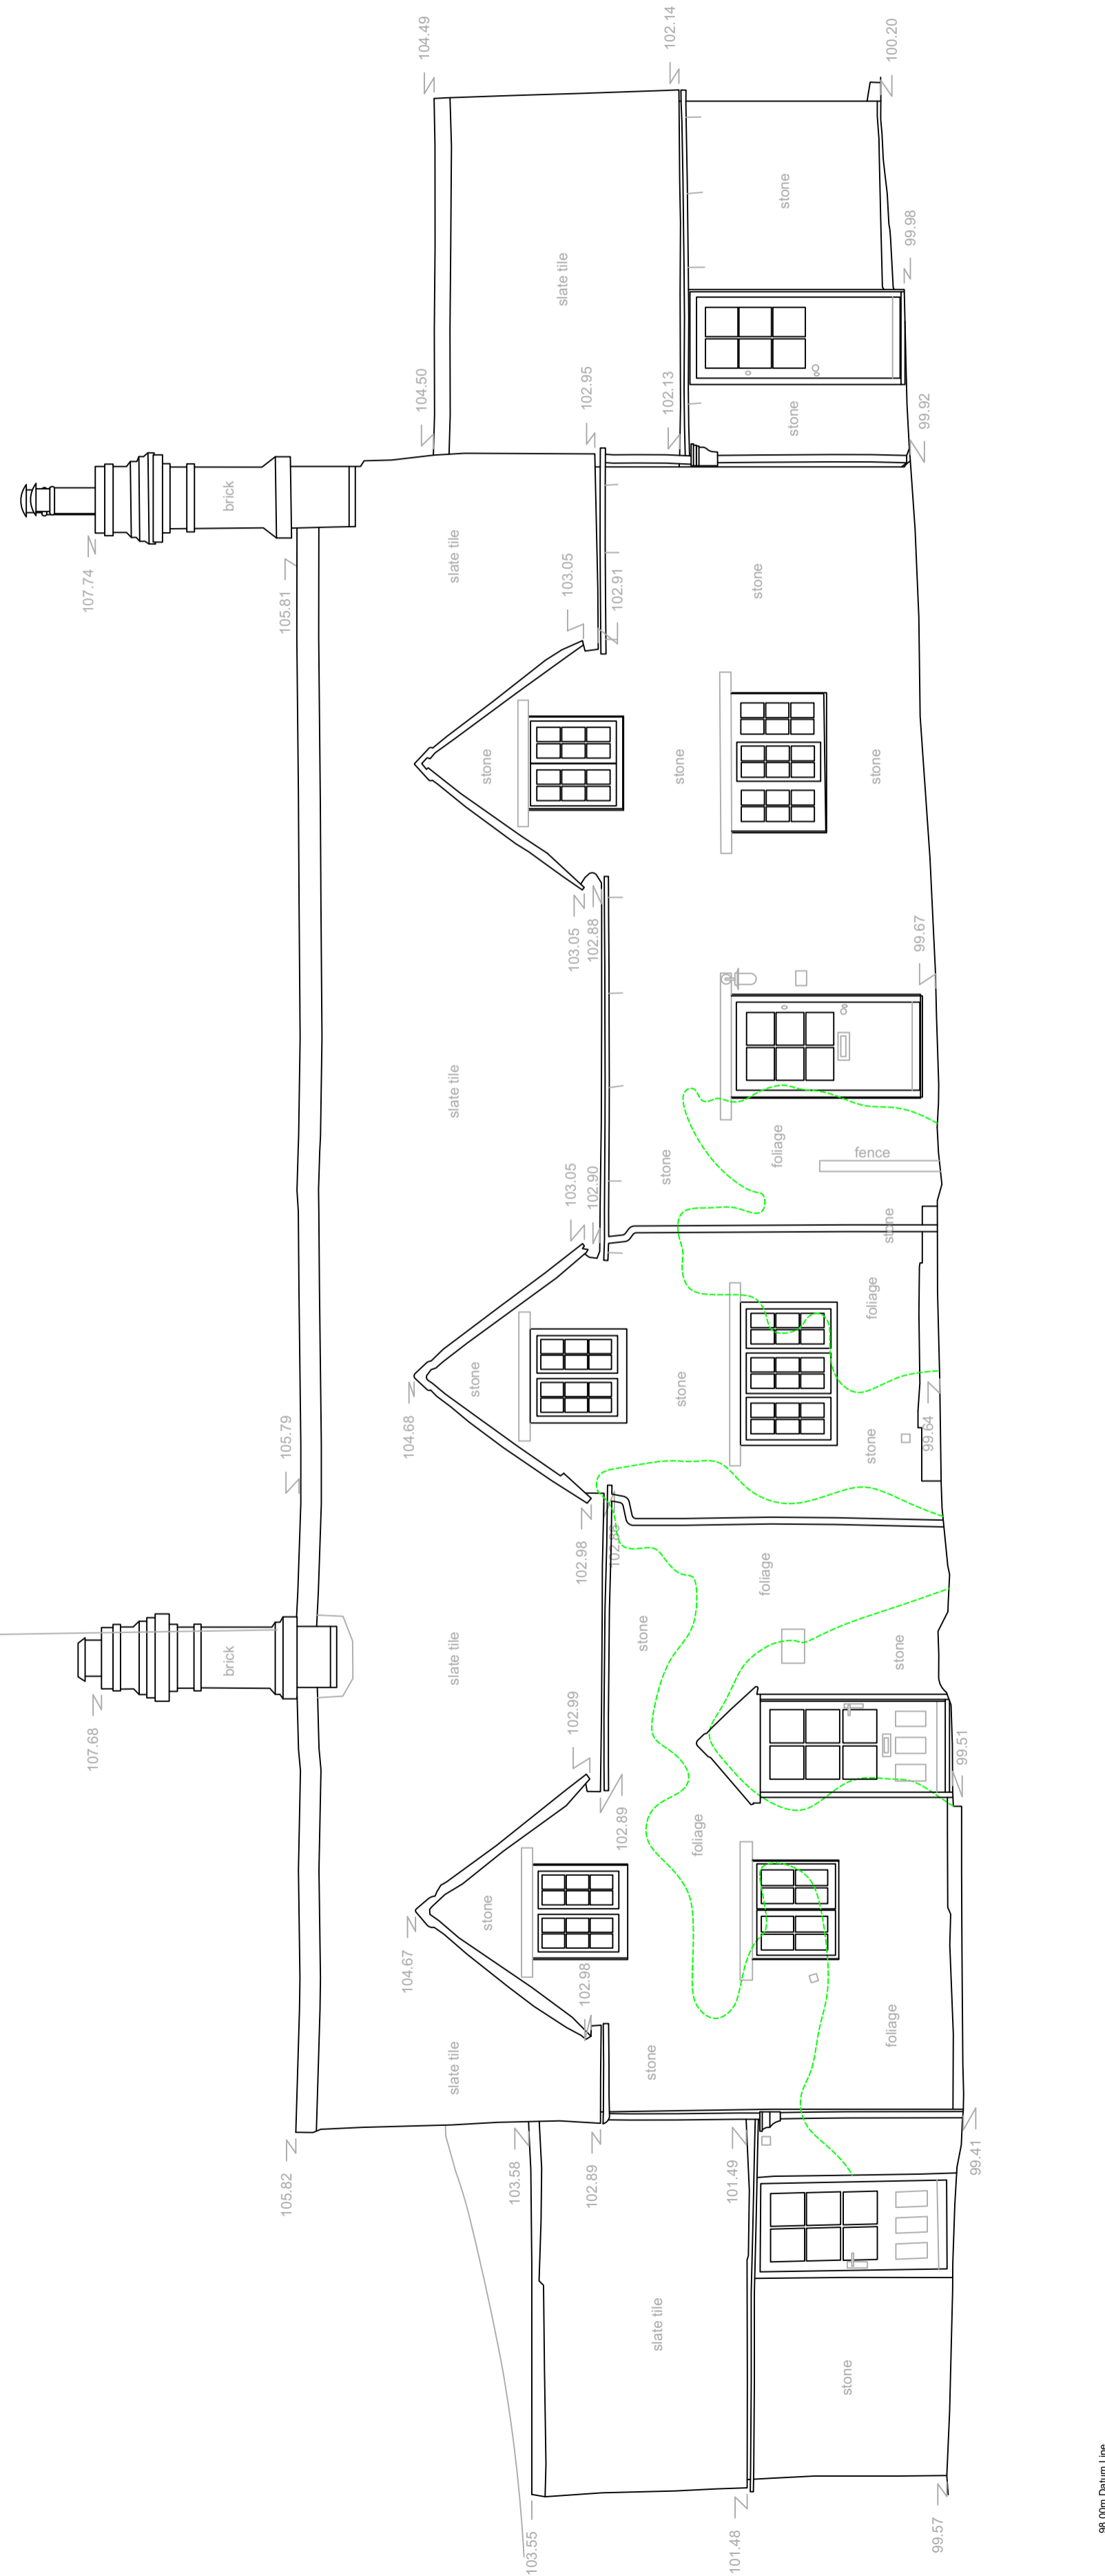

NORTH ELEVATION

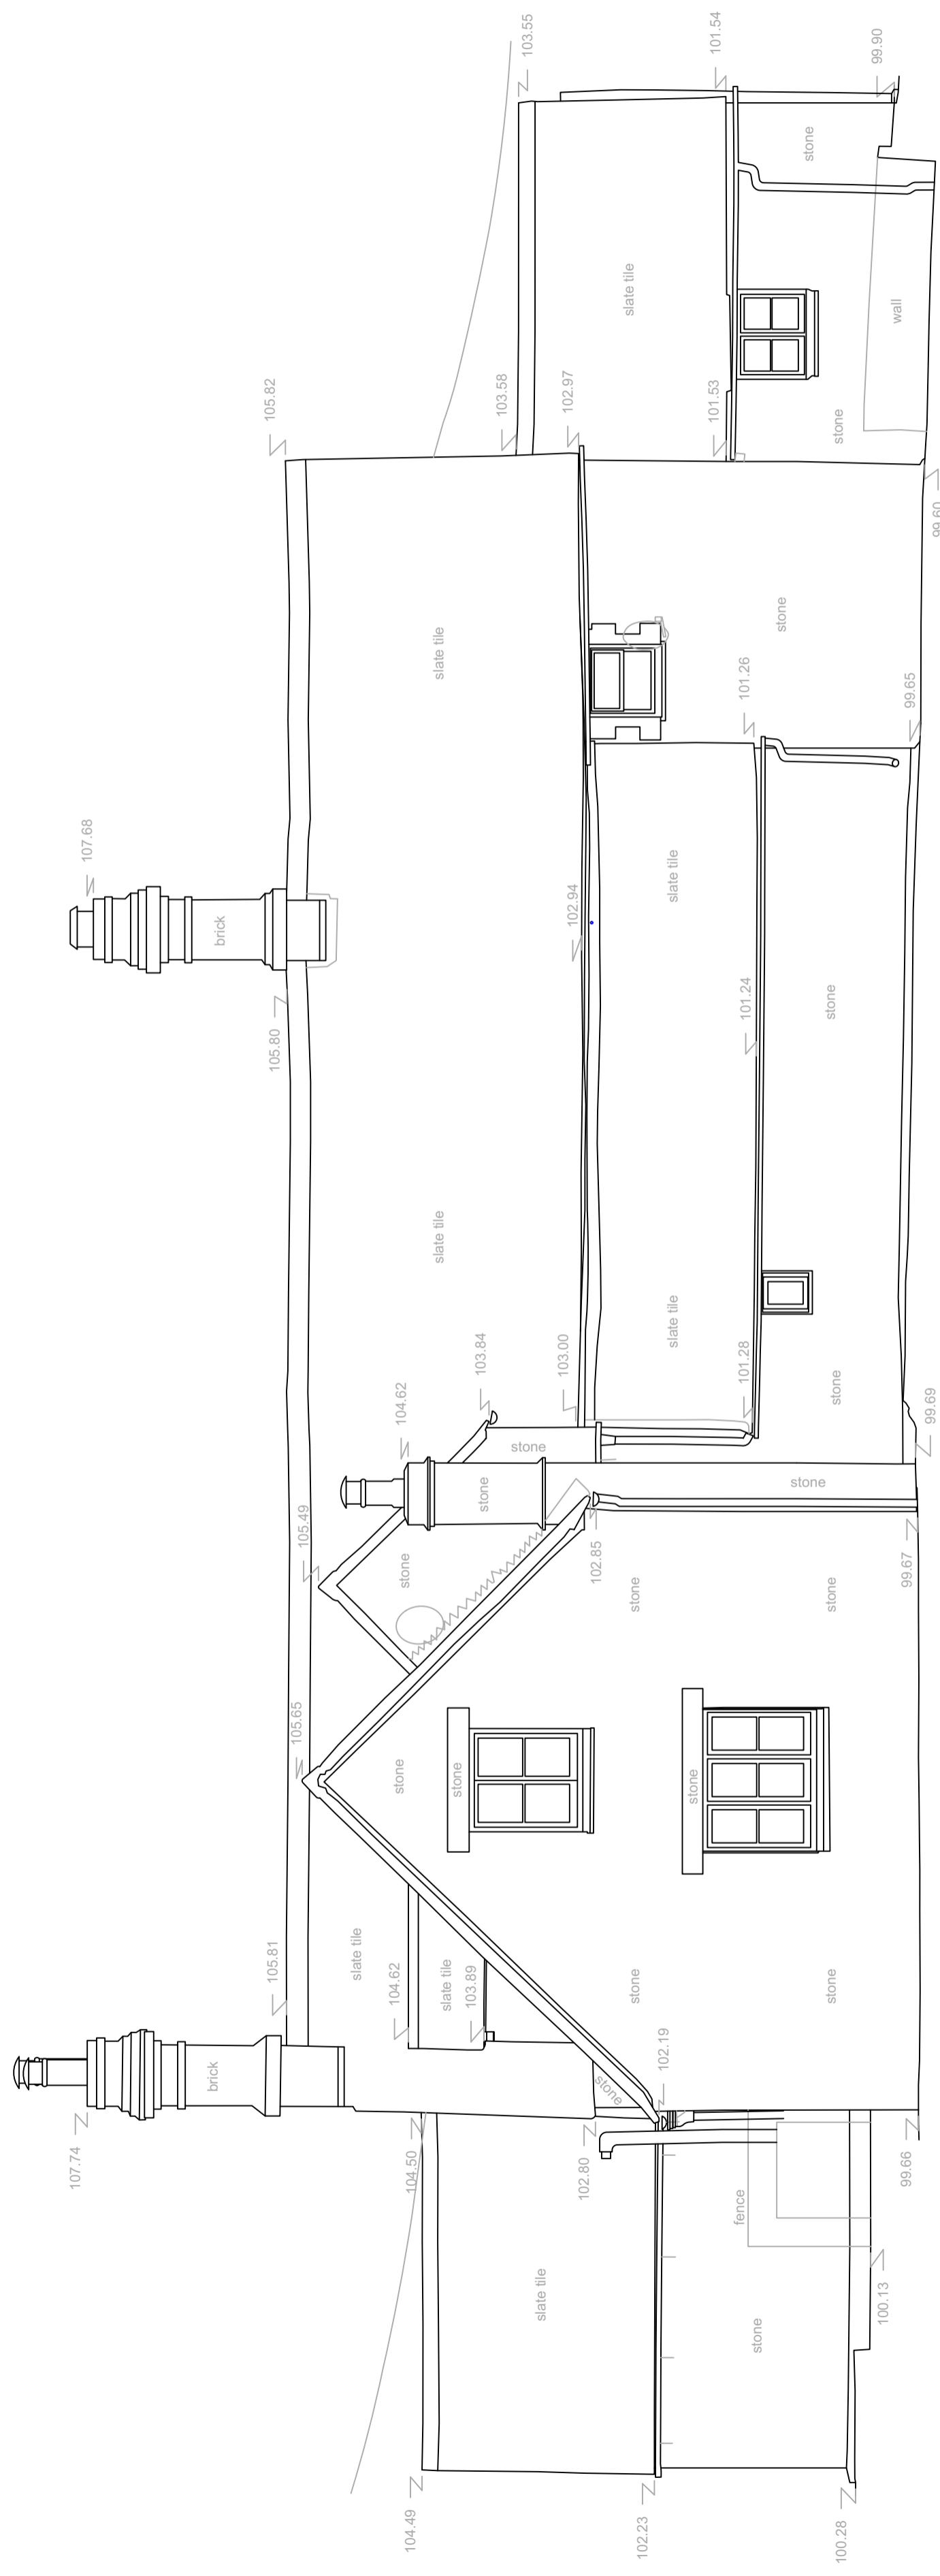

SOUTH ELEVATION

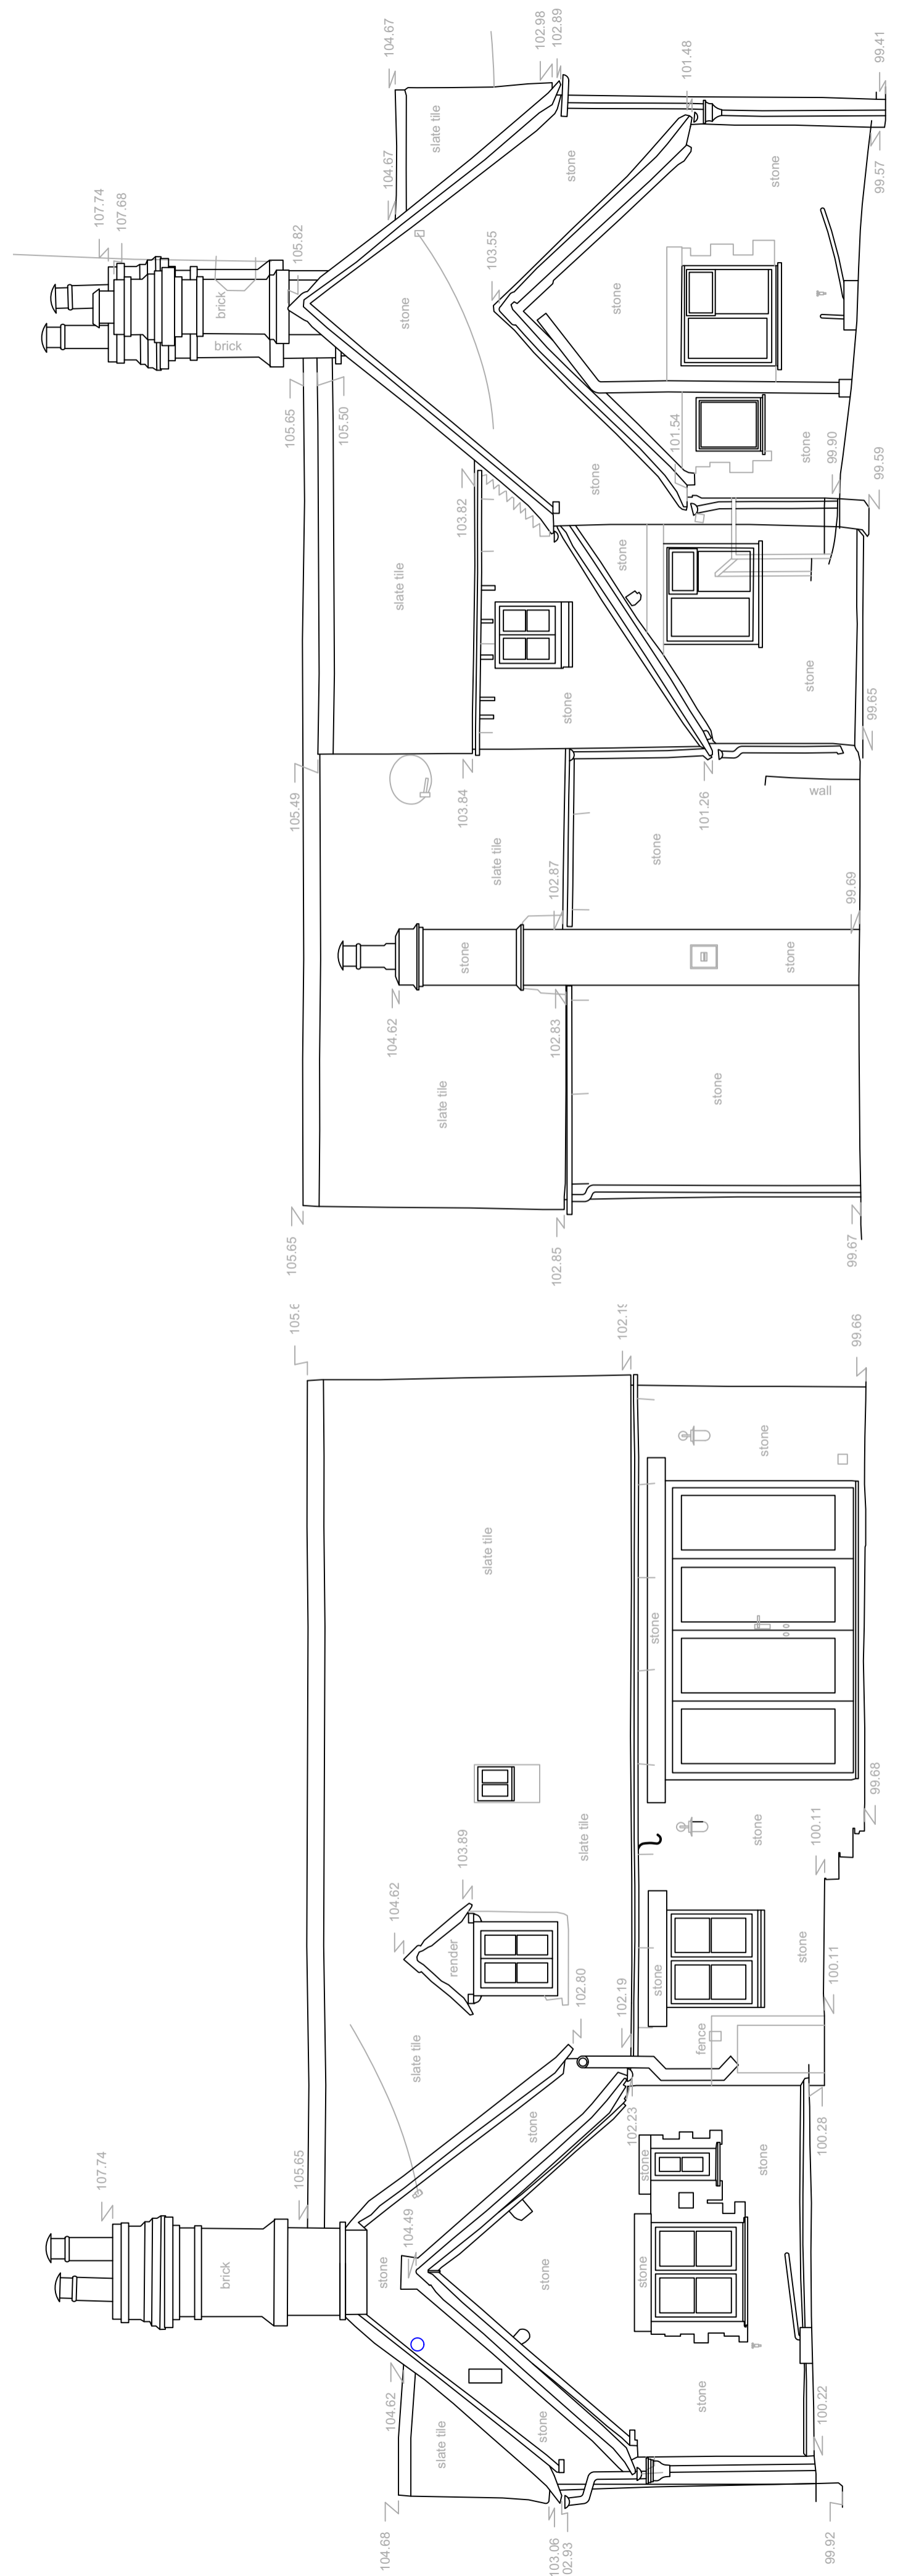

EAST ELEVATION

WEST ELEVATION

- PLANNING NOTES
- DEMOLITION NOTES
- CONSTRUCTION NOTES
-All dimensions must be checked on site and not scaled from this drawing
- MAINTENANCE NOTES

Revisions		
A	12.01.24	West elevation added to the drawing.

VERITY & BEVERLEY
ARCHITECTS DESIGNERS
The Coach House | 4 The Chipping | Tetbury | Glos. | GL8 8ET
Telephone 01666 503516 | www.verity-beverley.co.uk

**38 & 39 EASTLEACH
CIRENCESTER**
PROPOSED ALTERATIONS
ELEVATIONS
AS EXISTING

Scale: 1:50	23.1559/02
Date: Nov 2023	
Drawn: MAL	Revision
Size: A1	A

© Copyright