


PLANNING NOTES
 -
 DEMOLITION NOTES
 -
 CONSTRUCTION NOTES
 -All dimensions must be checked on site and not scaled from this drawing
 MAINTENANCE NOTES
 -




GROUND FLOOR PLAN

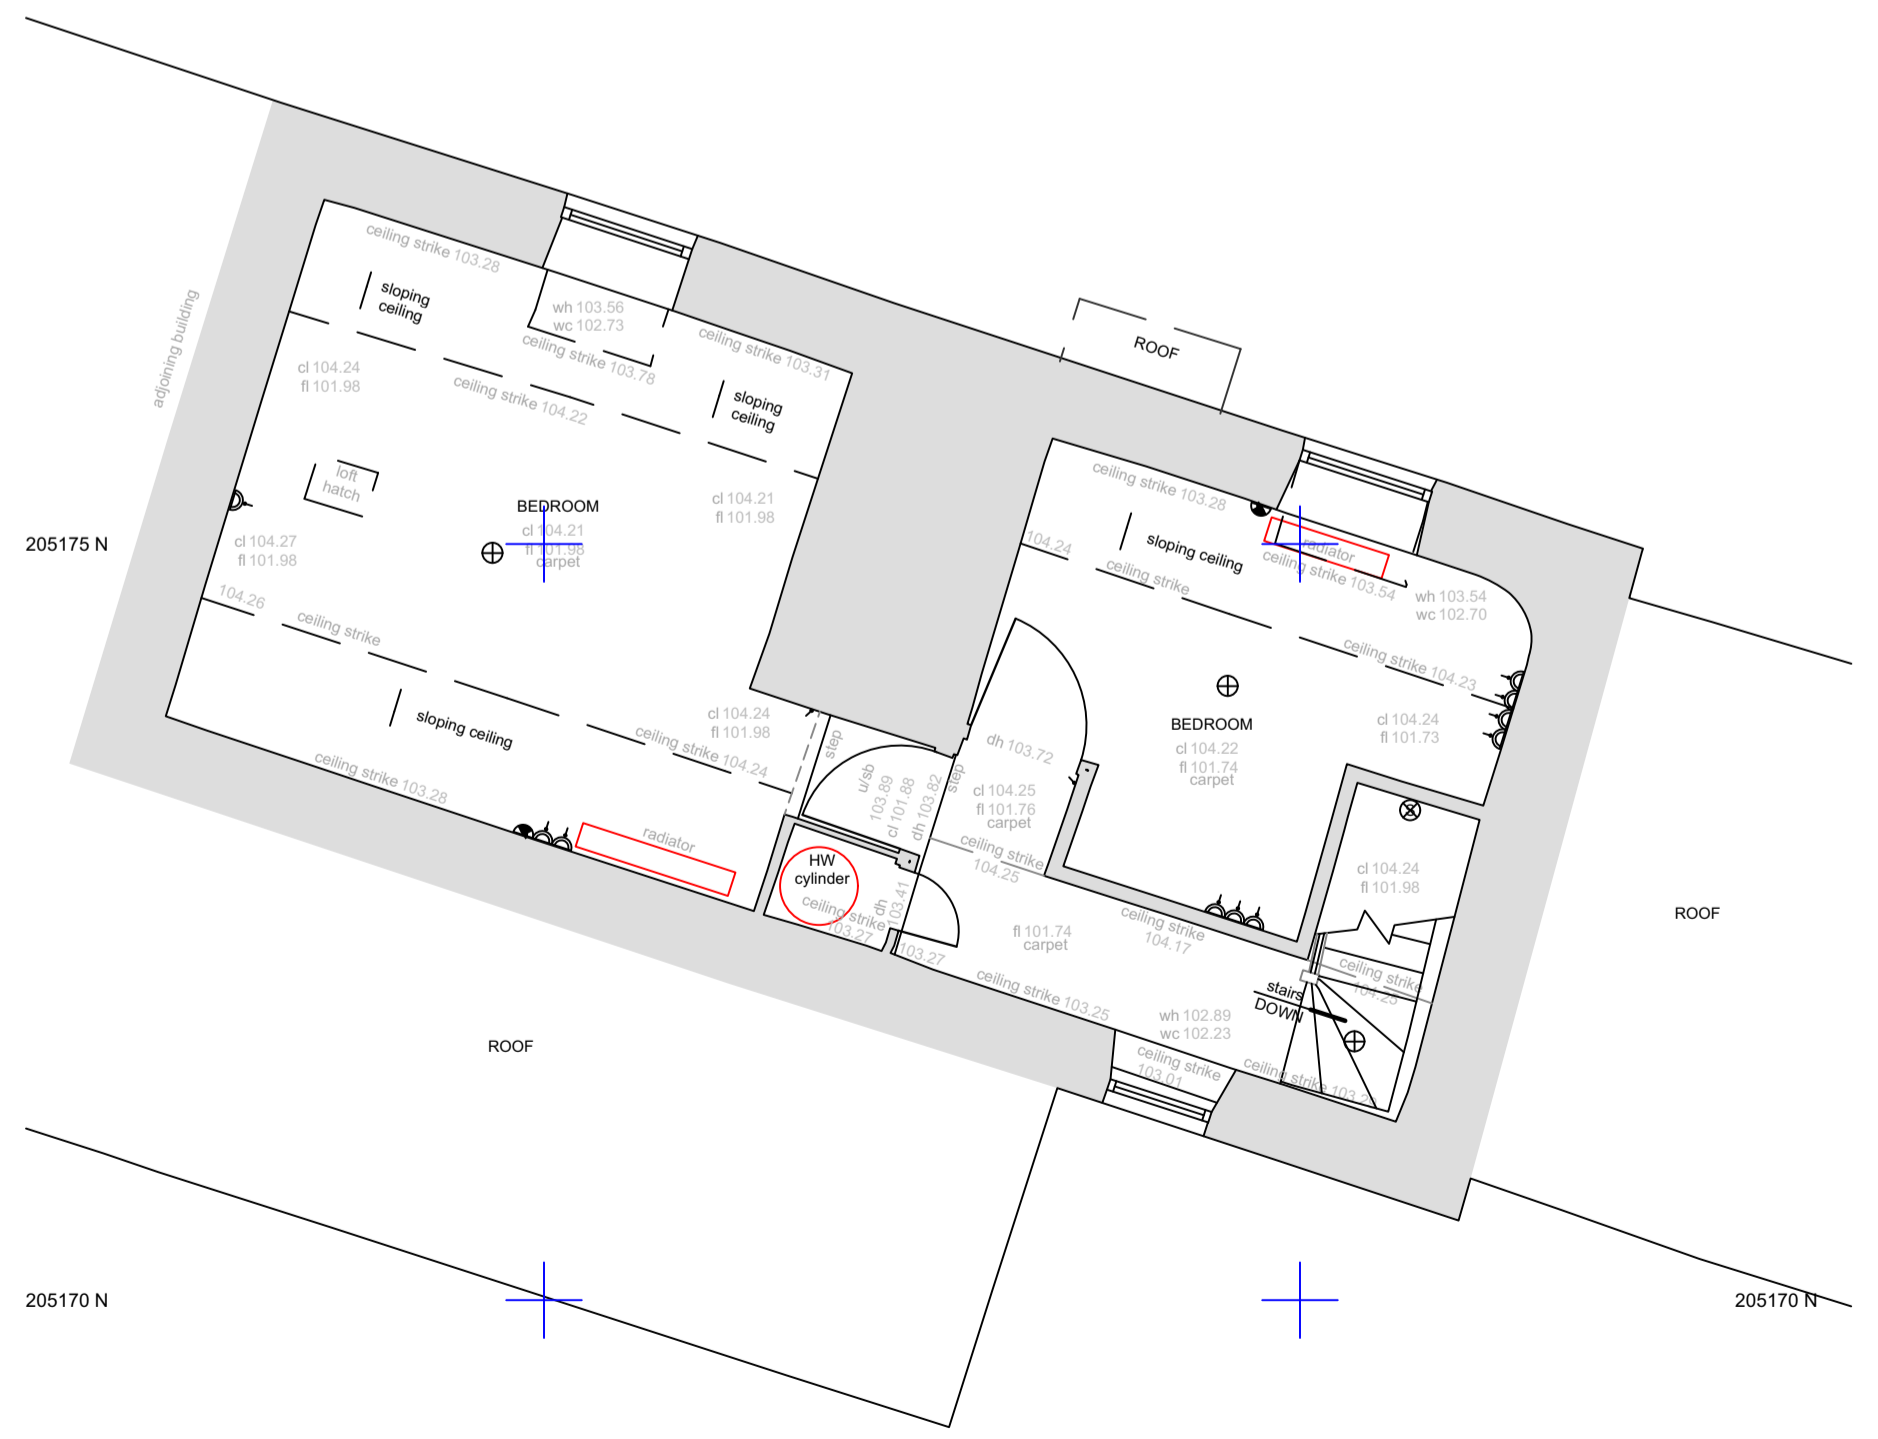

FIRST FLOOR PLAN

0 1 2 3 4 5 M
 SCALE MEASUREMENTS SHOWN IN METRES.
 ACCURACY OF SCALE CAN ONLY BE ASSURED ON
 PROPERLY CALIBRATED MACHINERY

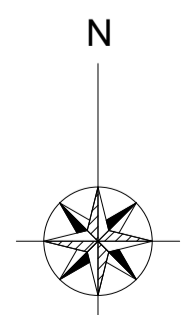

Revisions

No.	Description

VERITY & BEVERLEY
 ARCHITECTS DESIGNERS
 The Coach House | 4 The Chipping | Tetbury | Glos. | GL8 8ET
 Telephone 01666 503516 | www.verity-beverley.co.uk

**38 & 39 EASTLEACH
 CIRENCESTER**
PROPOSED ALTERATIONS
 FLOOR PLANS
 AS EXISTING

Scale: 1:100	23.1559/01
Date: Nov 2023	
Drawn: MAL	Revision
Size: A1	

© Copyright