


LOCATION / BLOCK/SITE PLAN: The Queen Matilda Tavern 1 star Lane Avening

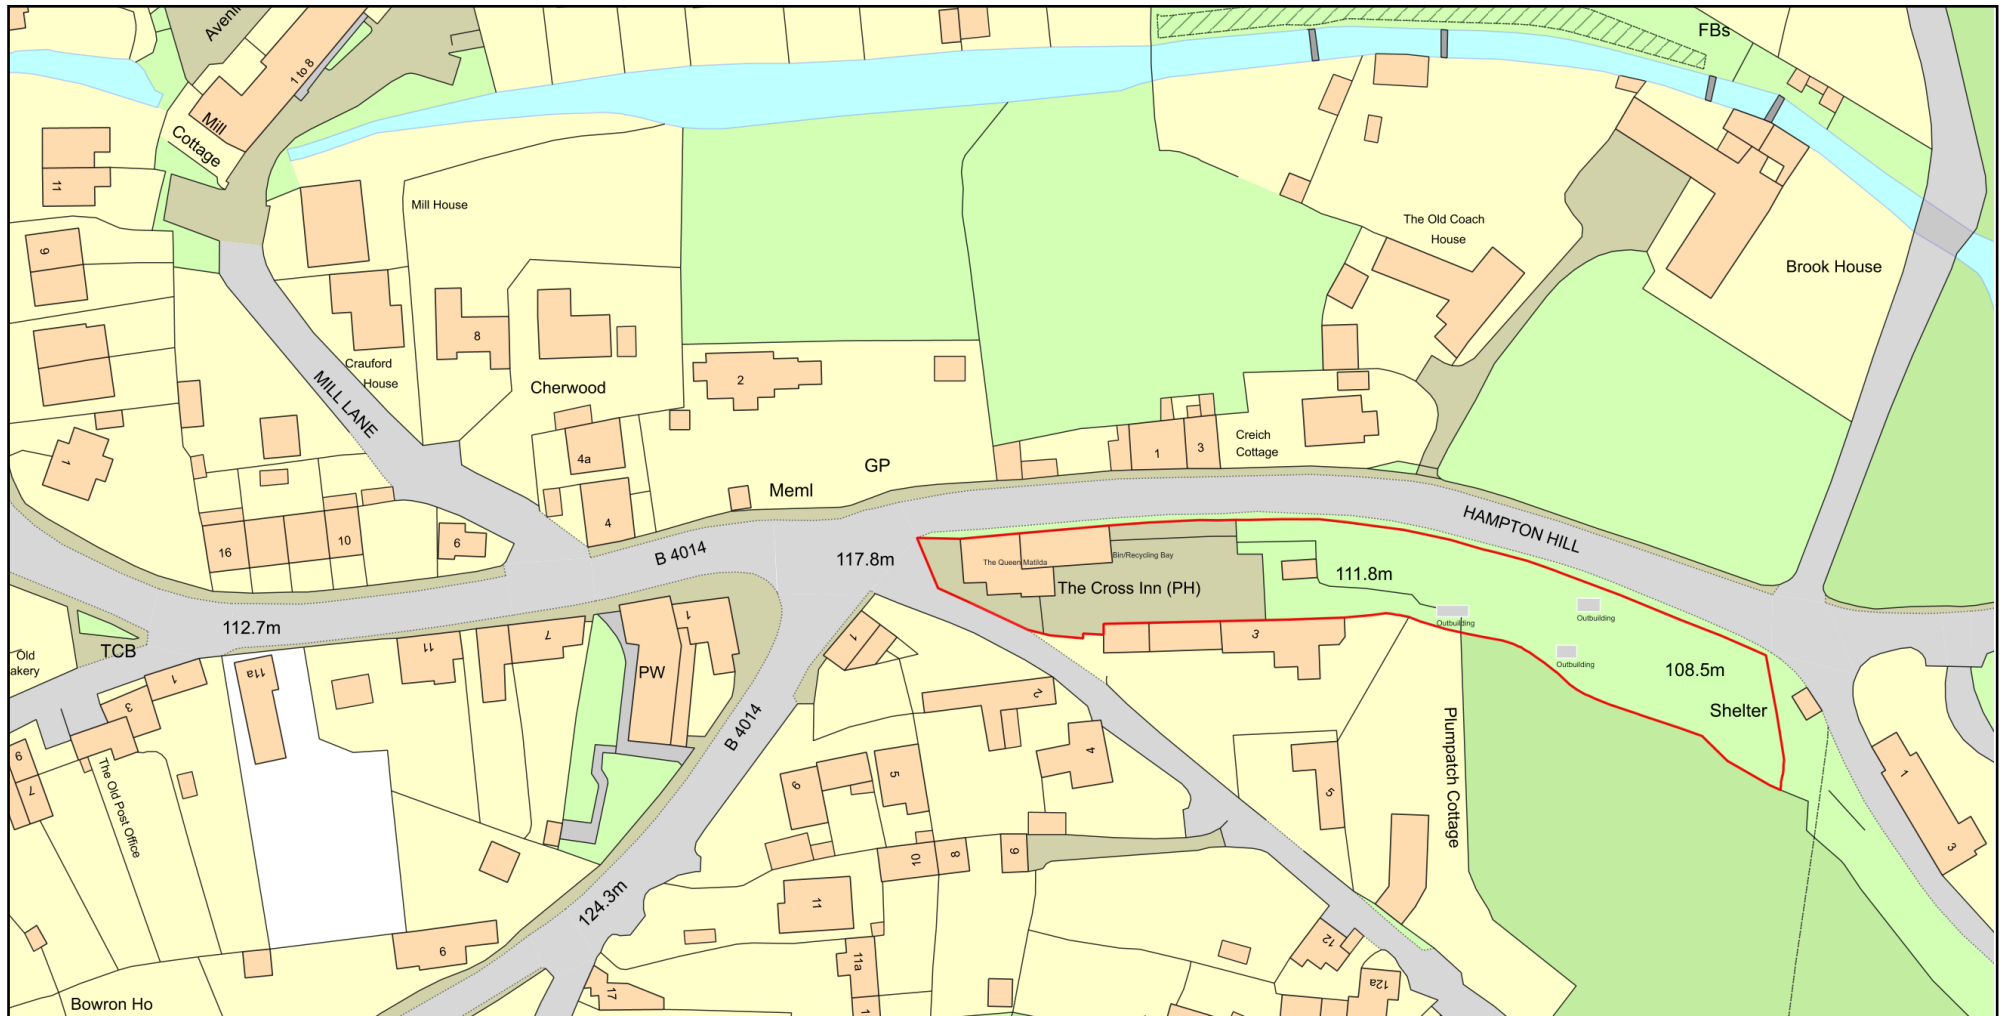

Plan Produced for: Cotswold District Council

Date Produced: 27 Oct 2023

Plan Reference Number: TQRQM23300142422638

Scale: 1:1250 @ A4

© Crown copyright and database rights 2023 OS 100042766