
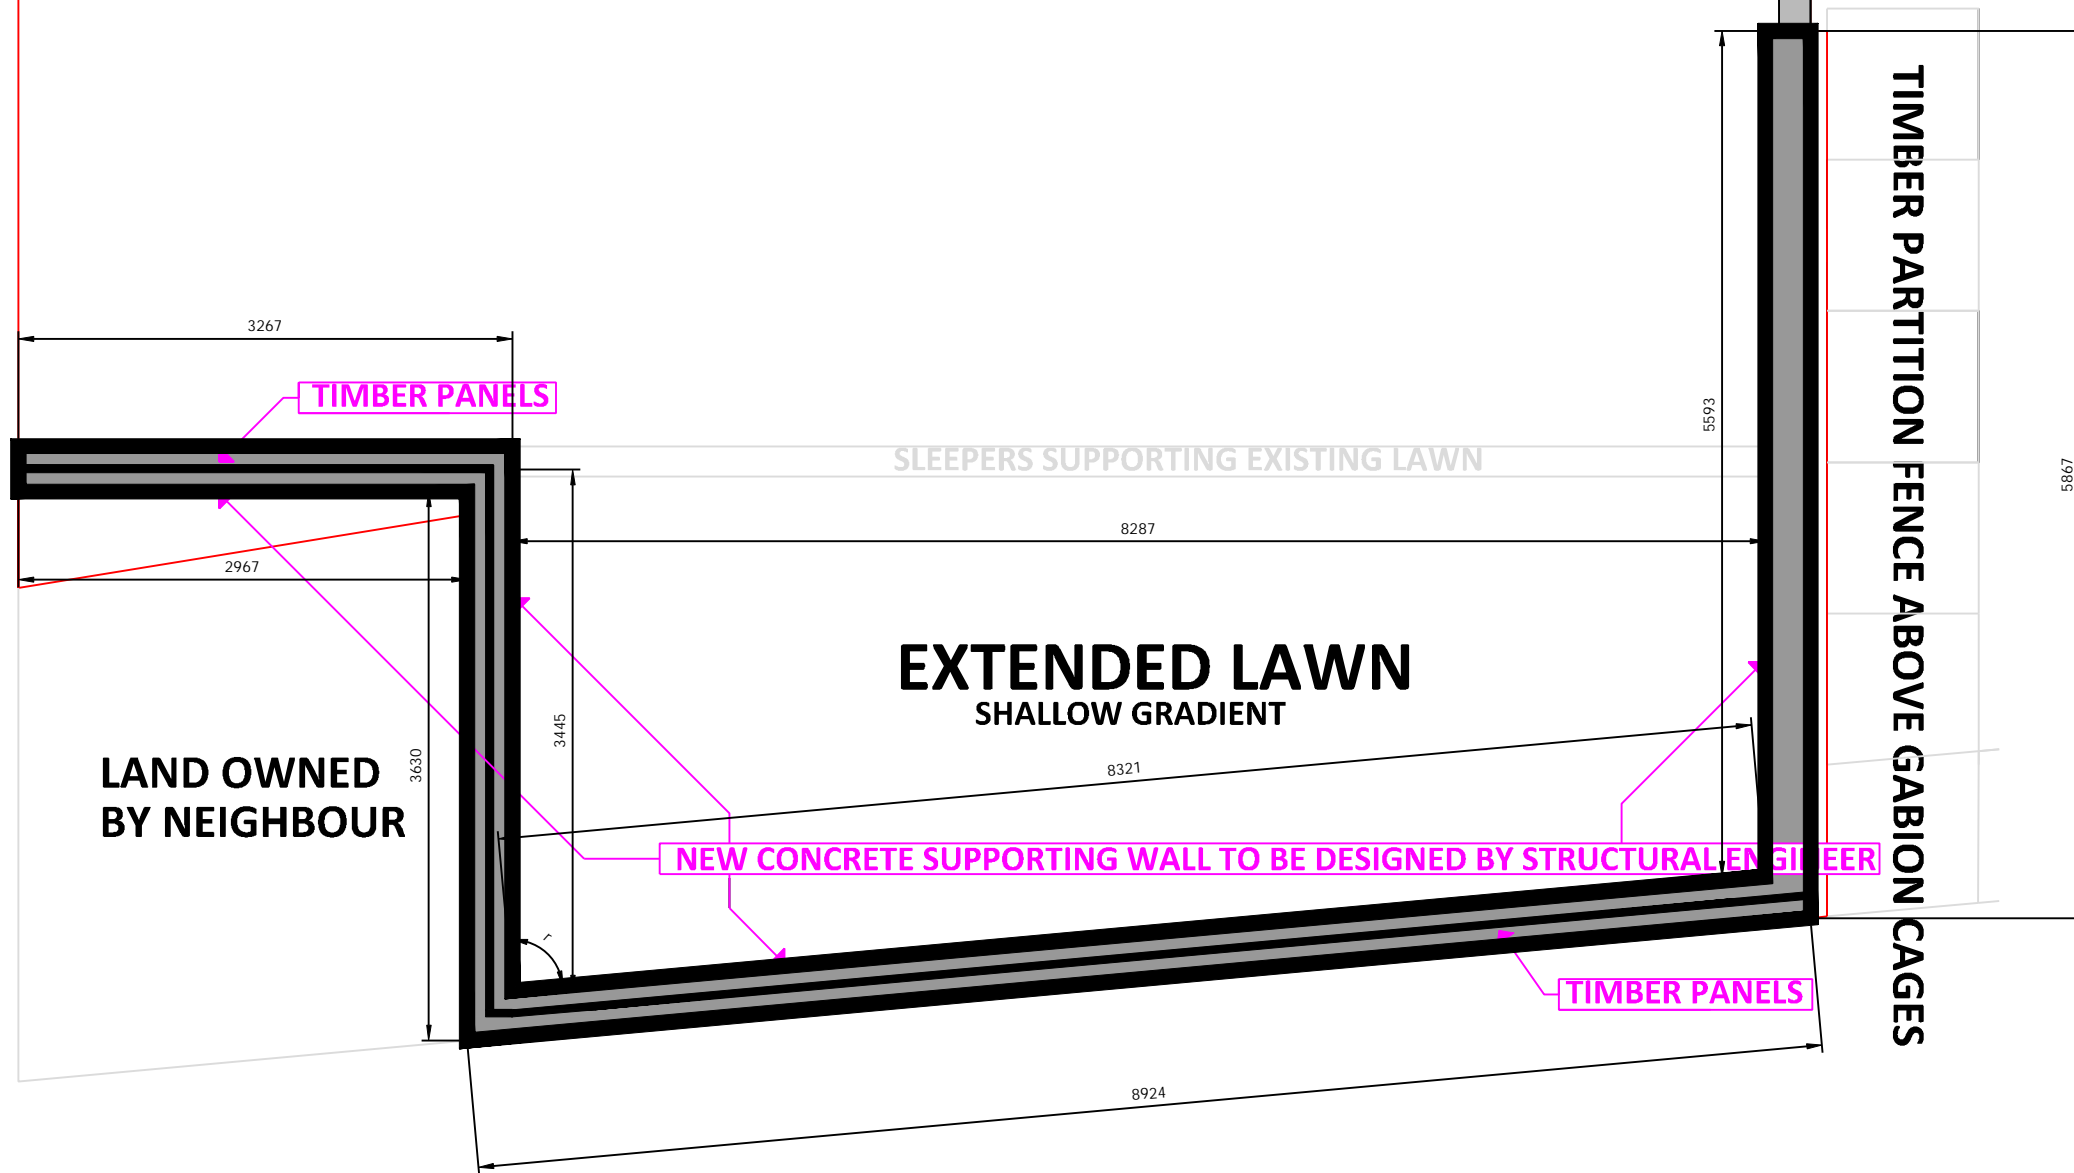


LAWN

BOUNDARY WALL

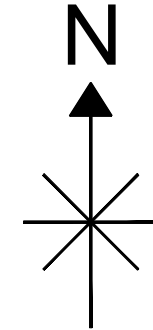

PUBLIC FOOT PATHS AND CONCRETE SLABS


Digital Planit™
designing your world...
2 Fitzhardinge Way
Berkeley
Glos
GL13 9EG
01453 511 418

Client: [Redacted] Hawtin 6 Fox Close, Cashes Green, Stroud, GL5 4UP	Description: Proposed Site Plan
Drawn: SS	Job: 543444-A
Scale @ A3: 1:50	
Date: 10.01.24	
Dwg No: 543444-A-24-4	