


FRONT ELEVATION 1:100


NOTE: FLOOR LEVEL OF PROPOSED DWELLING TO BE THE SAME AS TYE GREEN

RIGHT SIDE 1:100

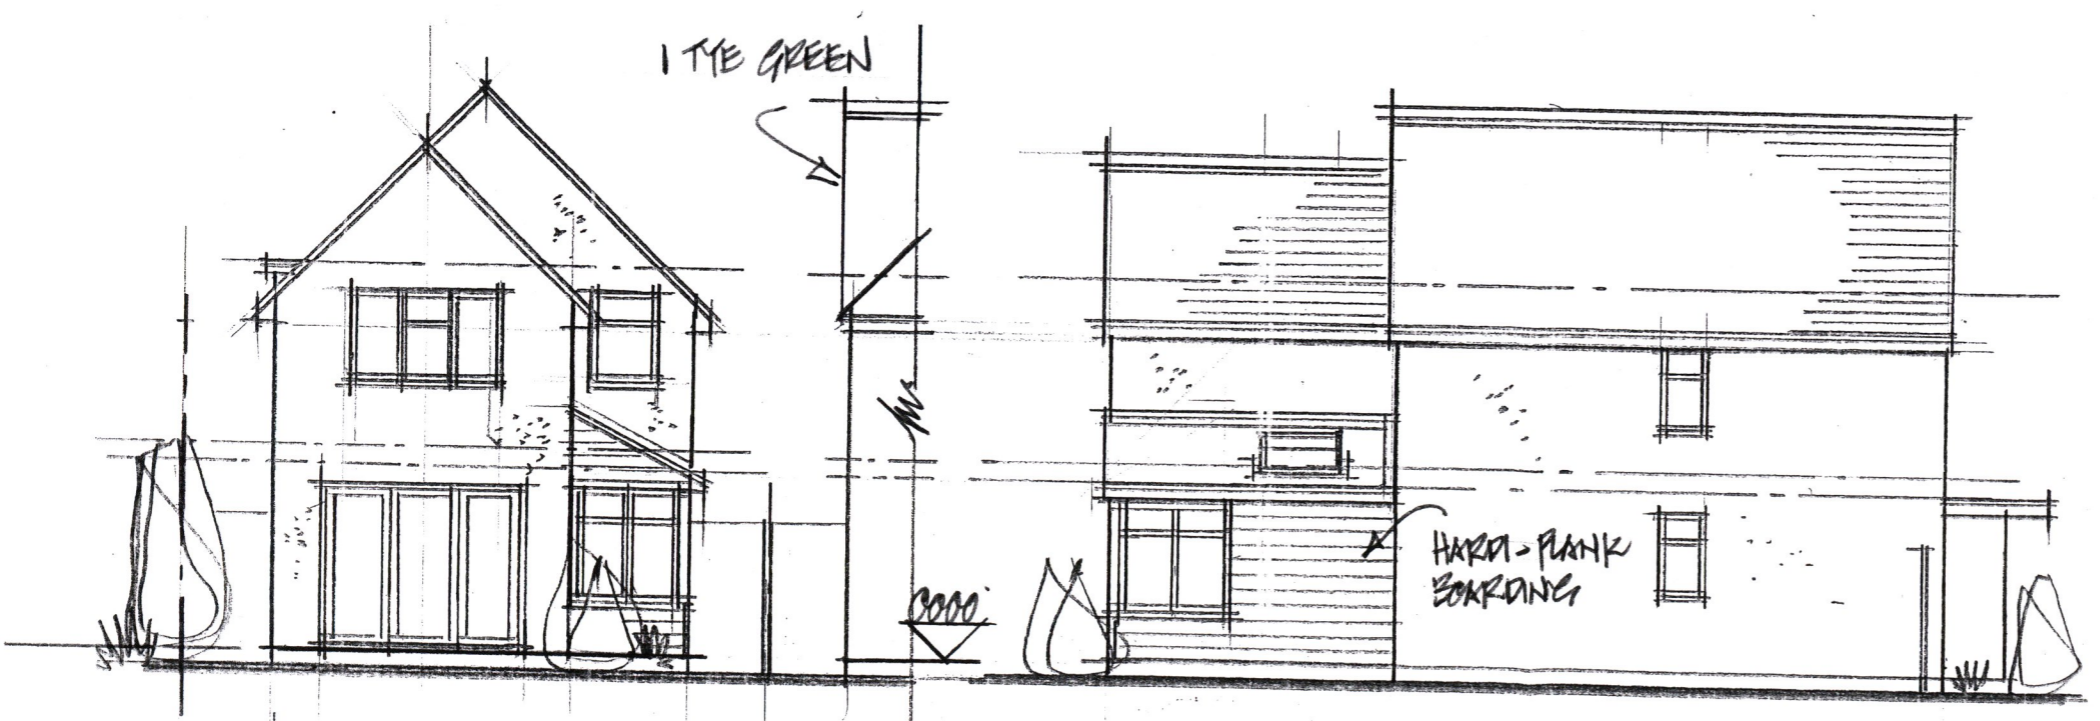

REAR ELEVATION

LEFT SIDE 1:100

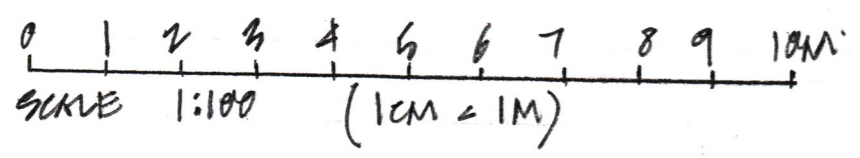

CLIENT MR S. BOSWELL		
JOB TITLE 1 TYE GREEN WIMBISH		
DRAWING TITLE PROPOSED ELEVATIONS		
REVISIONS		
A. LEVELS ADDED	10.9.16	
B. RESUBMISSION	12.1.24	
AS		
www.dennarchitects.com		DENN ARCHITECTS
SCALE	DATE	DRAWN
1:100	AUG 2016	AR
DRAWING NO.		
TA 0116.02 B		