


Ground Floor Plan

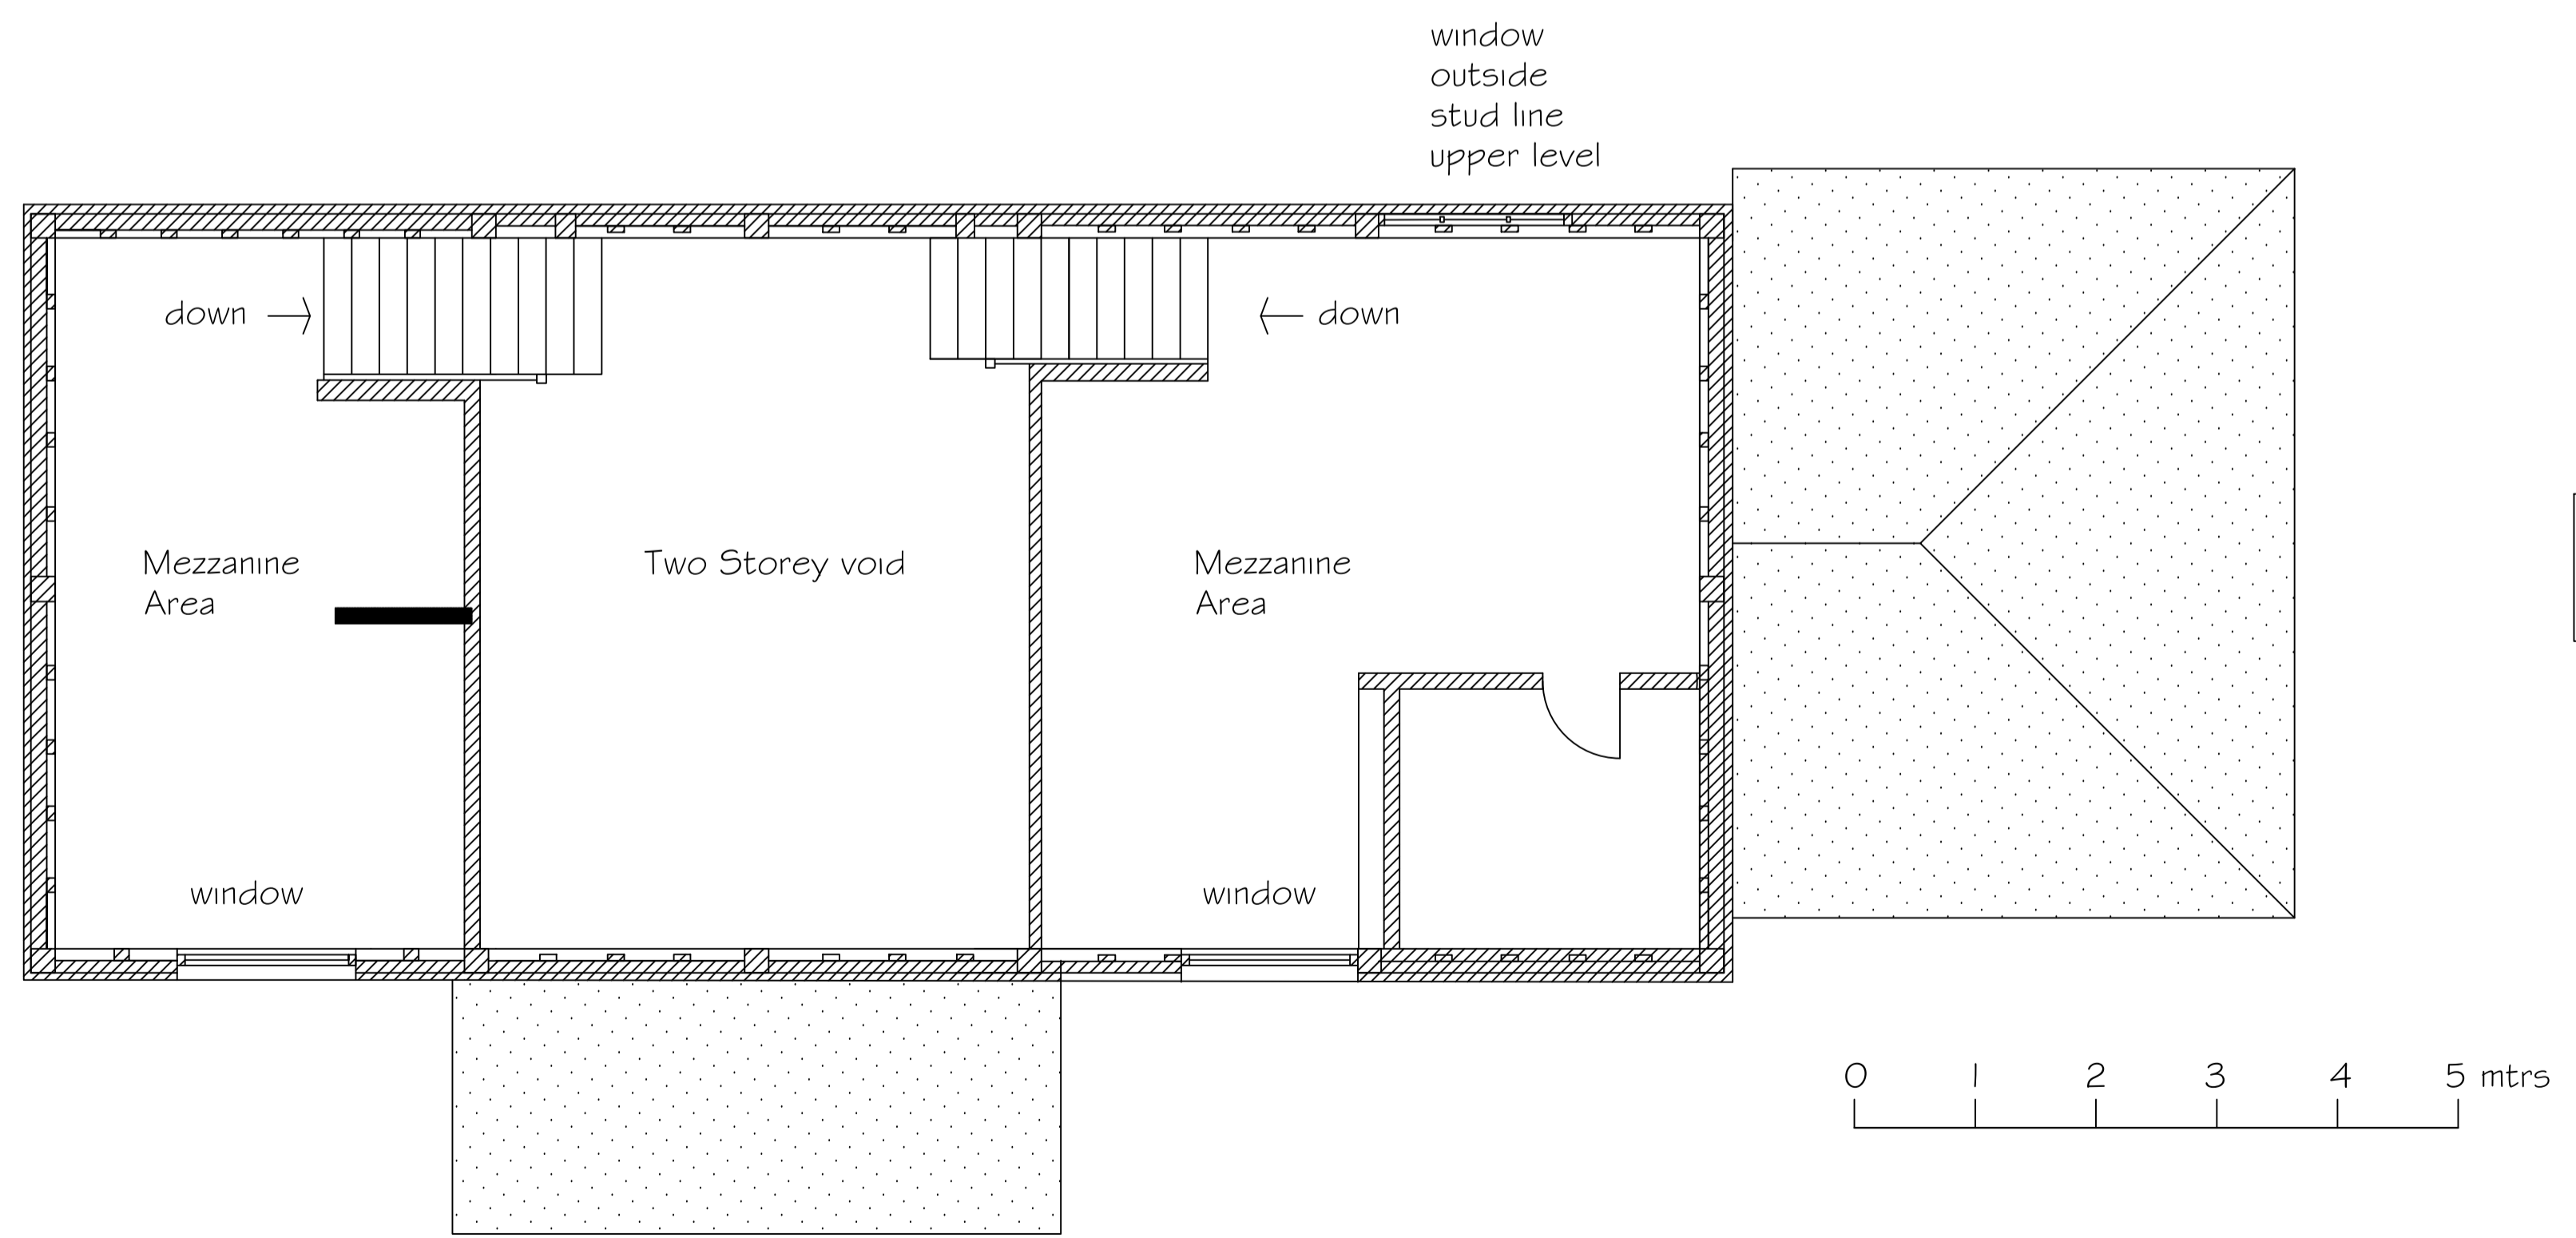

First Floor Plan

| scale | date | drawn | drawing no. | revision | client |
|----------------|--------|-------|-------------|----------|--|
| 1:50 | Nov 23 | R.K. | 2340.1 | . | Georgina Wood |
| drawing | | | | | site |
| Existing Plans | | | | | Barn at Hill Farm Duck End. Stebbing Essex CM6 3BS |

notes



Robert Kemball
Ash Cottage
Green Lane
Great Waltham
Essex CM3 1EB
Tel 01245 360546
Email rckm@btinternet.com