

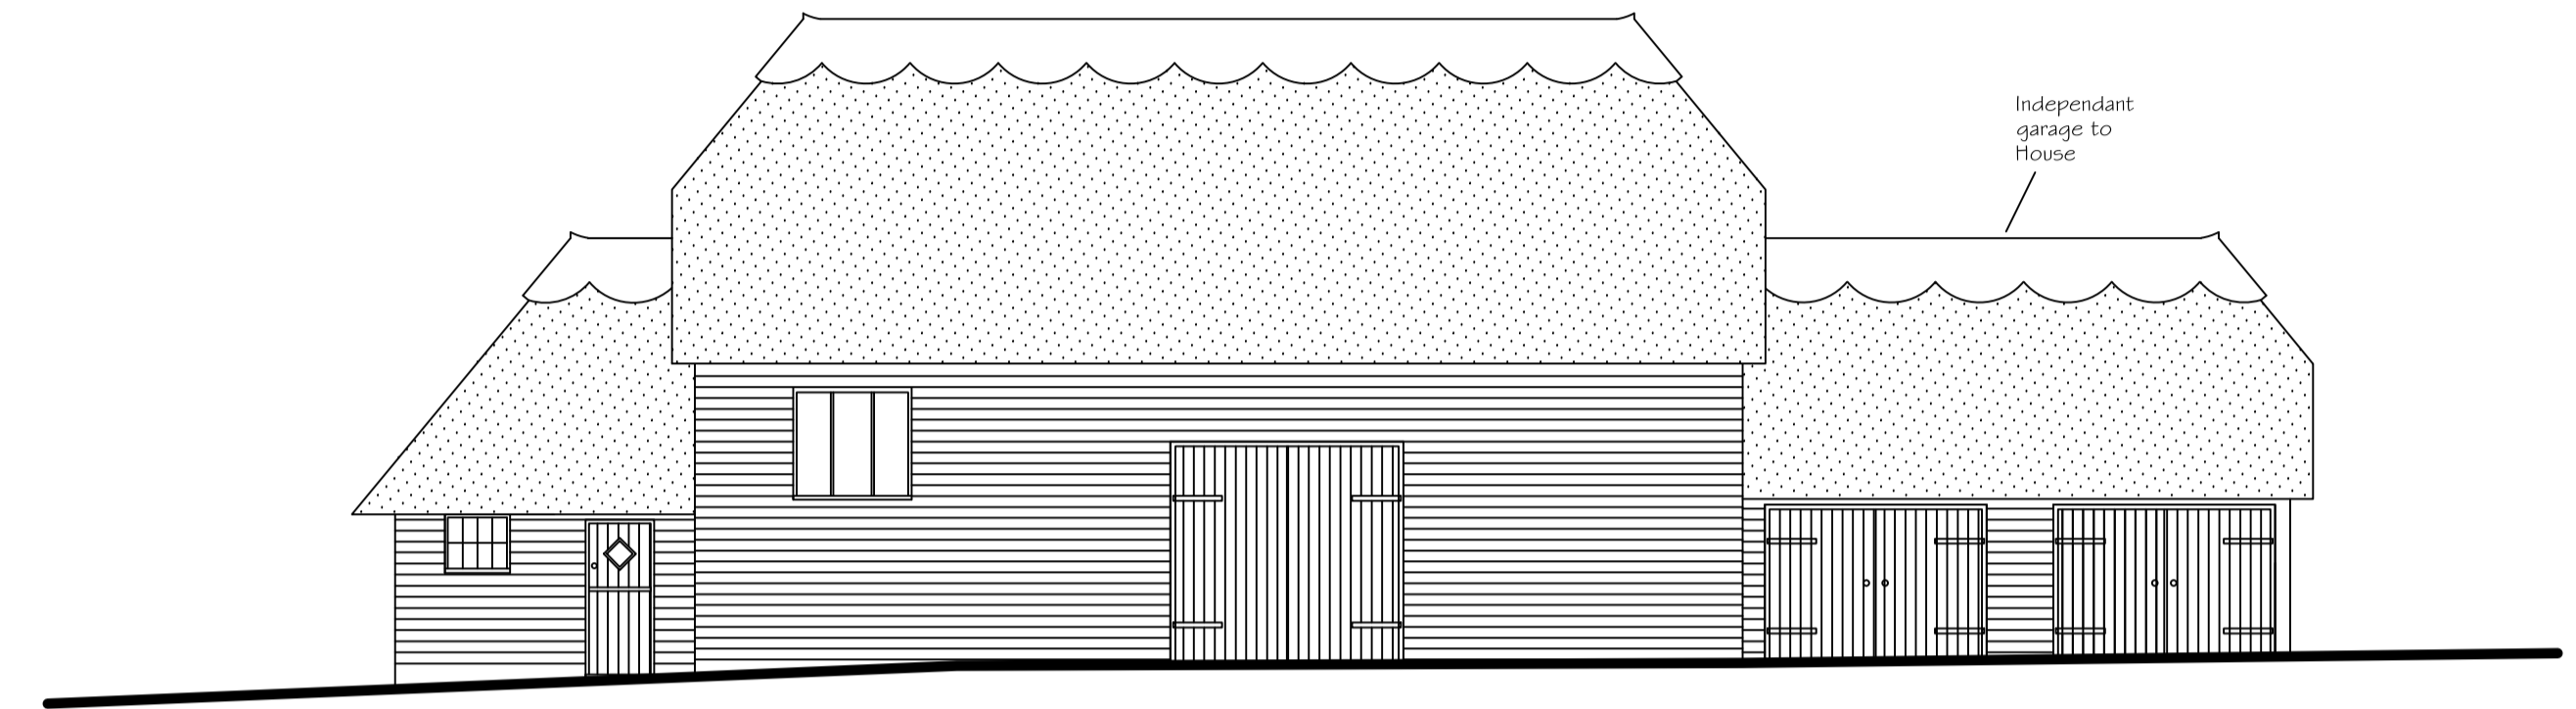



North West Elevation

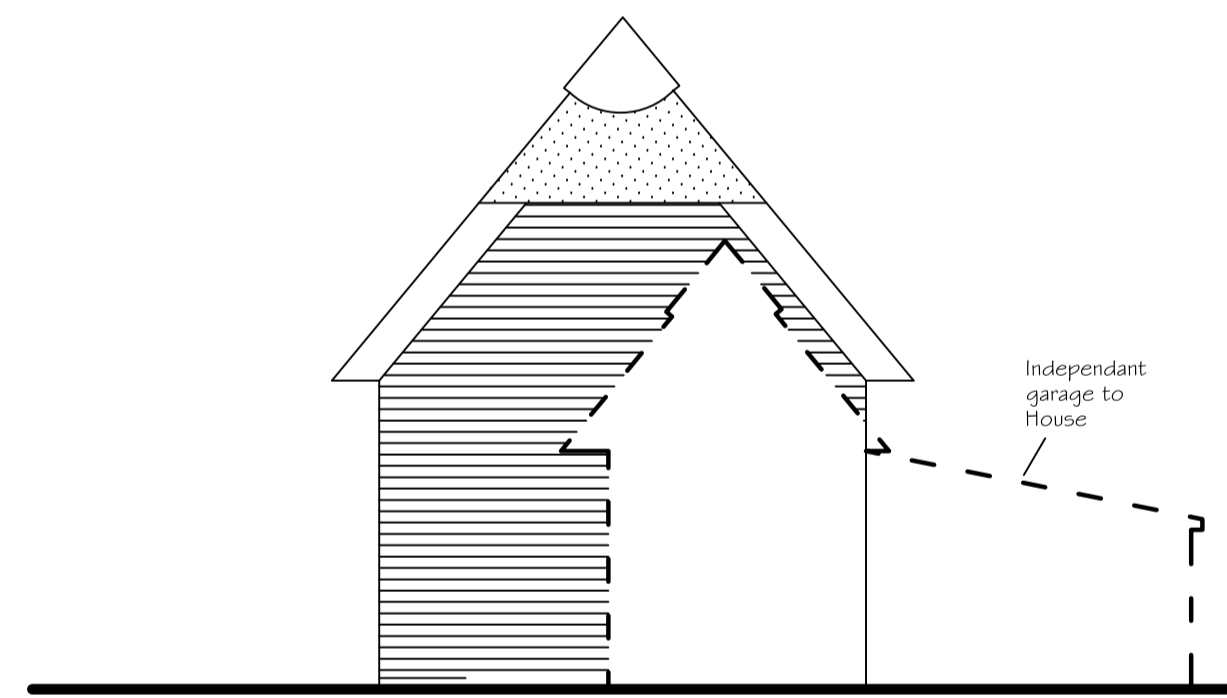


South East Elevation

 


North East Elevation

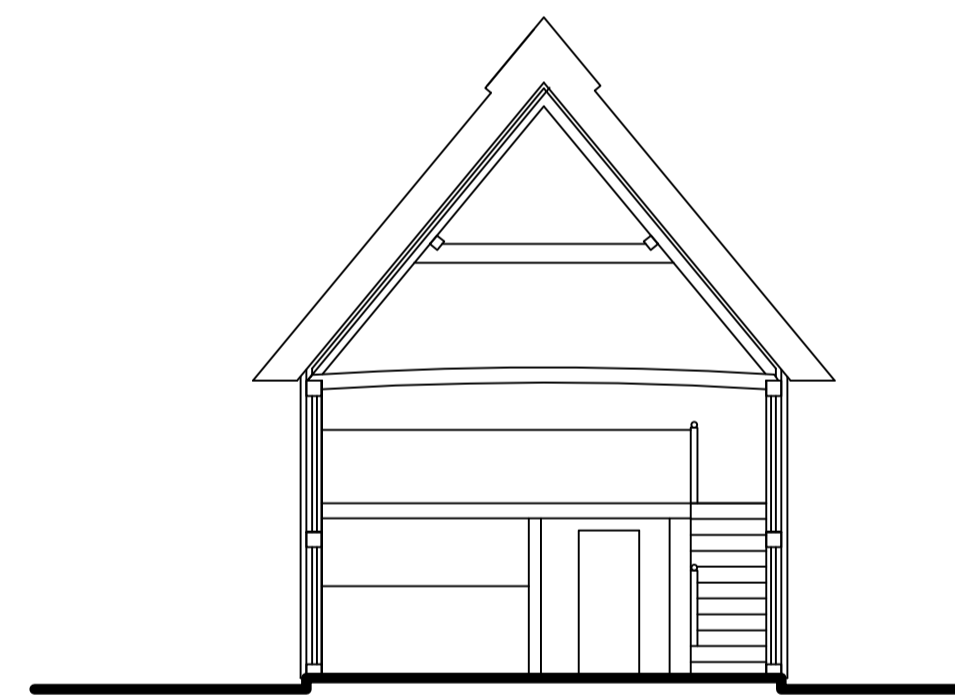

Section

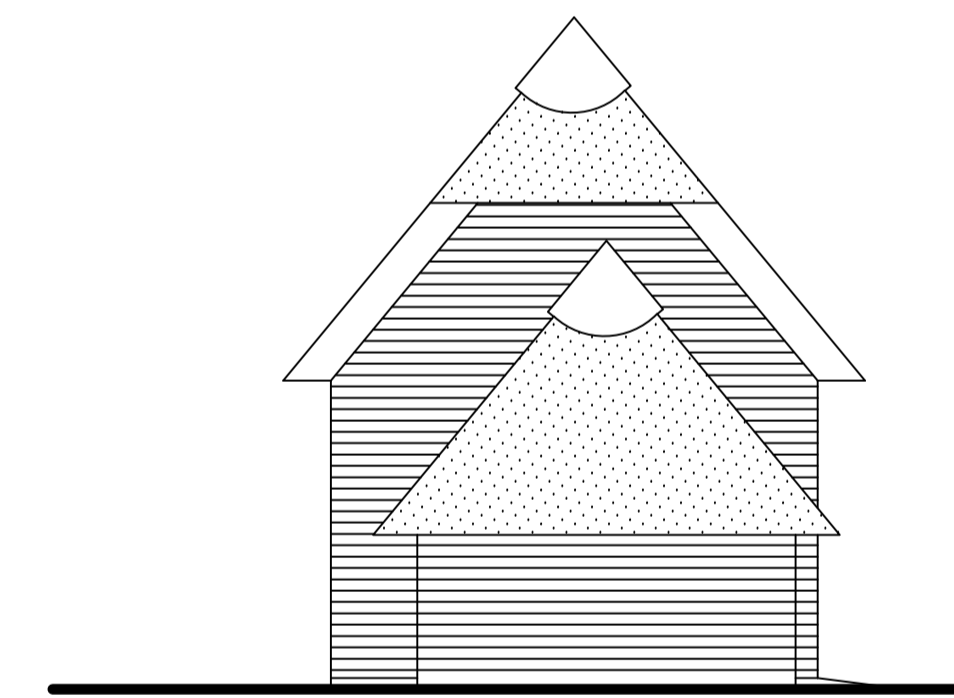

South West Elevation

 

scale	date	drawn	drawing no.	revision	client	notes
1:100	Nov 23	R.K.	2340.2	.	Georgina Wood	
drawing					site	
Existing Elevations and Section					Barn at Hill Farm Duck End, Stebbing Essex CM6 3BS	



Robert Kemball
Ash Cottage
Green Lane
Great Waltham
Essex CM3 1EB
Tel 01245 360546
Email rckm@btinternet.com