

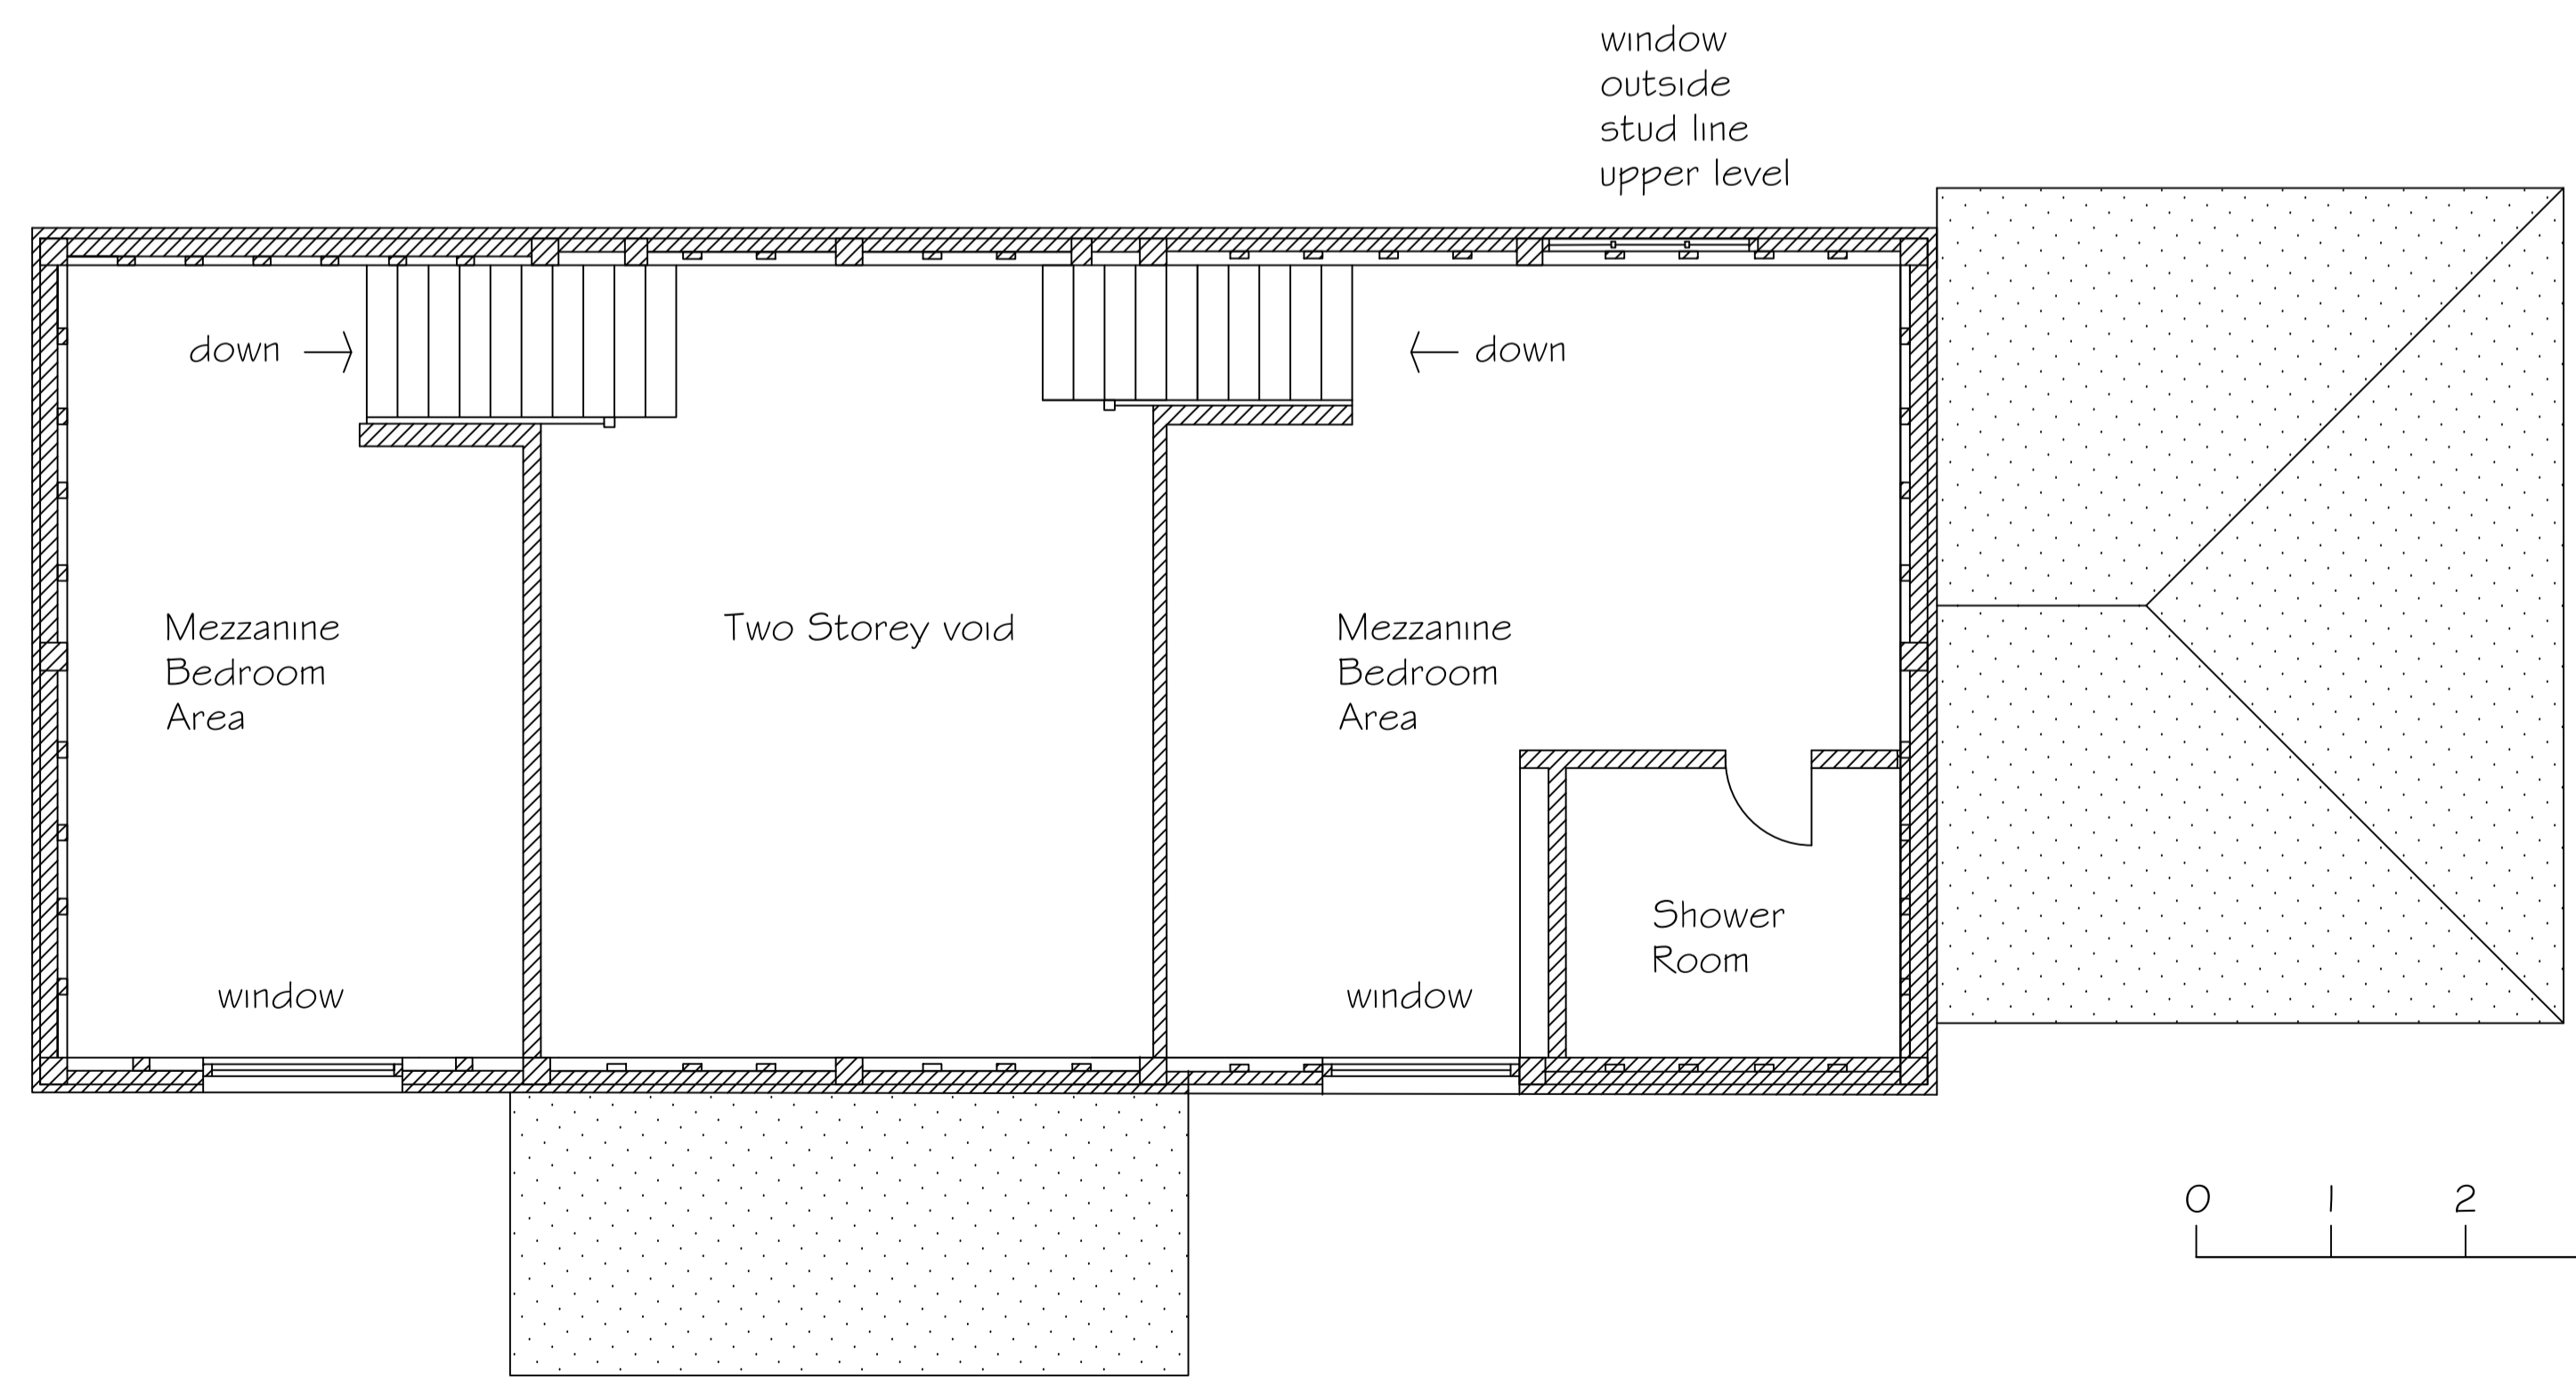


Ground Floor Plan

 

First Floor Plan

 

scale	date	drawn	drawing no.	revision	client
1:50	Nov 23	R.K.	2340.3	.	Georgina Wood
drawing					site
Proposed Plans					Barn at Hill Farm Duck End. Stebbing Essex CM6 3BS

notes



Robert Kemball
Ash Cottage
Green Lane
Great Waltham
Essex CM3 1EB
Tel 01245 360546
Email rckm@btinternet.com