


GROUND FLOOR PLAN - 1:50

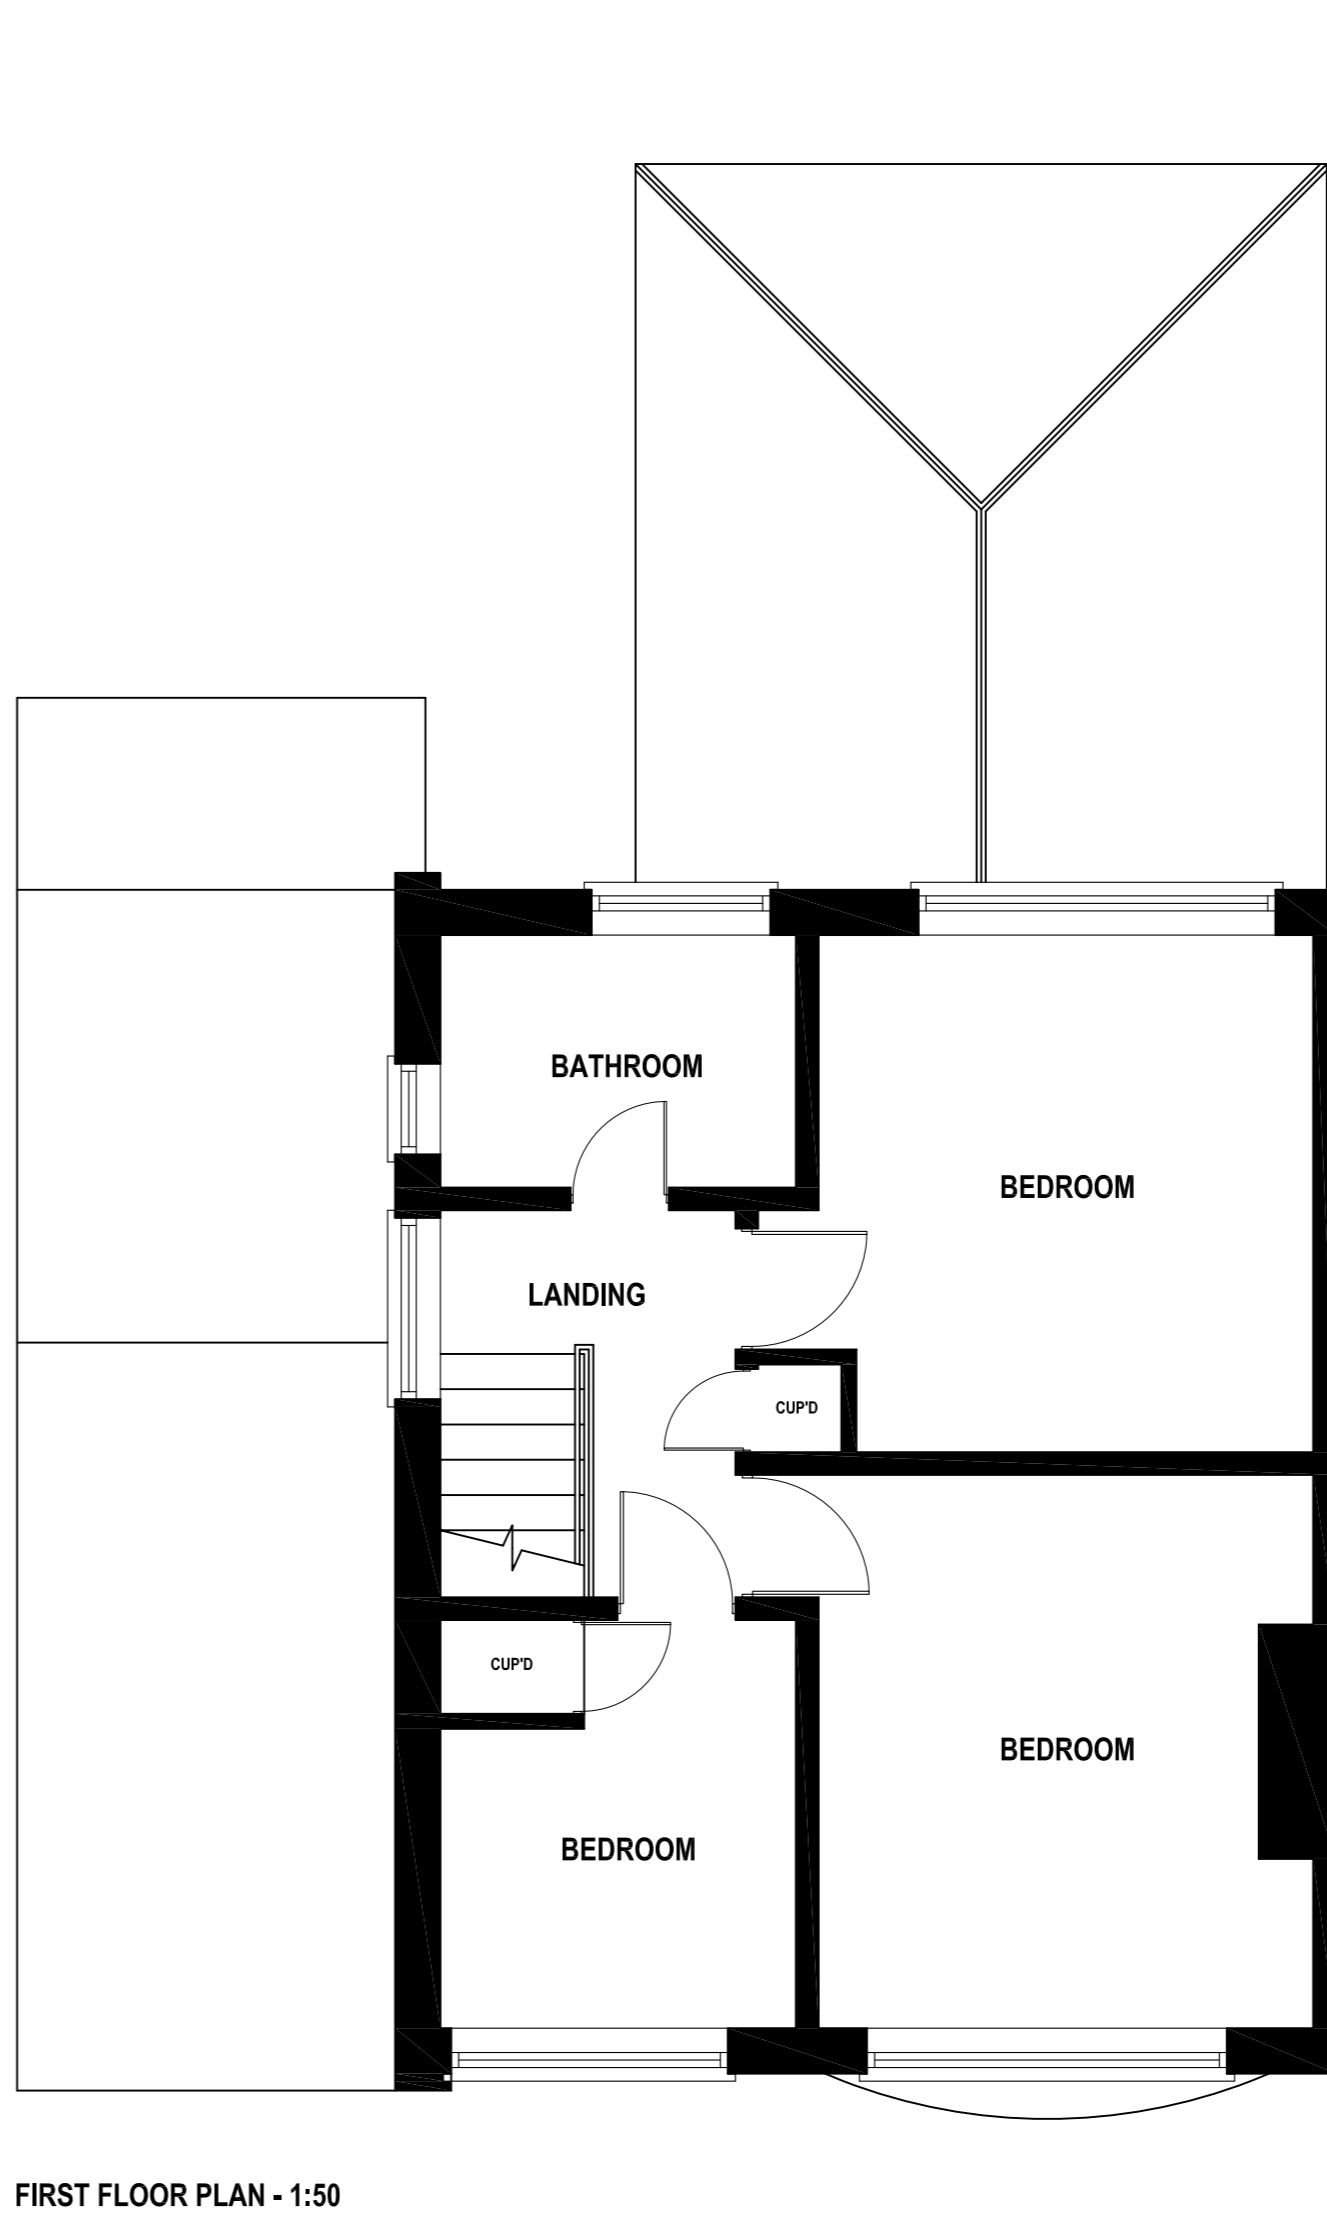

FIRST FLOOR PLAN - 1:50

-	Planning Issue	JL	04/12/23
Revision	Description	By	Date

Notes:
 THE COPYRIGHT OF THIS DRAWING IS VESTED IN ASP SERVICES LIMITED AND IT MAY NOT BE REPRODUCED IN WHOLE OR PART OR USED FOR THE MANUFACTURE OF ANY ARTICLE WITHOUT THE EXPRESS PERMISSION OF THE COPYRIGHT HOLDERS.
 WORK TO FIGURED DIMENSIONS ONLY. ALL DIMENSIONS TO BE CHECKED ON SITE PRIOR TO COMMENCEMENT OF WORK.
 THIS DRAWING IS TO BE READ IN CONJUNCTION WITH ALL RELEVANT ARCHITECTS, SERVICE ENGINEERS AND MANUFACTURERS DRAWINGS AND SPECIFICATIONS.



ASP Services Ltd
 • ARCHITECTURAL
 • SURVEYING
 • PLANNING

(01429) 244370
 info@aspserVICesLtd.co.uk
 Bovis House
 7-9 Victoria Road
 Hartlepool
 TS264 7SE
 www.aspserVICesLtd.co.uk

Project Address	46 Clifton Avenue Billingham Stockton-On-Tees		Dwg No. 1161/P/1
	Status	Planning	
Client	Miss B Orley	Paper size	A2
Dwg Title	Existing Floor Plan	Scale	1:50
Rev	-	Rev Date	04/12/2023
		Drawn By	JL