




FRONT ELEVATION - 1:50



SIDE ELEVATION - 1:50



REAR ELEVATION - 1:50

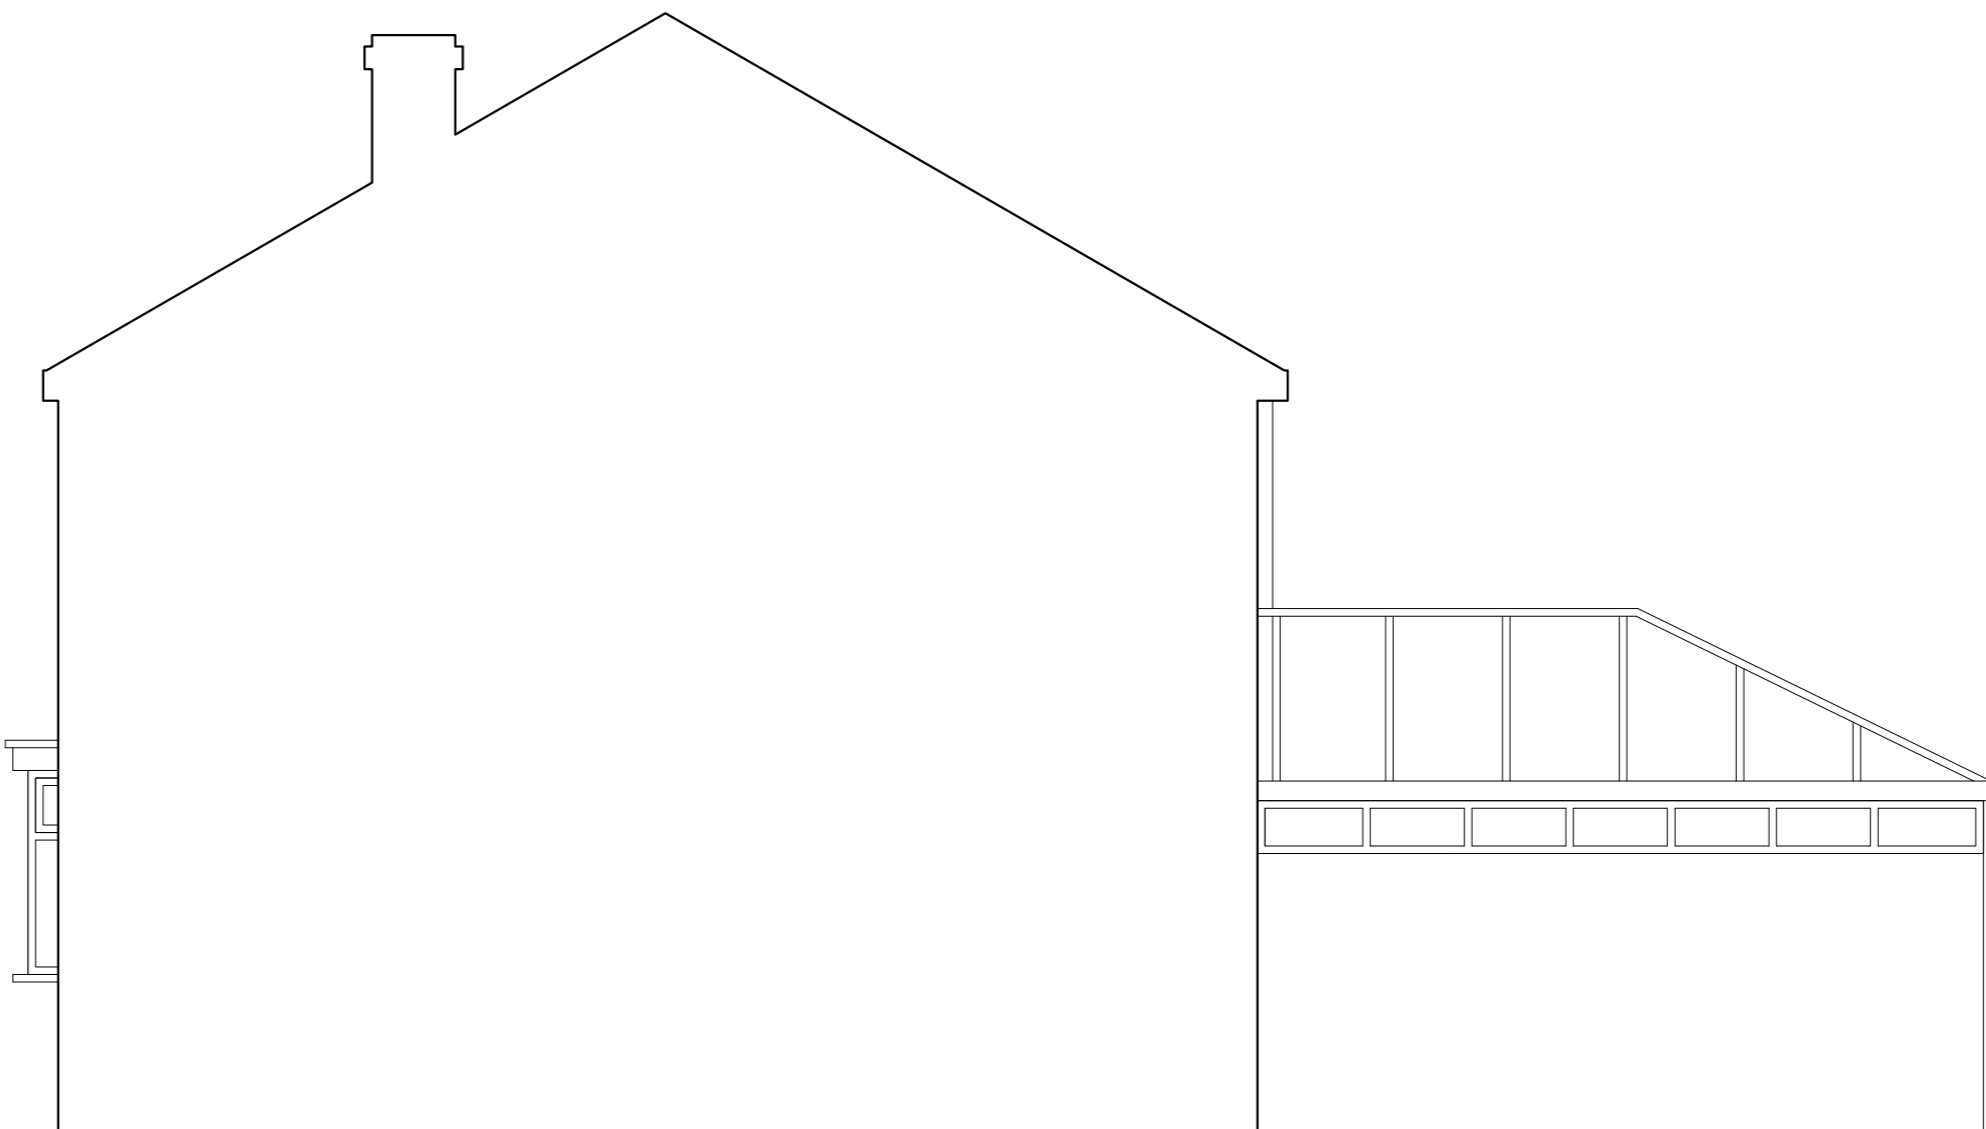

SIDE ELEVATION - 1:50

-	Planning Issue	JL	04/12/23
Revision	Description	By	Date
<p>Notes: THE COPYRIGHT OF THIS DRAWING IS VESTED IN ASP SERVICES LIMITED AND IT MAY NOT BE REPRODUCED IN WHOLE OR PART OR USED FOR THE MANUFACTURE OF ANY ARTICLE WITHOUT THE EXPRESS PERMISSION OF THE COPYRIGHT HOLDERS. WORK TO FIGURED DIMENSIONS ONLY. ALL DIMENSIONS TO BE CHECKED ON SITE PRIOR TO COMMENCEMENT OF WORK. THIS DRAWING IS TO BE READ IN CONJUNCTION WITH ALL RELEVANT ARCHITECTS, SERVICE ENGINEERS AND MANUFACTURERS DRAWINGS AND SPECIFICATIONS.</p>			
 <p>ASP Services Ltd</p> <ul style="list-style-type: none"> ARCHITECTURAL SURVEYING PLANNING 		<p>(01429) 244370 info@aspserVICESLtd.co.uk Bovis House 7-9 Victoria Road Hartlepool TS264 7SE www.aspserVICESLtd.co.uk</p>	
		<p>Project Address: 46 Clifton Avenue, Billingham, Stockton-On-Tees</p>	
		Dwg No.	1161/P/2
		Status	Planning
Client		Miss B Orley	Paper size A2
Dwg Title		Existing Elevations	Scale 1:50
Rev	-	Rev Date	04/12/2023
		Drawn By	JL