


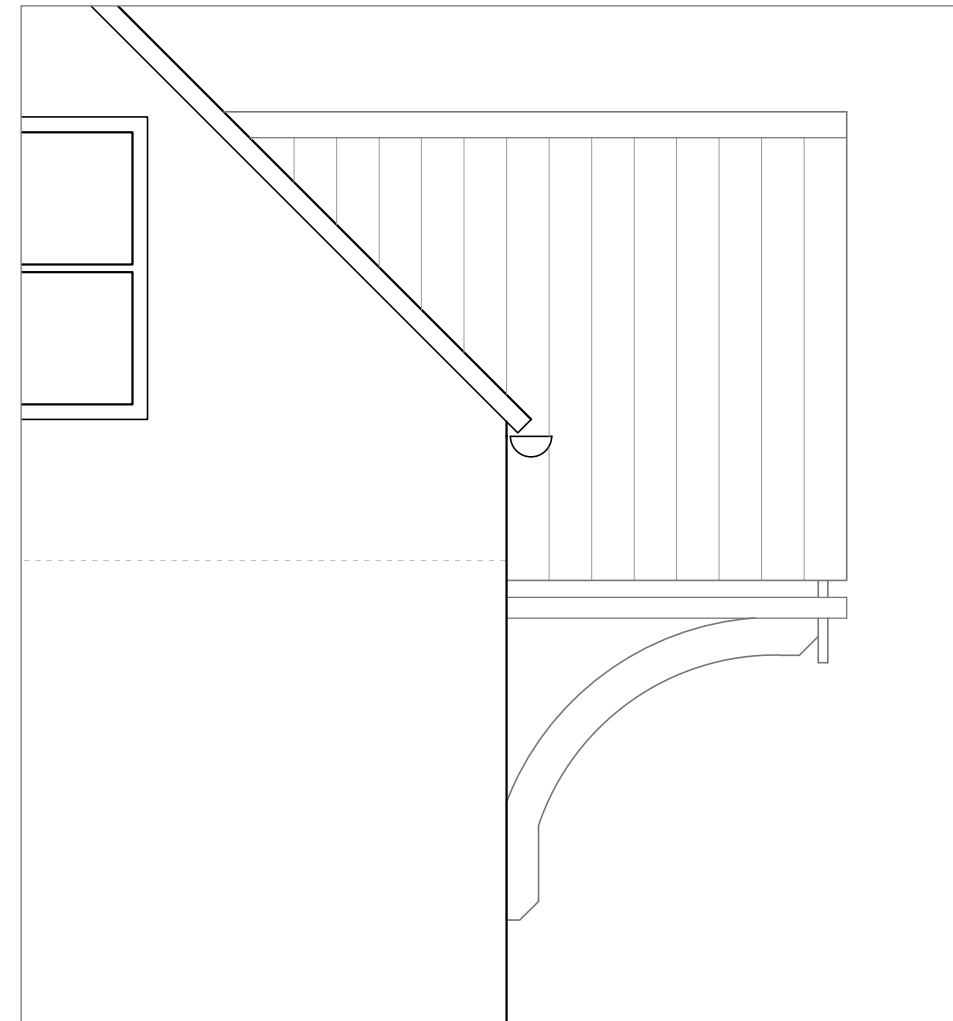

**Proposed Porch** (on South-West Elevation)  
Scale 1:20



**Proposed Porch** (on North-West Elevation)  
Scale 1:20

Note: Proposed Porch is to be constructed using soft wood and painted white

**guyforman**  
ARCHITECT & PLANNERS

The Old Mill - Chapel Hill - Lincolnshire - LN4 4QB  
guy@guyformanarchitects.com  
Office: 01526 268181

17 High Street, Heighington  
Proposed Single and a Half Storey Rear Extension

Porch Design

Do not scale off this drawing - All dimensions and setting out to be verified on site. If in doubt contact the originator for clarification. The contents of this drawing are covered by copyright and remain the property of Guy Forman Architect. The drawing is issued on the condition that it is not copied, reproduced, retained or disclosed to any unauthorised person, either wholly or in part without the consent in writing of Guy Forman Architect.

Rev	Description	Date	By	Chk
<b>For Condition Discharge</b>				
Scale:	1:20 @ A3	Date:	03/01/24	Drawn: GC
Checked:	GF	Rev:	-	
Drawing No.:	523-CD-01			