

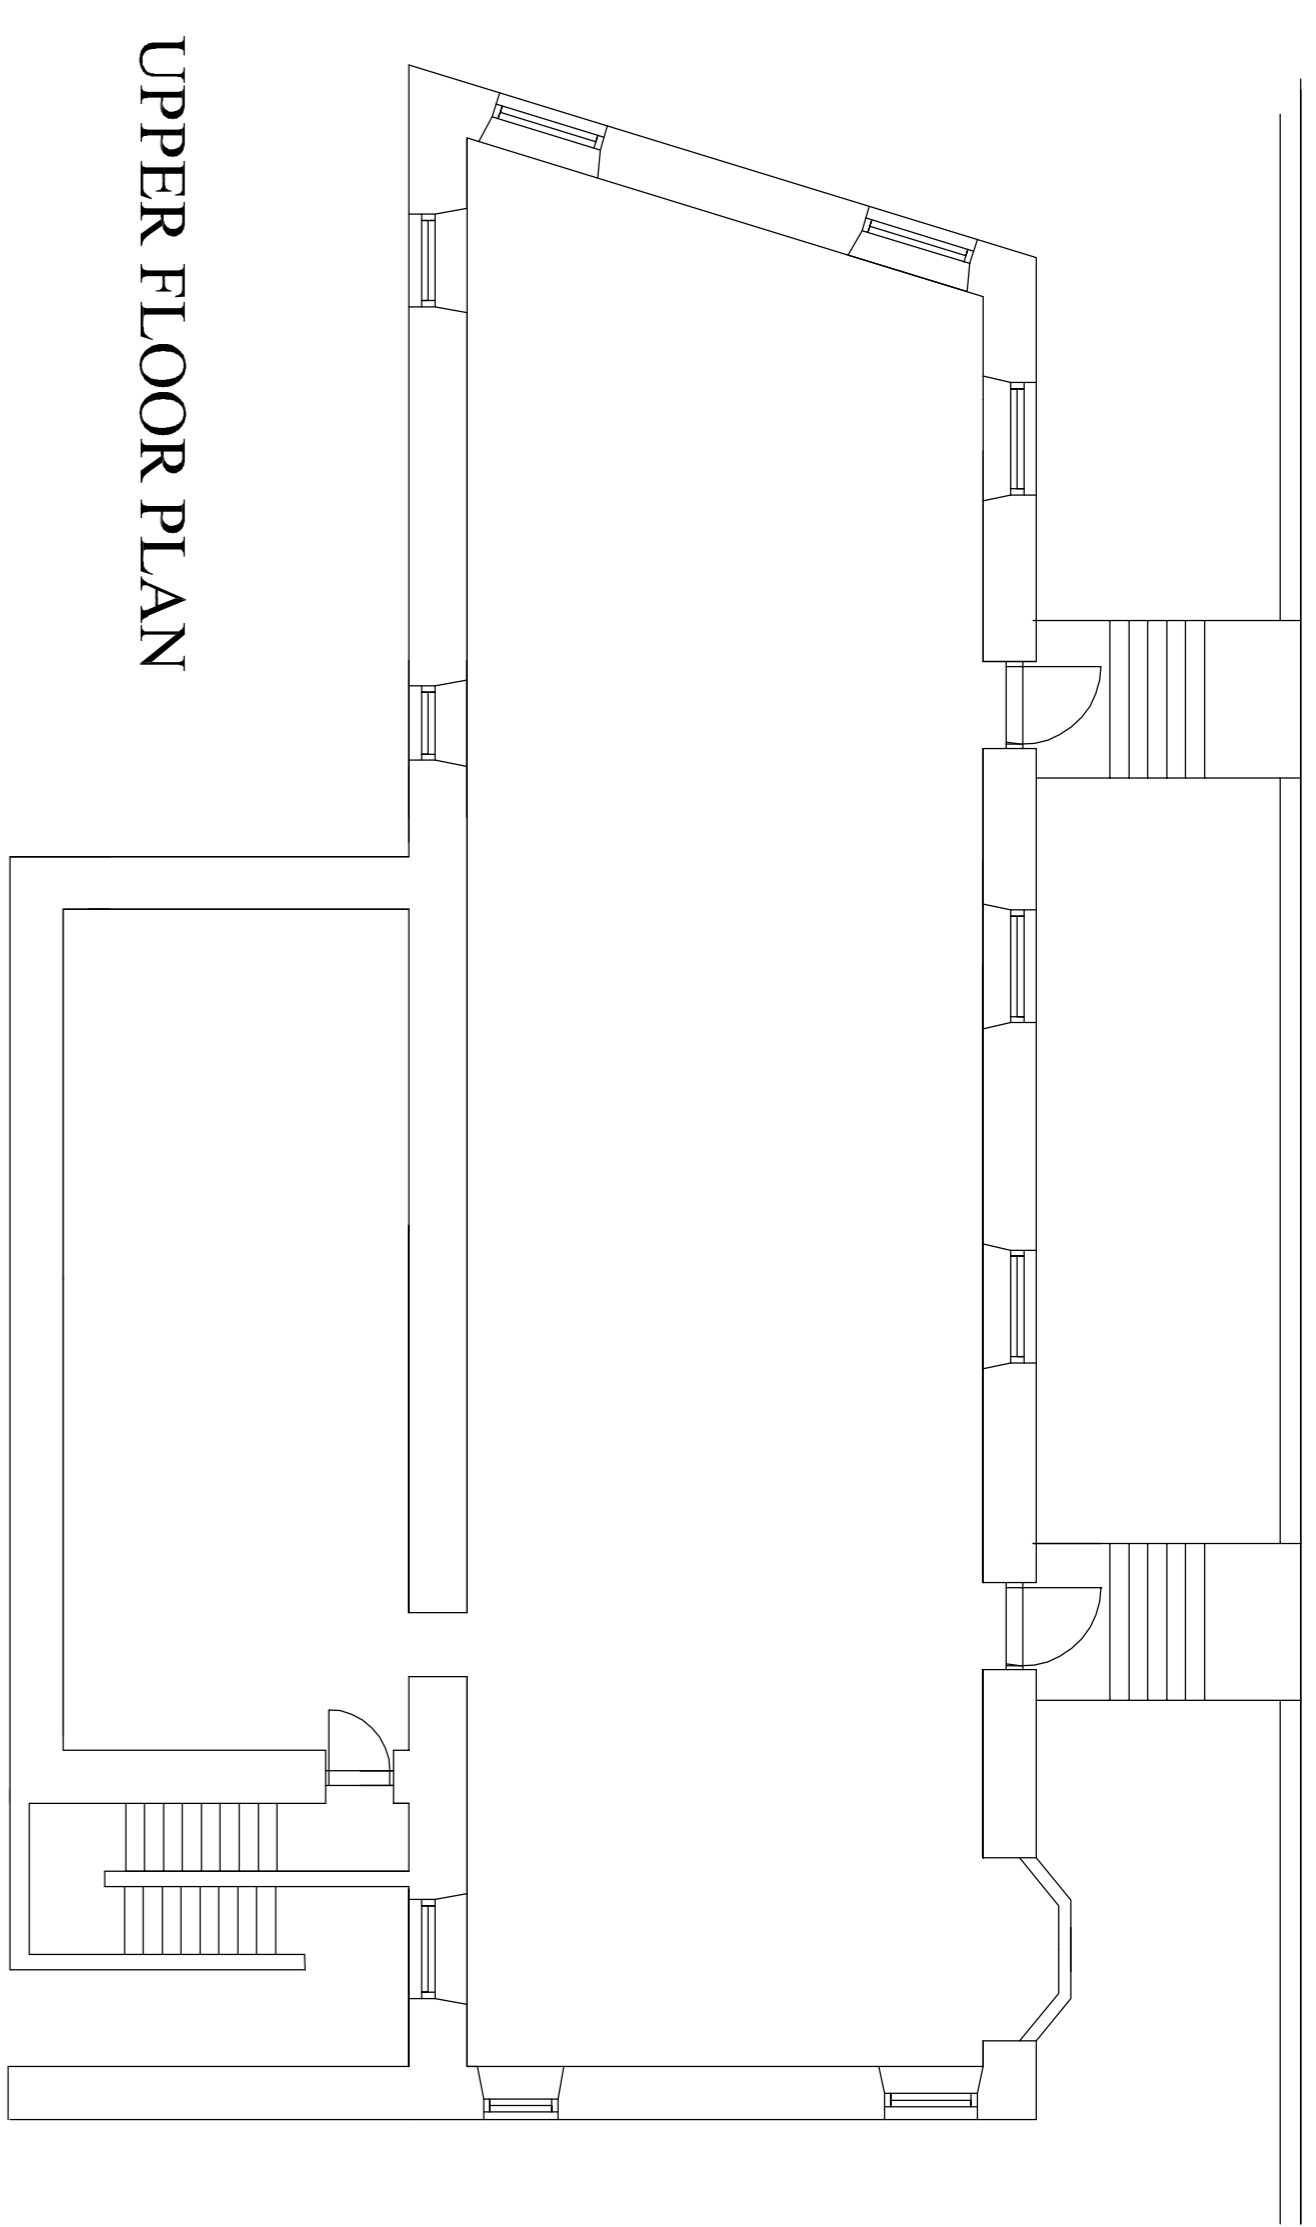



GROUND FLOOR PLAN

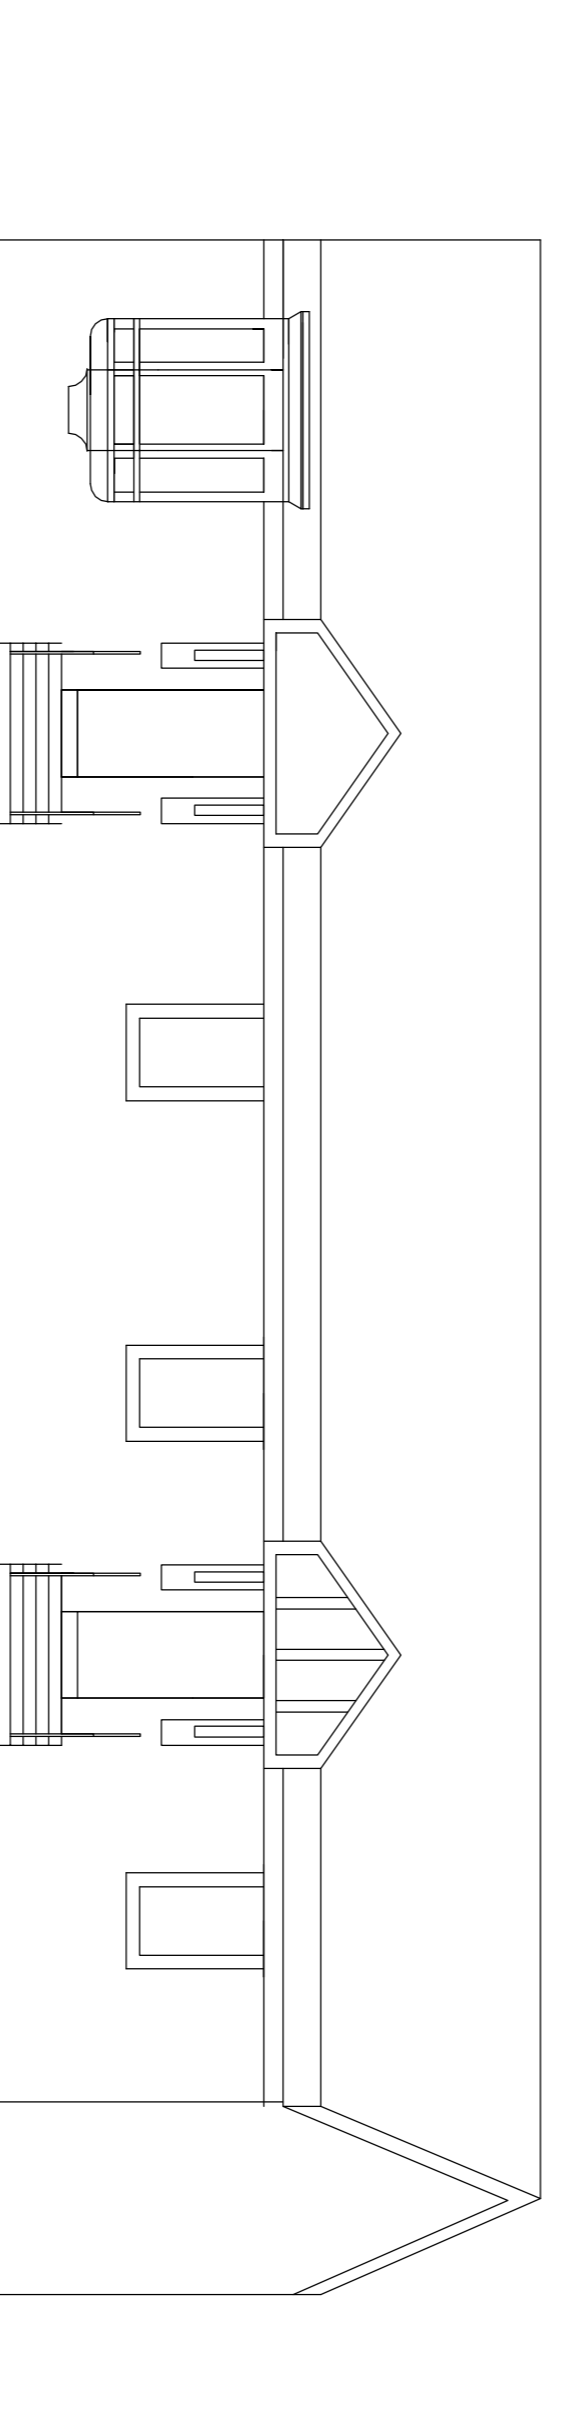


UPPER FLOOR PLAN

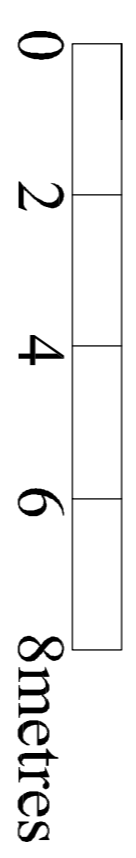


FRONT ELEVATION

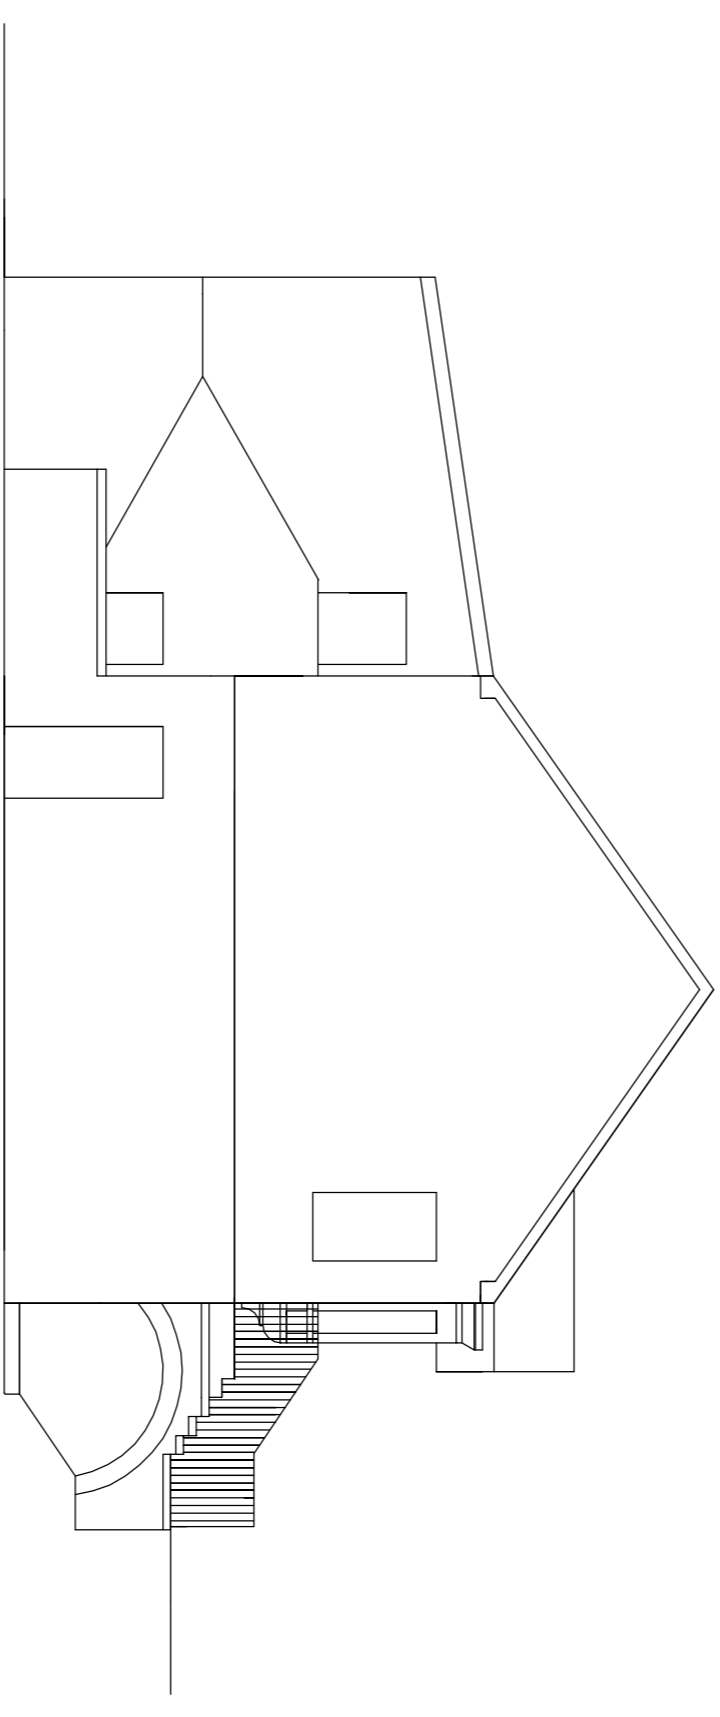

SIDE ELEVATION

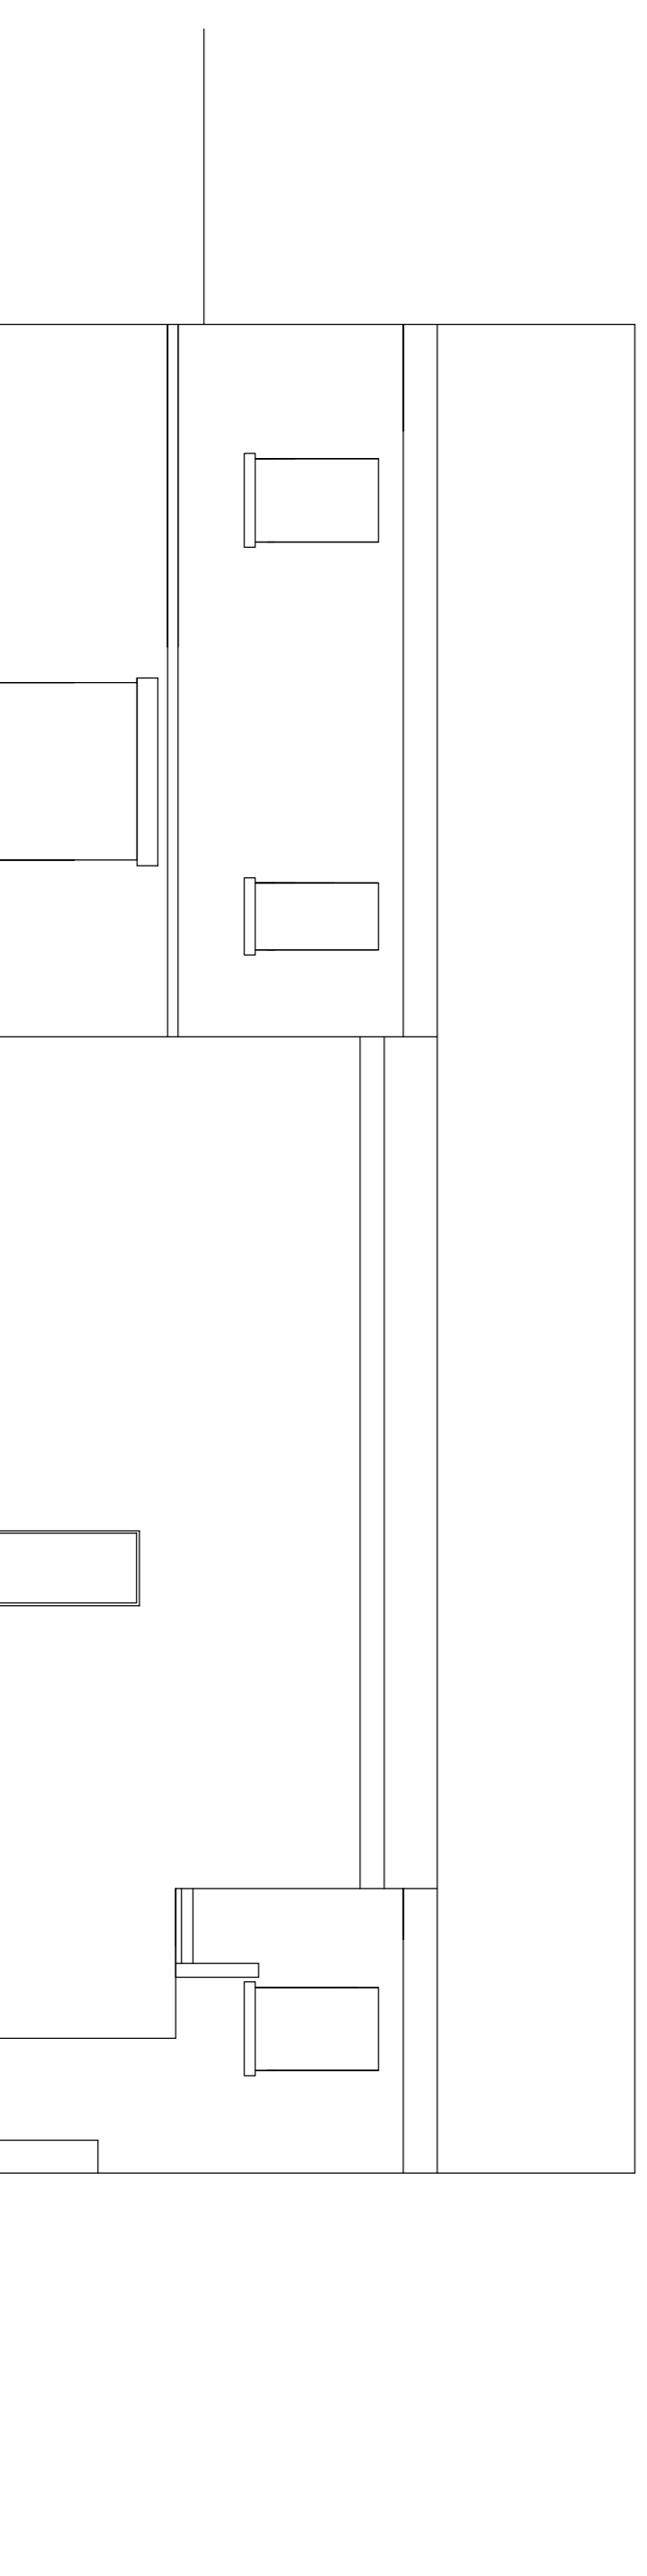

REAR ELEVATION

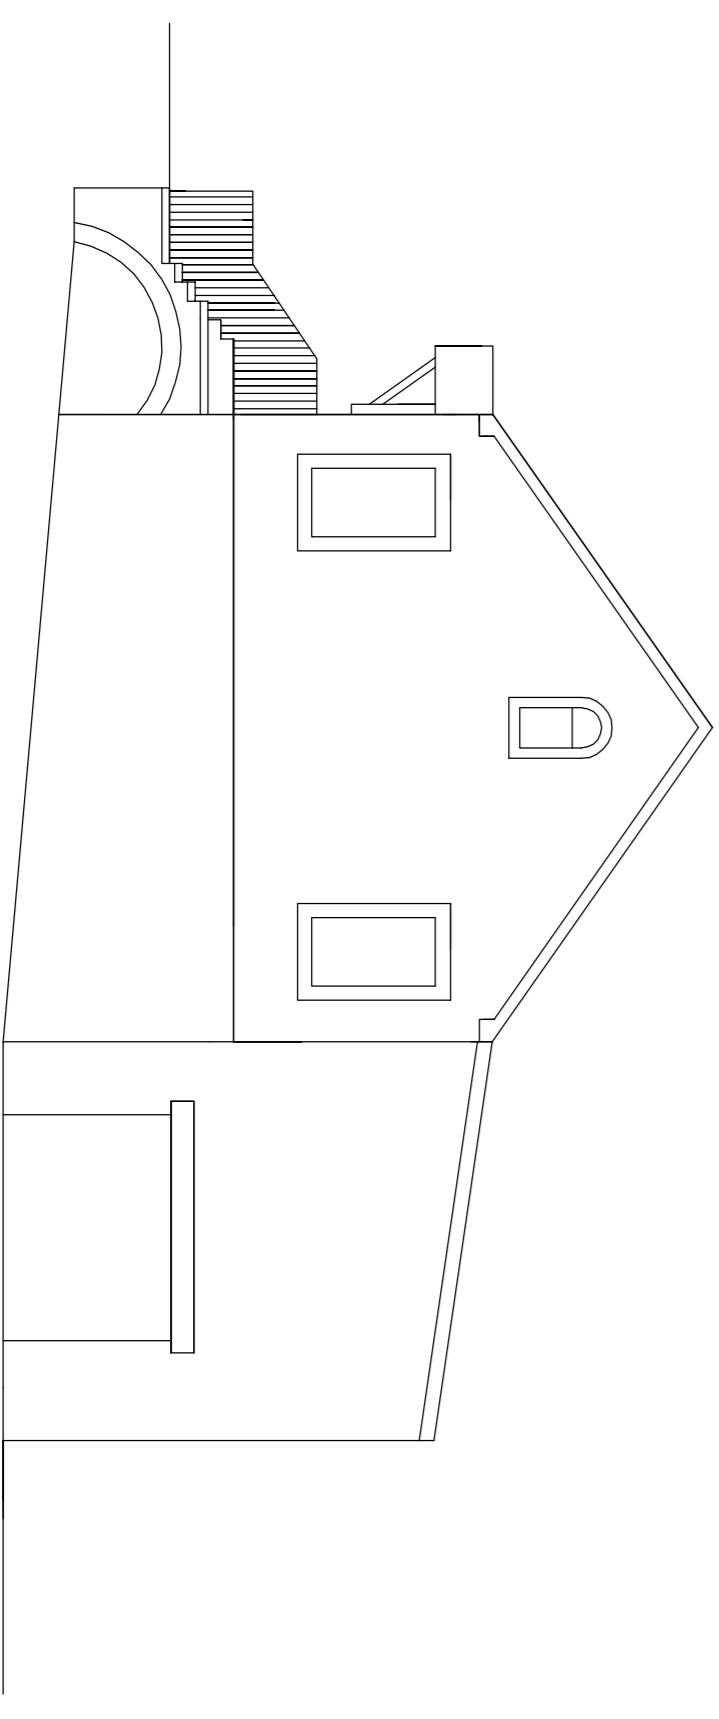

SIDE ELEVATION

ARCHITECTURAL DESIGN PRACTICE LTD,
 166 PARK STREET,
 MOTHERWELL,
 ML1 1PF TEL/FAX: 01698 266900.

job :
 PROPOSED WORKSHOP UNITS
 AT 6 HOLYTOWN ROAD
 MOSSEND BELLSHILL, ML4 1ED
 FOR DANIEL LOWDEN

date : SEPT 2023	scale : 1:100
drawing title : Existing Floor Plan and Elevations	revision
drawing number 06	