
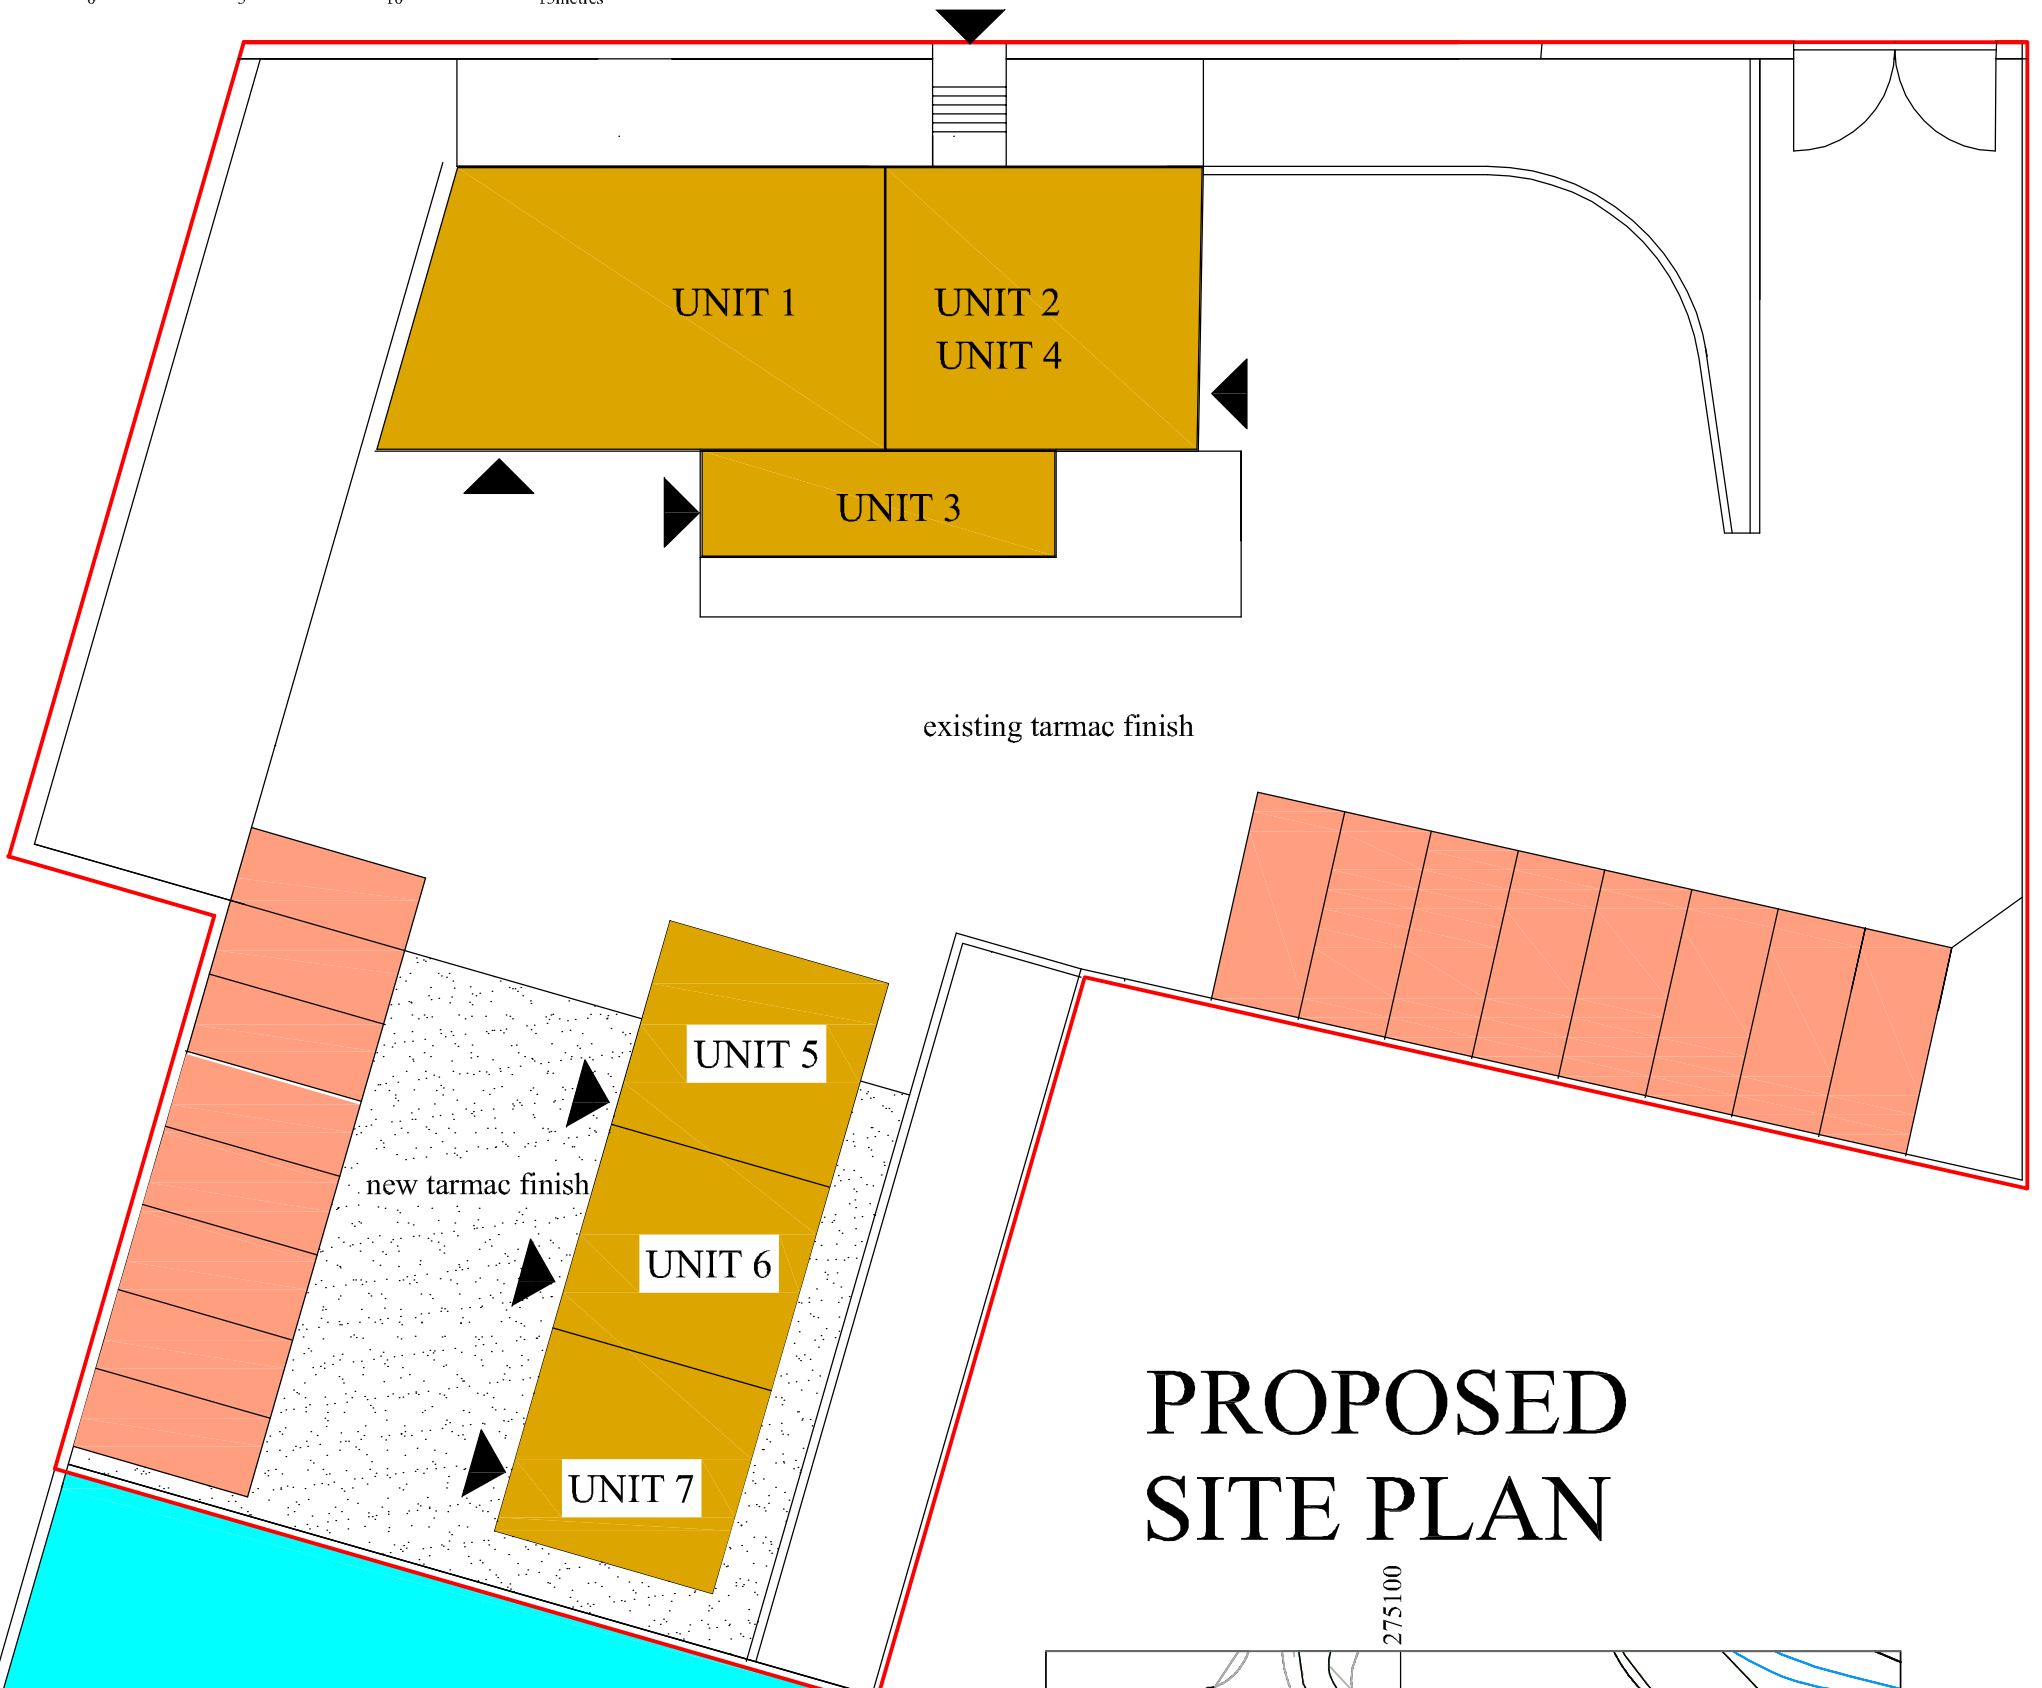


PROPOSED WORKSHOP UNITS
 AT 6 HOLYTOWN ROAD
 MOSSEND BELLSHILL ML4 1ED
 FOR DANIEL LOWDEN

scale.	1:250	date	no.	revisions.
date.	Sept 2023			
drg. no.	02			
revision.				

ARCHITECTURAL DESIGN PRACTICE LTD.
 166 PARK STREET
 MOTHERWELL.
 ML1 1PF. TEL/FAX. 01698 266900

 

PROPOSED SITE PLAN



LOCATION PLAN