


Existing Floor Plans – Lonsdale, Parkstone Avenue

Mr & Mrs Ride


NOTE:
Do not scale from this drawing.
All contractors are to notify client/ architect of any discrepancies of variations relating to setting out and levels prior to manufacturing and construction of any components. To be read in conjunction with all other contract documentation.

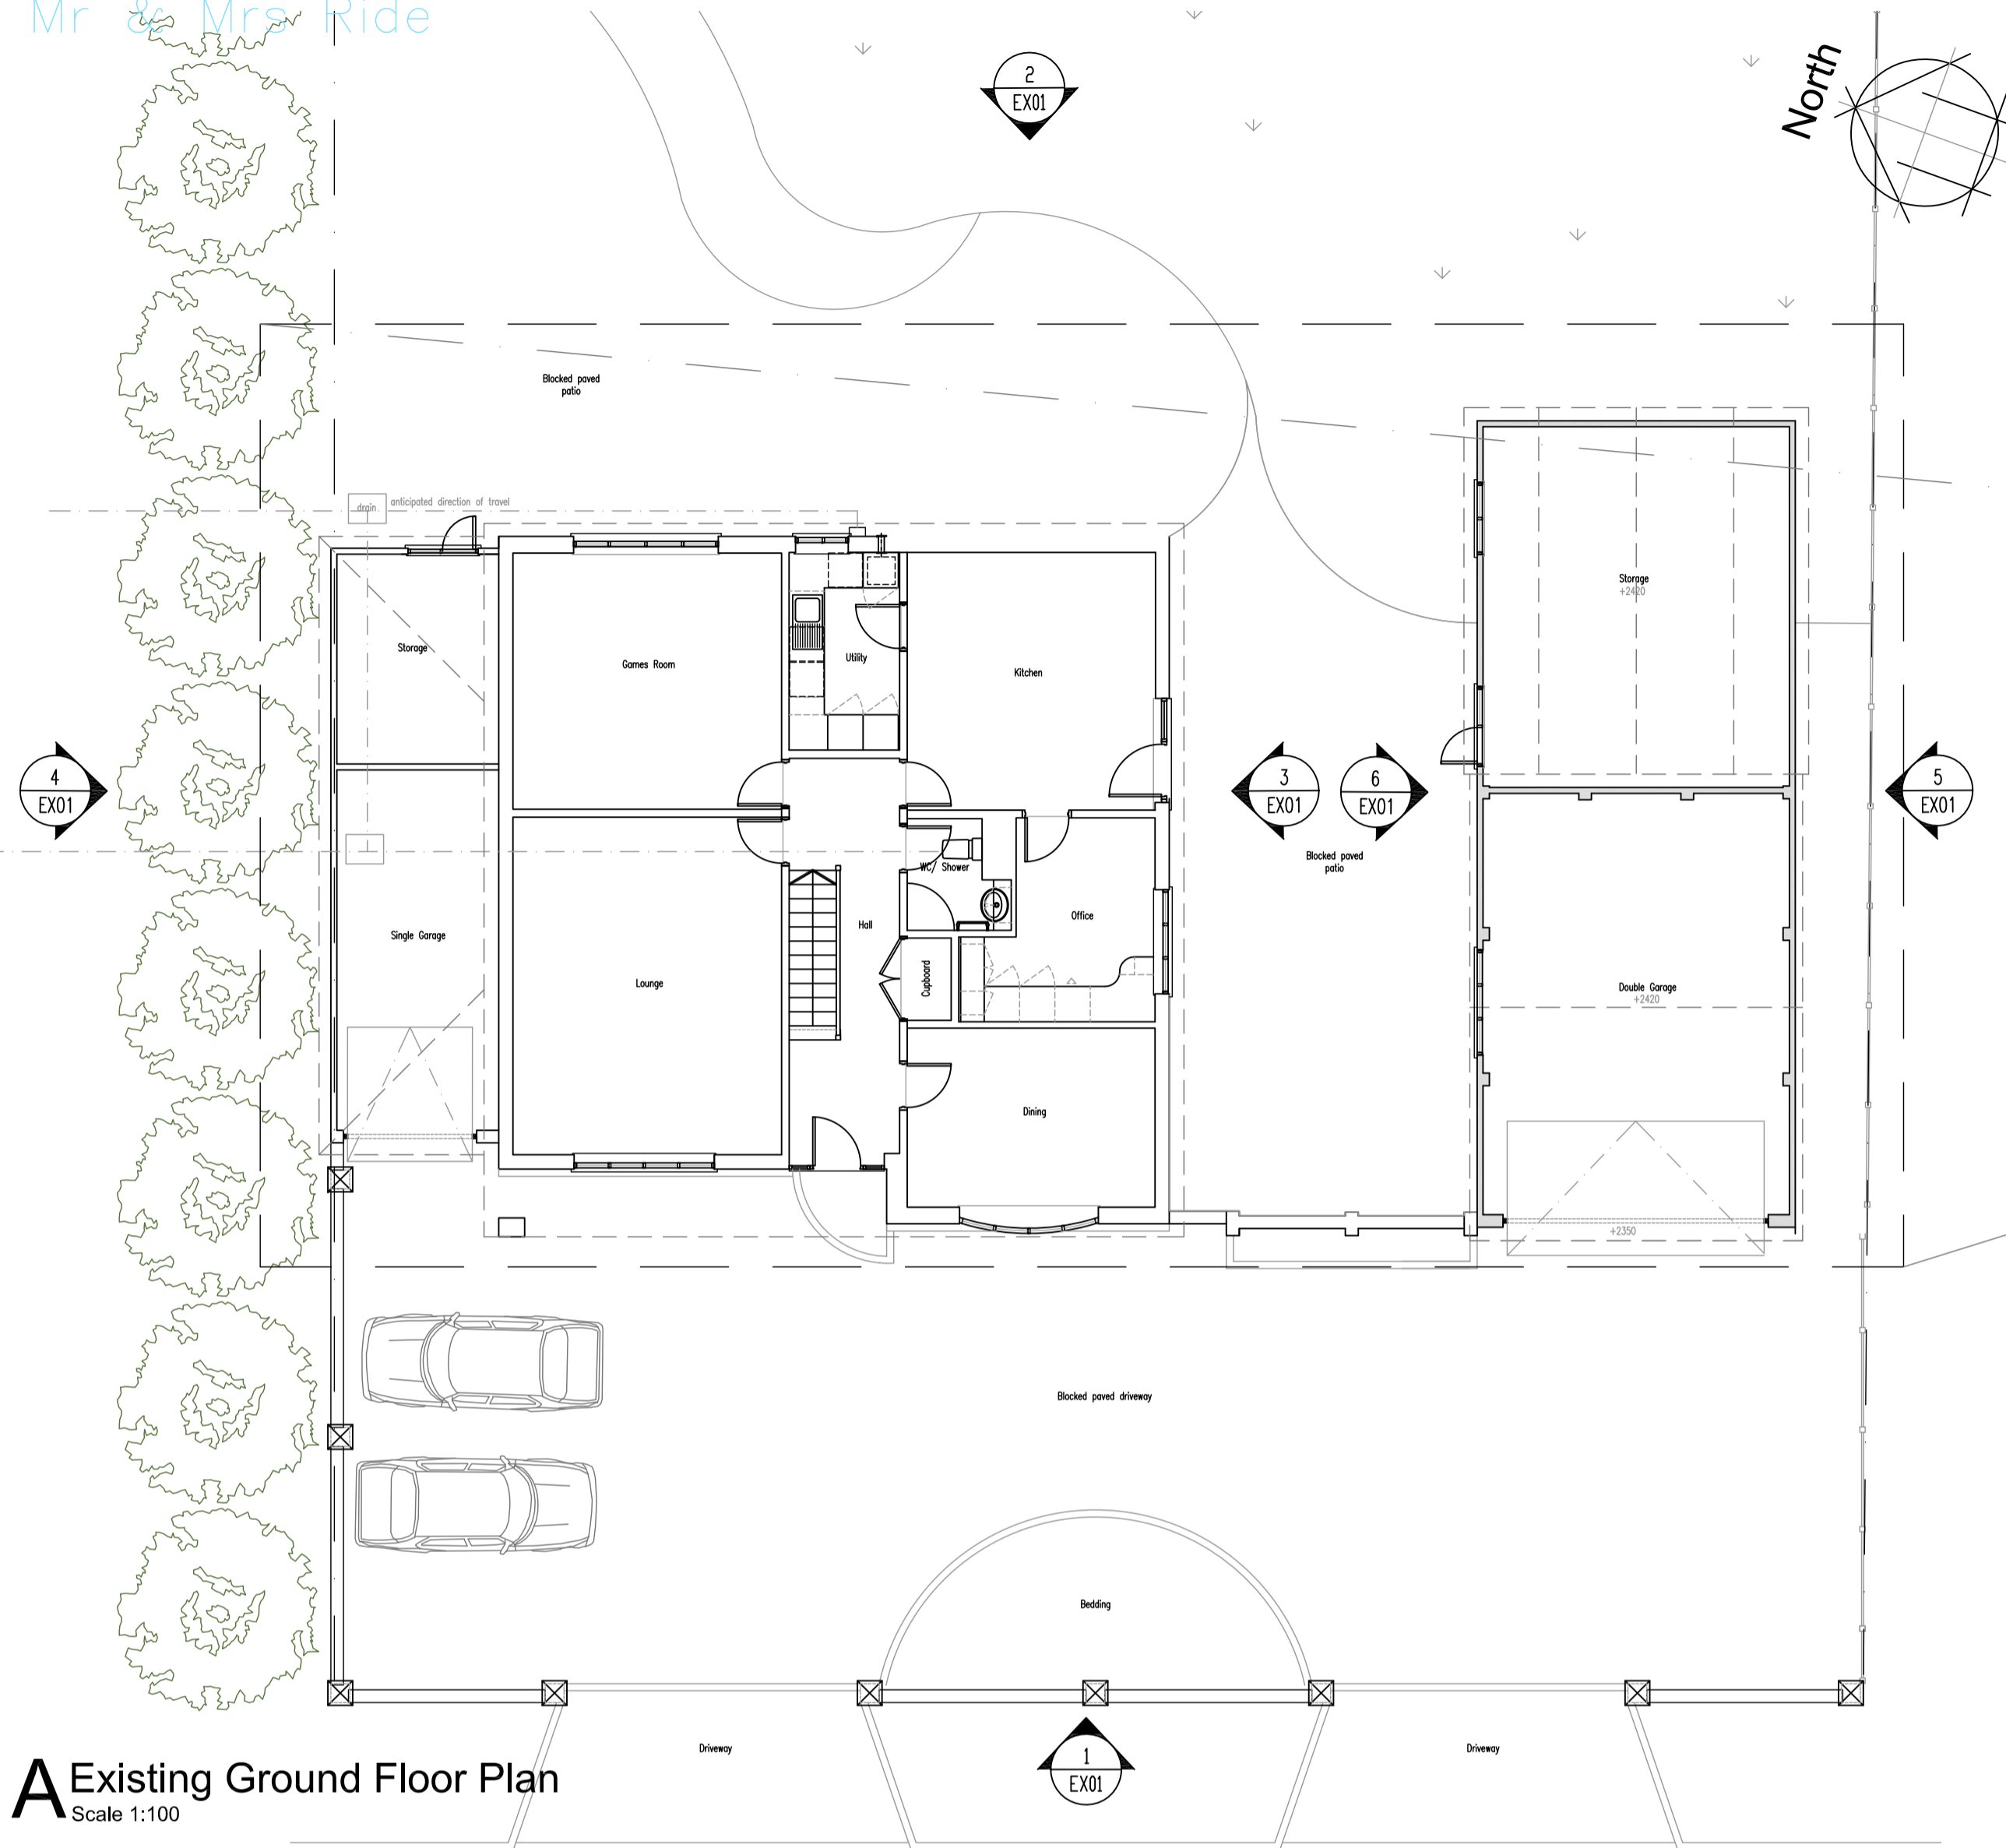

A Existing Ground Floor Plan
Scale 1:100




Block Plan
Scale 1:500

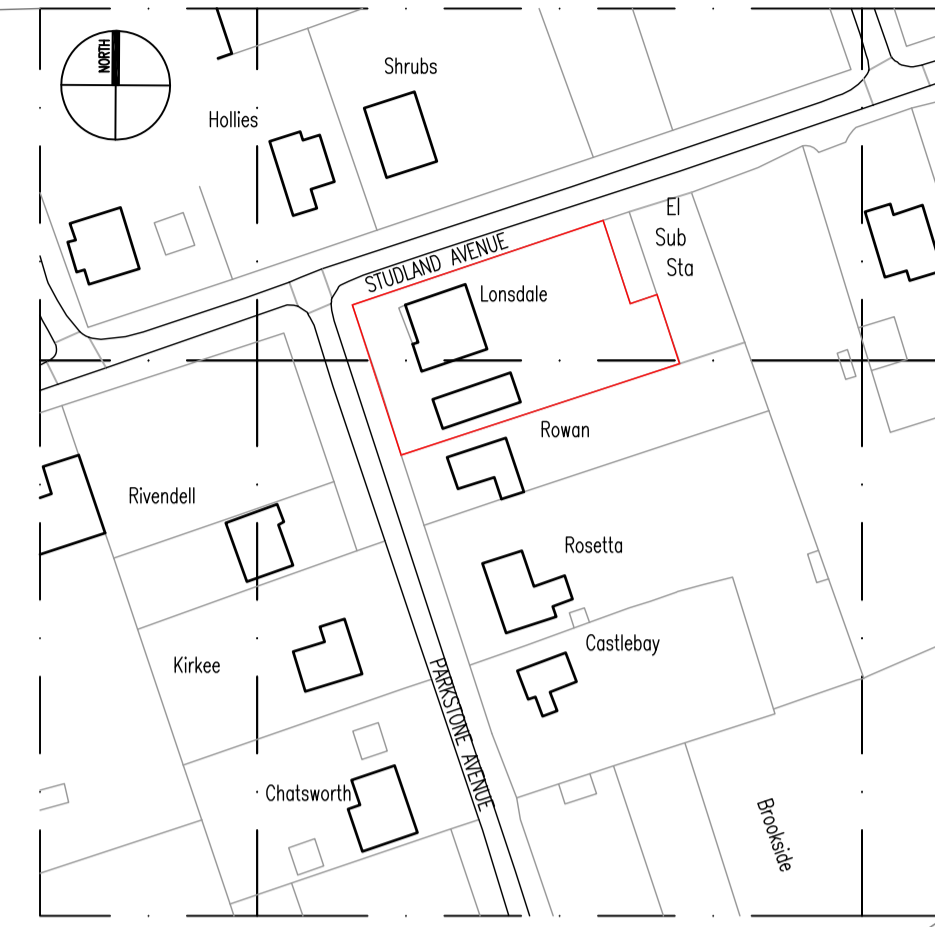


Ordnance Survey Location Map
Scale 1:1250
Scalebar 1:1250

LC	Submitted for 'Certificate of Lawfulness' application.	12.12.23
Rev.	Drawn Description	Date

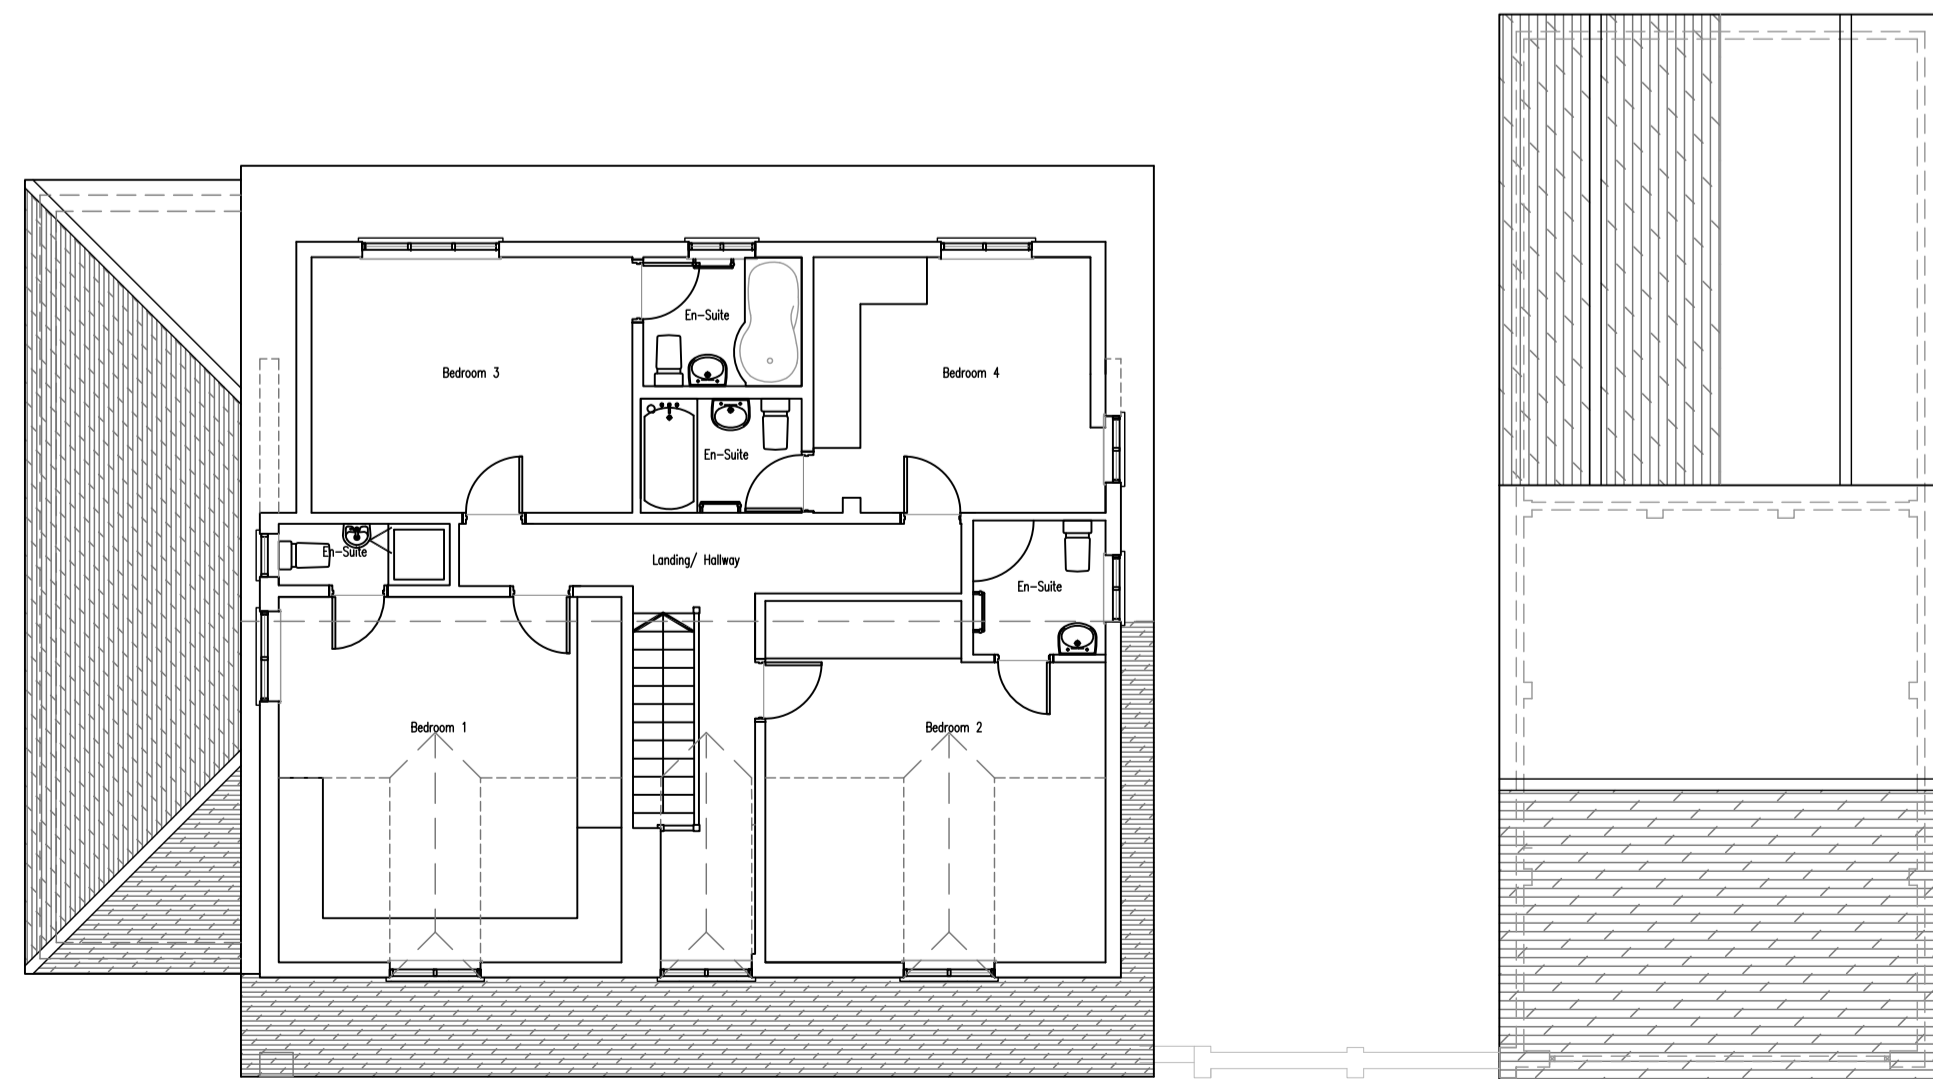

B Existing First Floor Plan
Scale 1:100

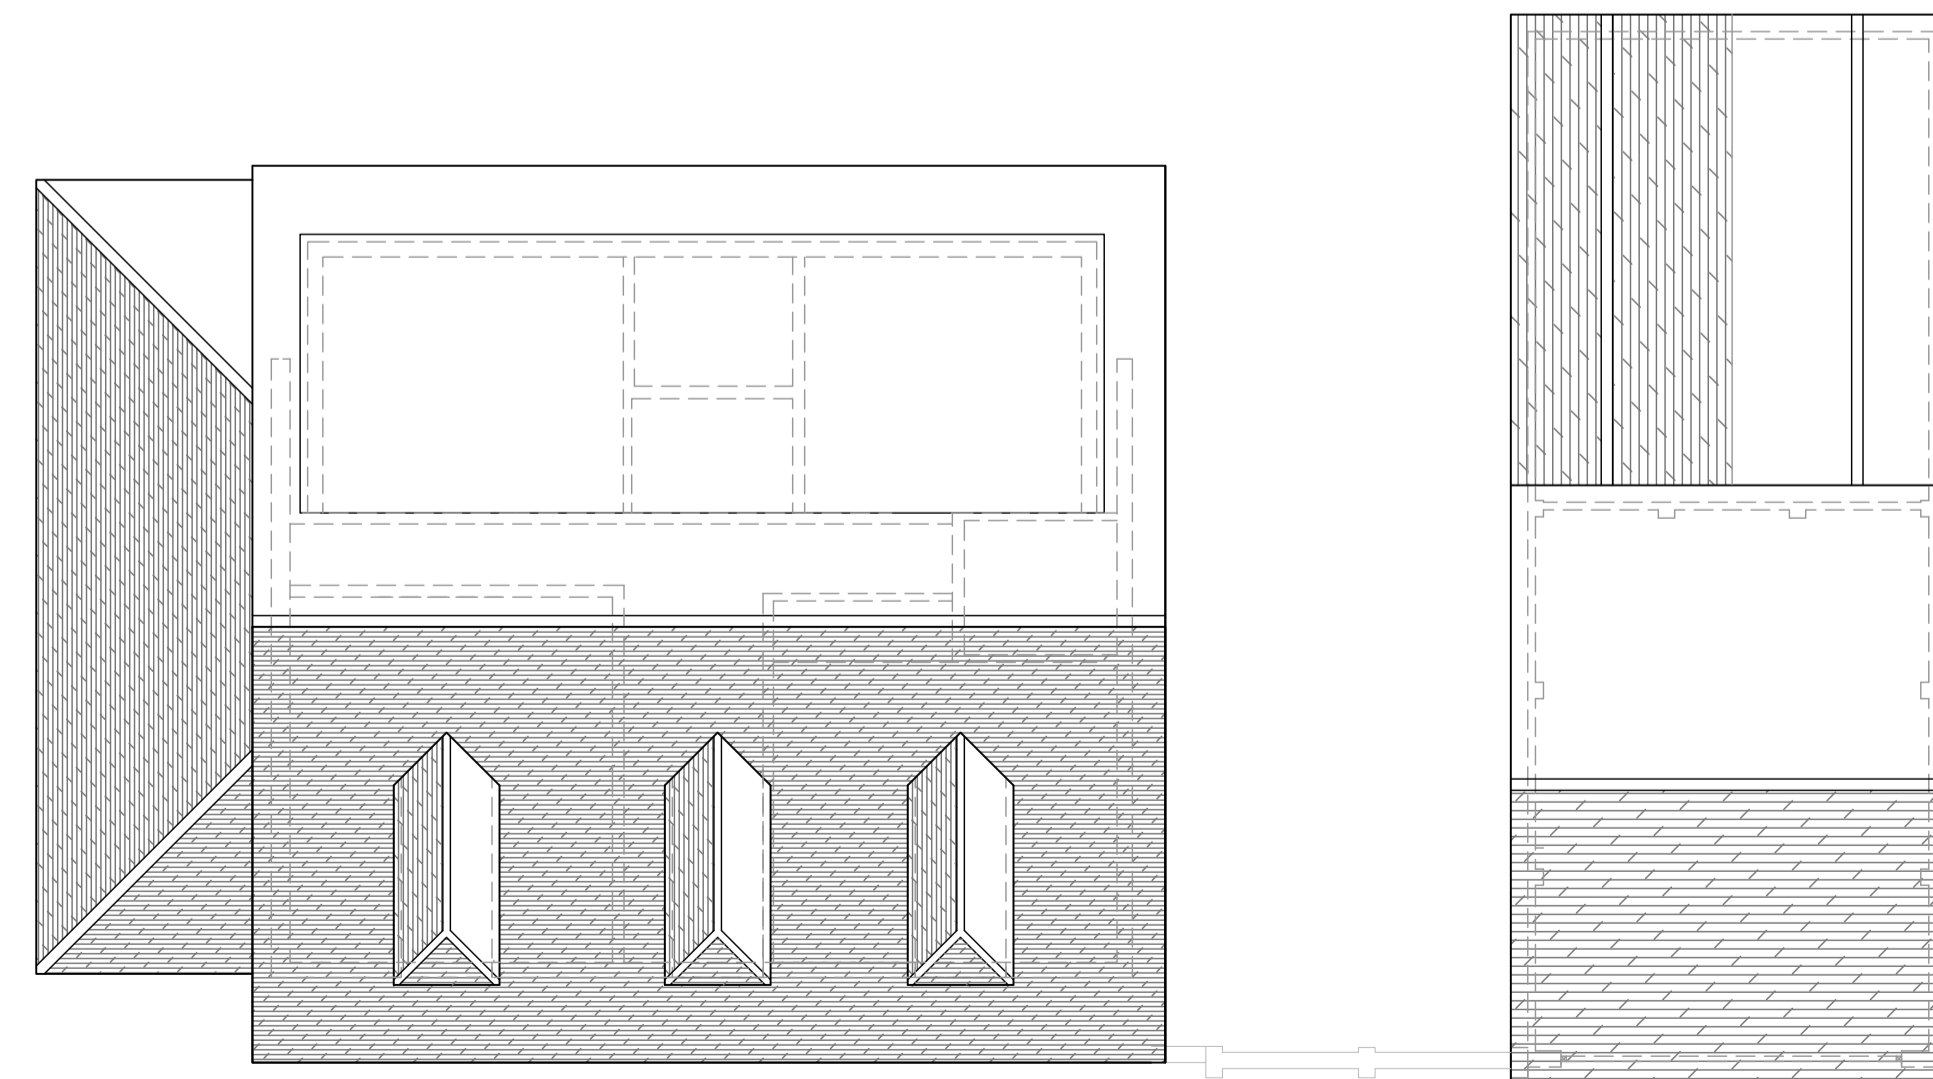

C Existing Roof Plan
Scale 1:100

Drawing Status: APPROVAL
Client/ Project: Mr & Mrs Ride

Drawing Title: Lonsdale, Parkstone Avenue
Wickford, Essex
Existing Floor Plans & Roof Plan

Project no: MR6 **Drawing no:** EX0G **Revision:** -
Drawn By: LC **Checked By:** LC **Date:** DEC 2023

