



Sliding gate to be fully galvanised and powder coated black & driven by low voltage motor and safety provided by intelligent encoded motor and anti-crush strips.

New black metal railings to be placed on the existing stone compound wall.

Stone pier raised to height of new railings, existing hedge to be retained.

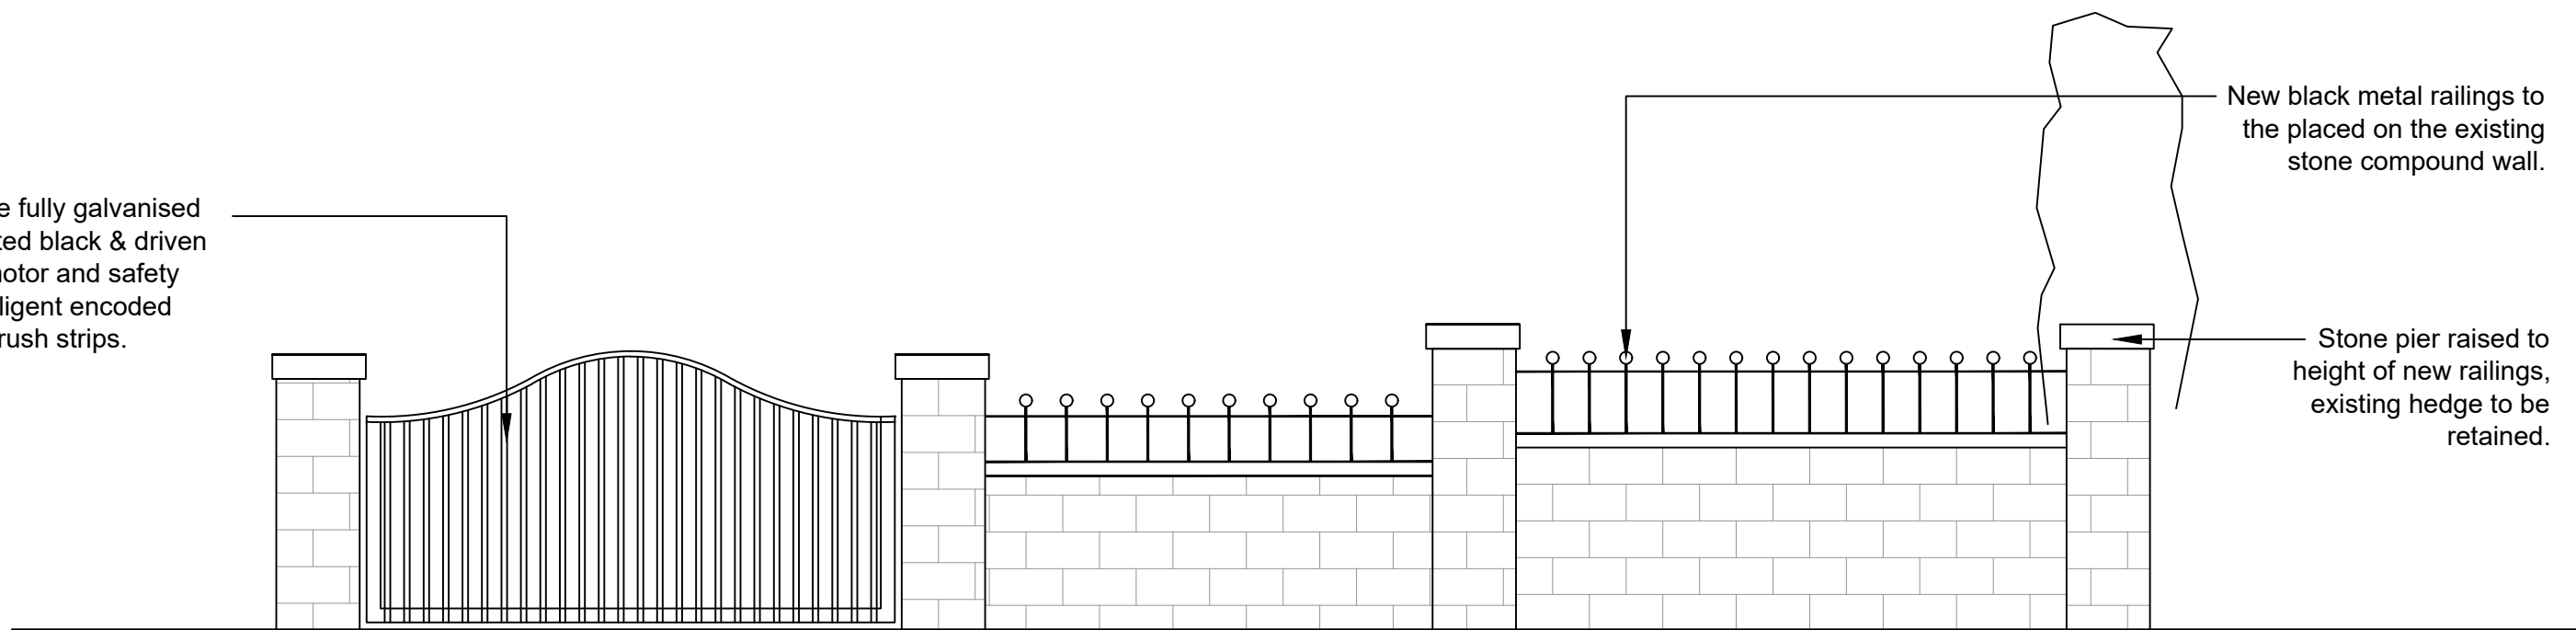


SCALE

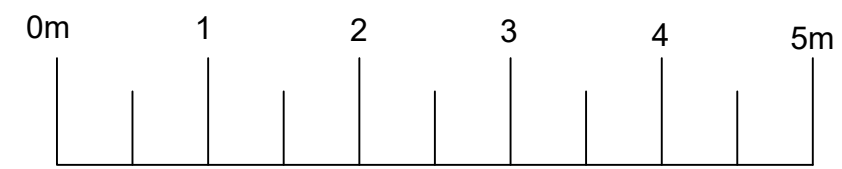

NORTH ELEVATION (GROVE ROAD)

Landscapeshitects

FOR PLANNING	PROJECT GROVE ROAD, ILKLEY	SCALE 1 / 50 @A3	DATE 14 / 11 / 23
	TITLE PROPOSED SLIDE GATES	DRAWN BY DM	REVIEWED TL
	19 Ashlands Road, Ilkley, West Yorkshire, LS29 8JT	www.telandscape.co.uk info@telandscape.co.uk	phone : 01943 510674 mobile : 07855 770428
	DRAWING NO MR23-124/103	REVISION /	

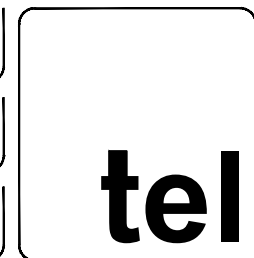

This drawing and the works depicted there in are the copyright of TEL Landscape Architects and may not be used, copied or amended except by written permission.