

Notes  
 This drawing is the property of Peak Architecture Ltd and copyright is reserved by them. This drawing is not to be copied or disclosed by or to any unauthorised persons without the prior written consent of Peak Architecture Ltd.

Do not scale from this drawing.


All dimensions are to be checked on site prior to construction, manufacture of any components and ordering of materials and equipment.

Any discrepancies are to be reported to the architect for clarification.


All materials and workmanship to be in accordance with the current British Standards and codes of practice.




Front Elevation

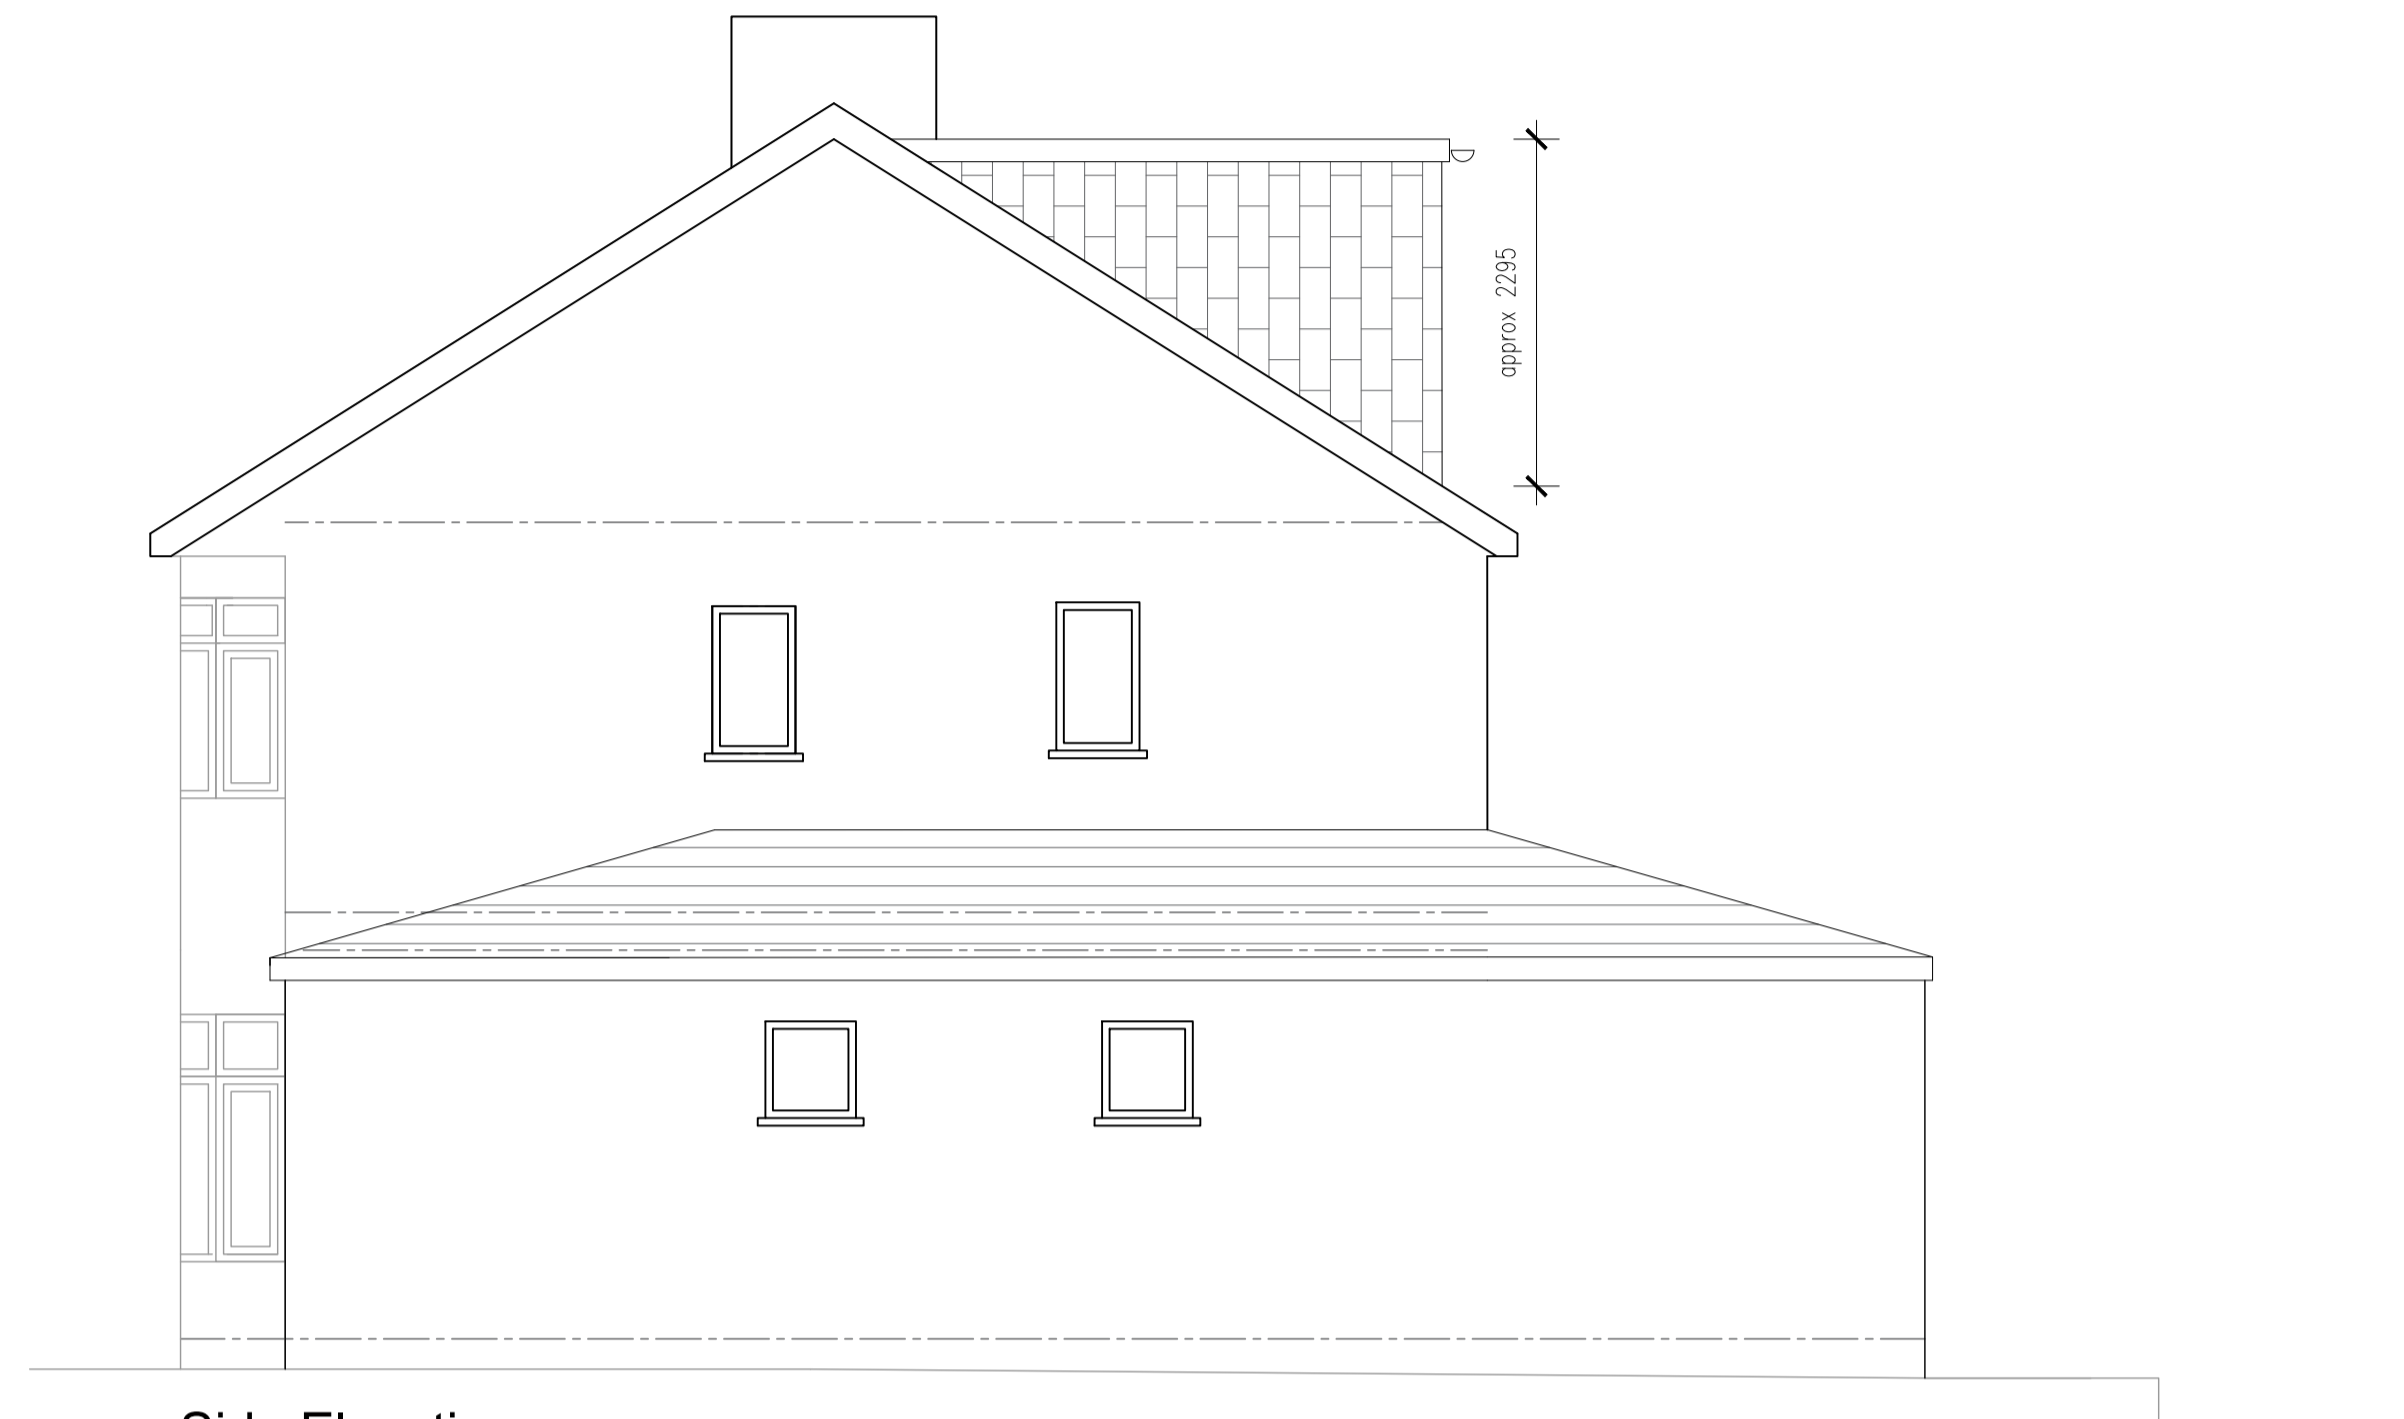

Side Elevation

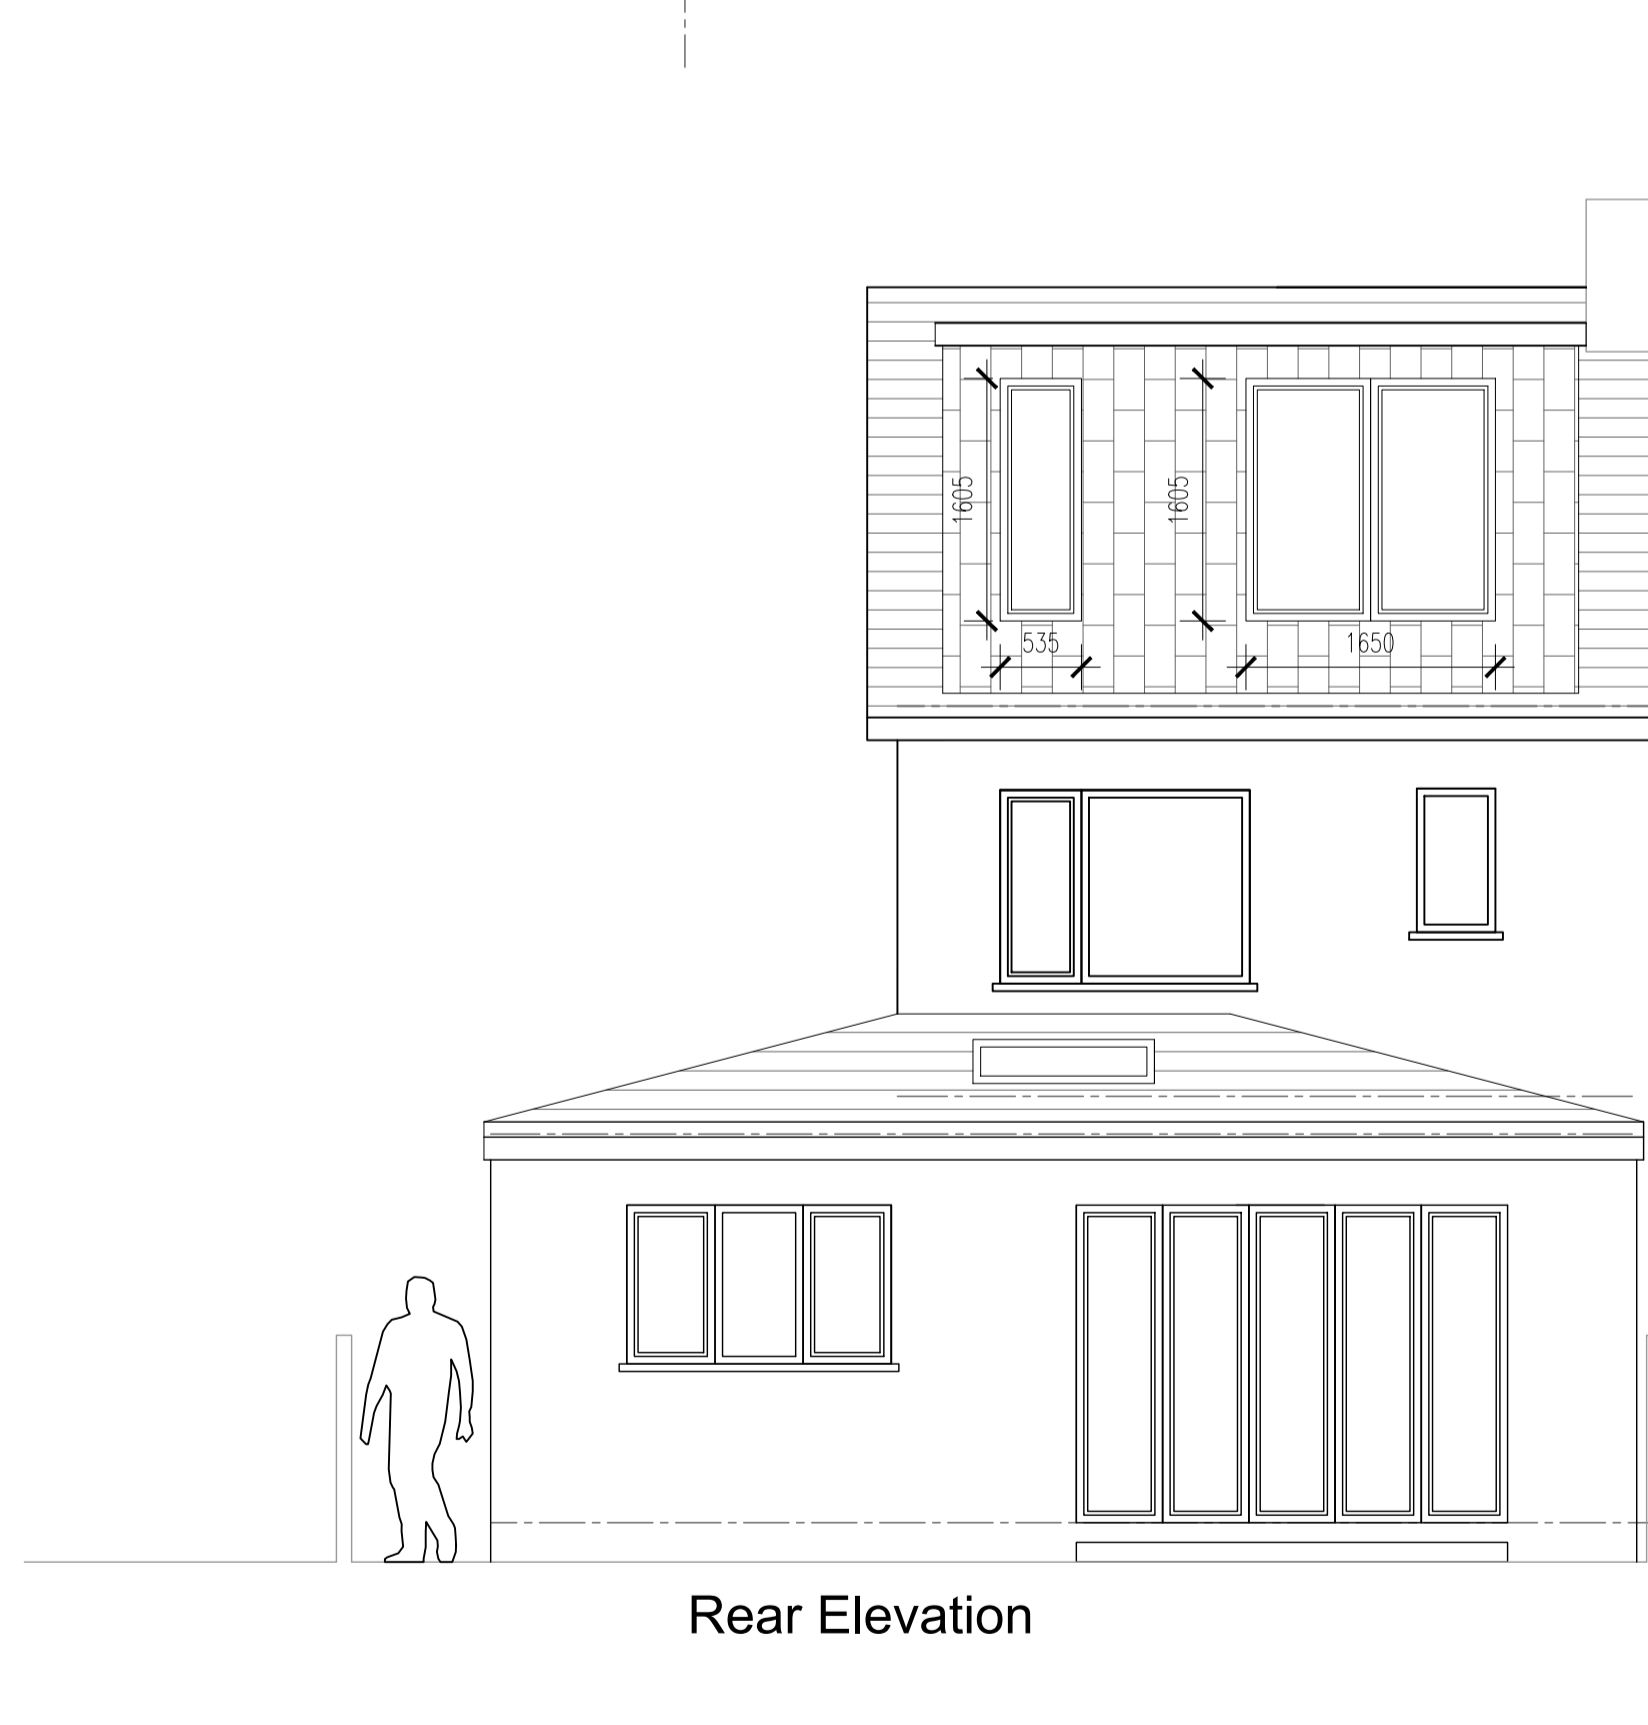

Rear Elevation

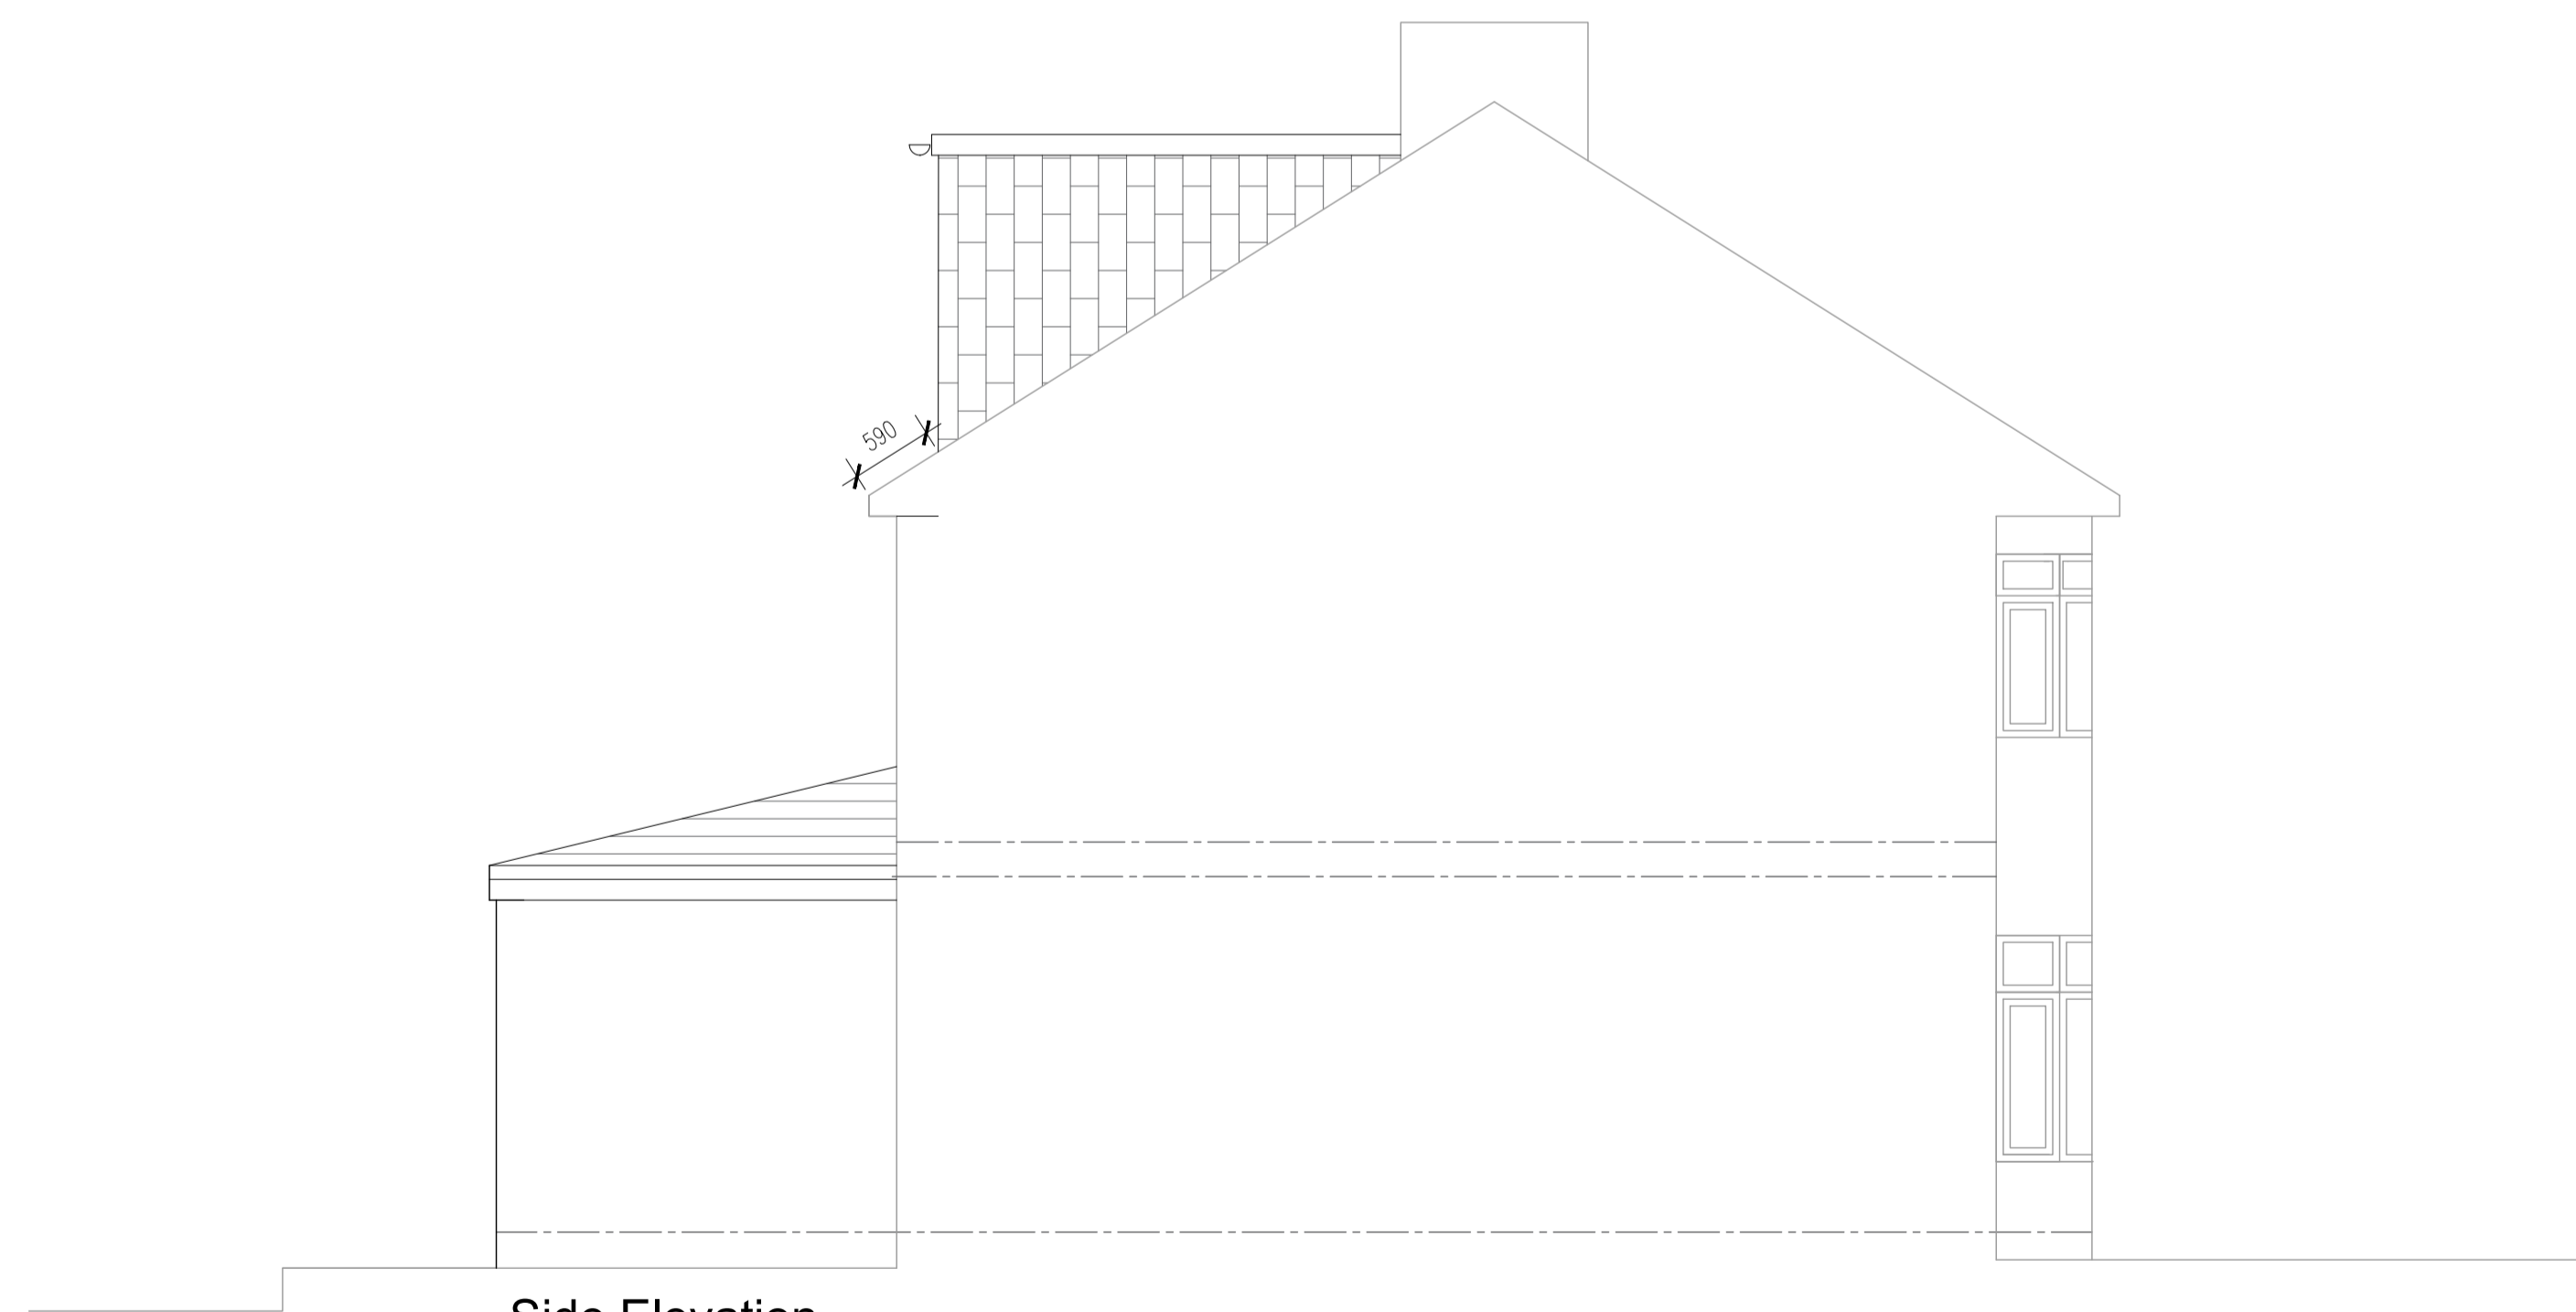

Side Elevation

Rev Date Drawn by Comments

Client  
**Mr Stansfield**

Project  
**31 Red Lee's Avenue  
 Burnley**

Drawing  
 Proposed Elevations

Date 22.04.2022 Drawn by HA Scales 1:50 @ A1

Job No - Dwg No - Rev

**23075 - 03**

**PEAK  
 ARCHITECTURE**  
 Planning & Architectural  
 Design Services

22 Helwre Road, Burnley,  
 Lancashire, BB10 1NW  
 Tel: 01282 123456  
 Mob: 07927289422  
 Email: info@peakarchitecture.co.uk  
 Website: www.peakarchitecture.co.uk