


Proposed Elevations


Scale 1:100@A3
0 2.5m 5m

- Item 09 Banner frame
- Item 09 Banner frame
- Item 01b Acrylic store name
- Item 01a 1100mm High illuminated logo

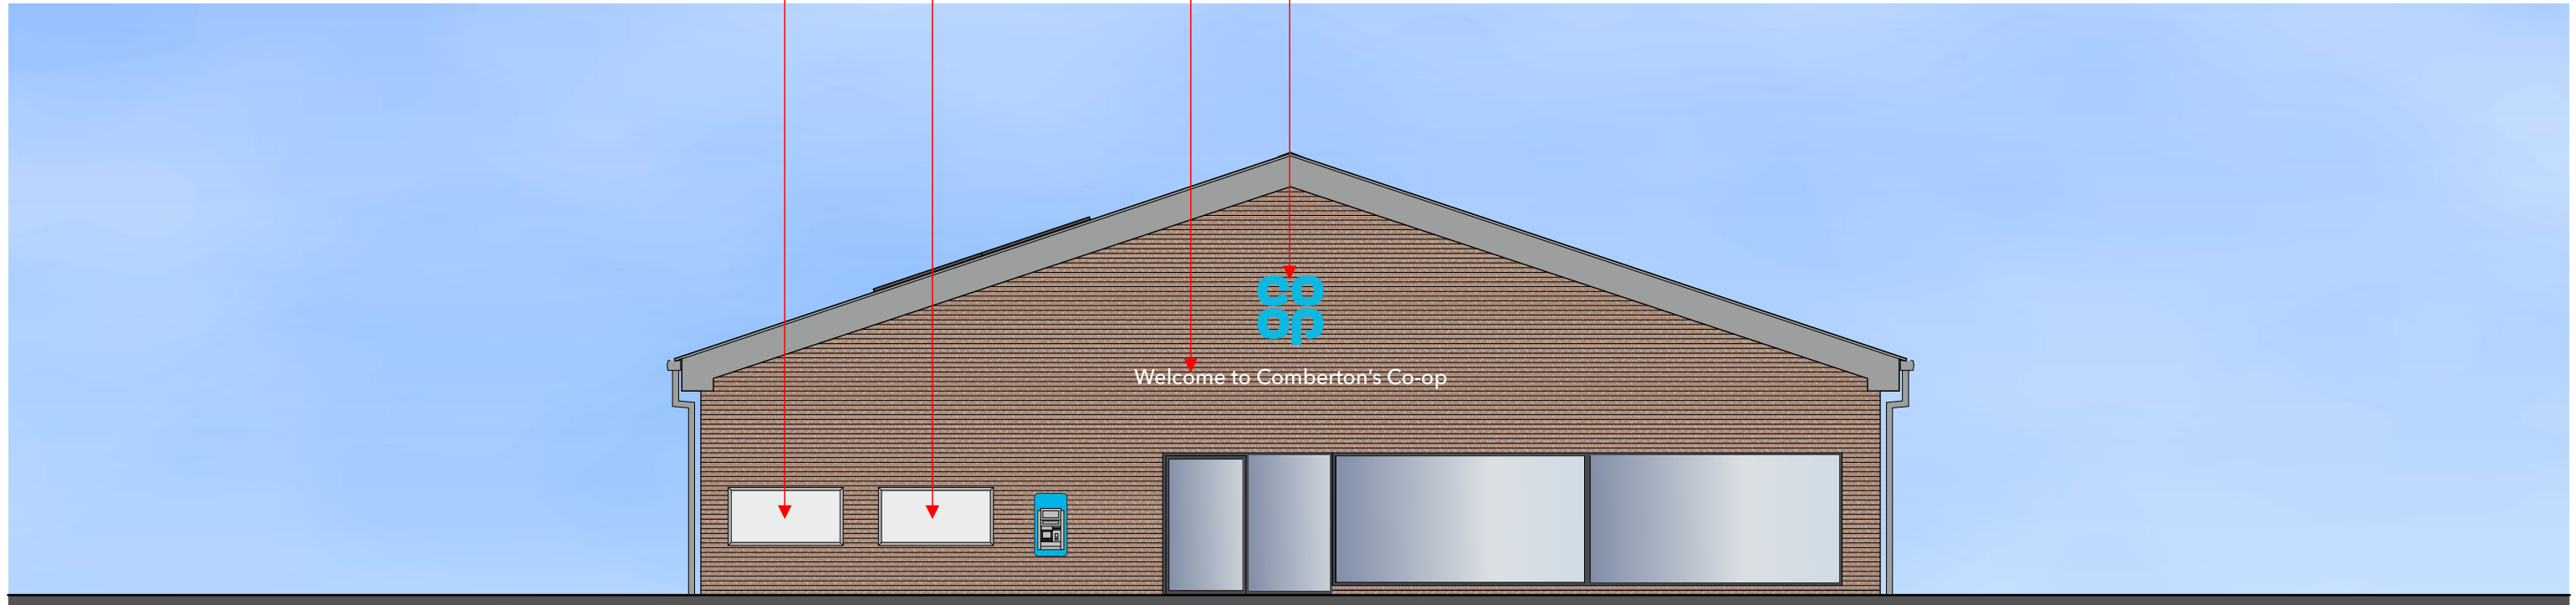

South Elevation 1:100 @ A3

- Item 04 Deliveries Sign

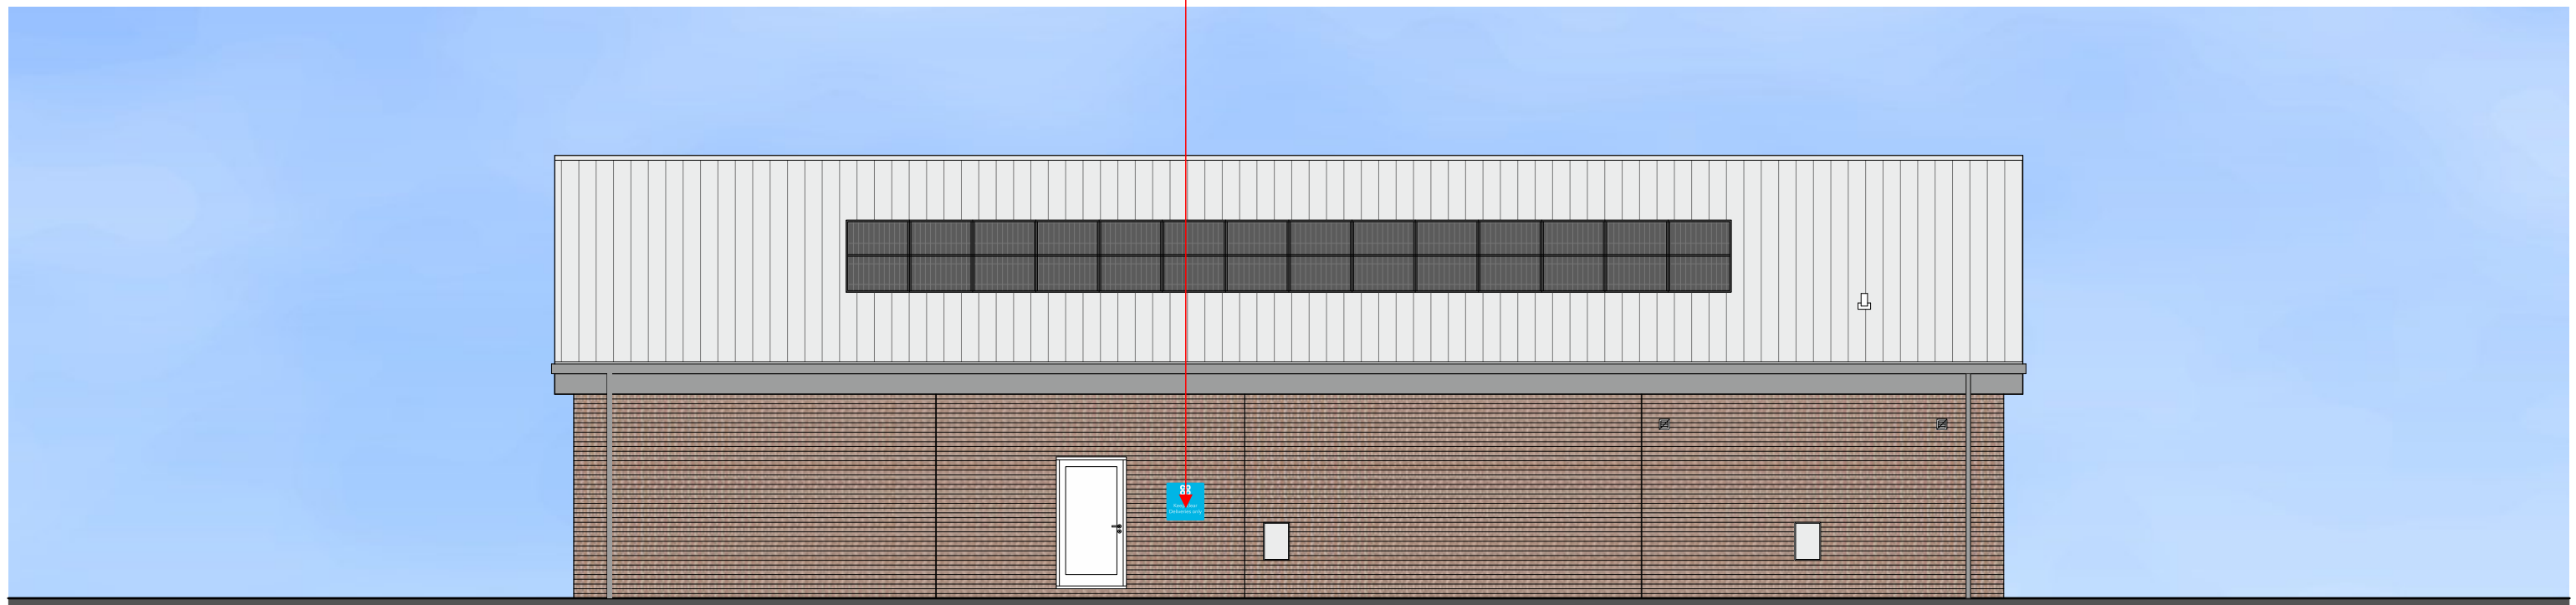

West Elevation 1:100 @ A3