




1 South Elevation GA (RIBA Stage 3)
 1 : 50



2 West Elevation GA (RIBA Stage 3)
 1 : 50

Revision Schedule		
Revision Number	Revision Description	Revision Date

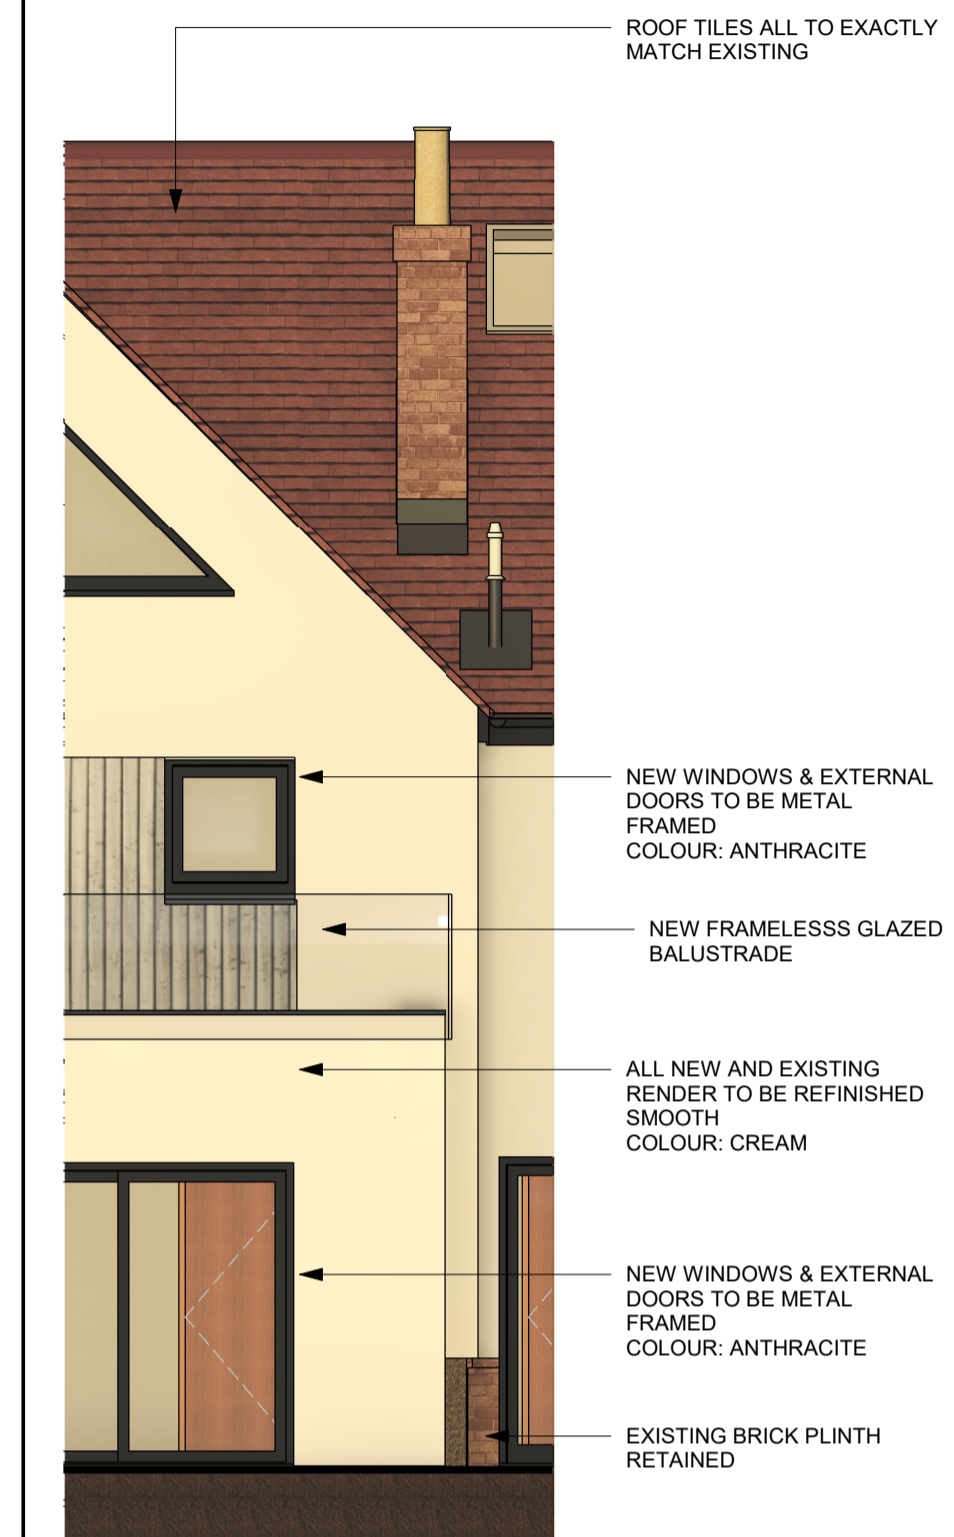

3 Materials Key
 1 : 50

Project Status - RIBA Work Stage : 03

PROJECT: 12 HERNE RD - EXTENSION			
DRAWING: ELEVATIONS			
PROJECT No.	Building Ref	RIBA Work Stage	Drawing Number
1180	/ A	/ 03	/ LE 01 GA
SCALE: @A1	1 : 50	NOTE: DO NOT SCALE OFF THIS DRAWING, APART FROM FOR THE PURPOSE OF PLANNING APPLICATION. USE ONLY DIMENSIONS SHOWN. IF IN DOUBT ASK.	
SCALE: @A3	1 : 100	DATE: NOV 23	
DRAWN BY: DS	CHECKED BY: DS	e: projects@design-principle.uk t: 0333 3580700	

