


Revision Schedule		
Revision Number	Revision Description	Revision Date

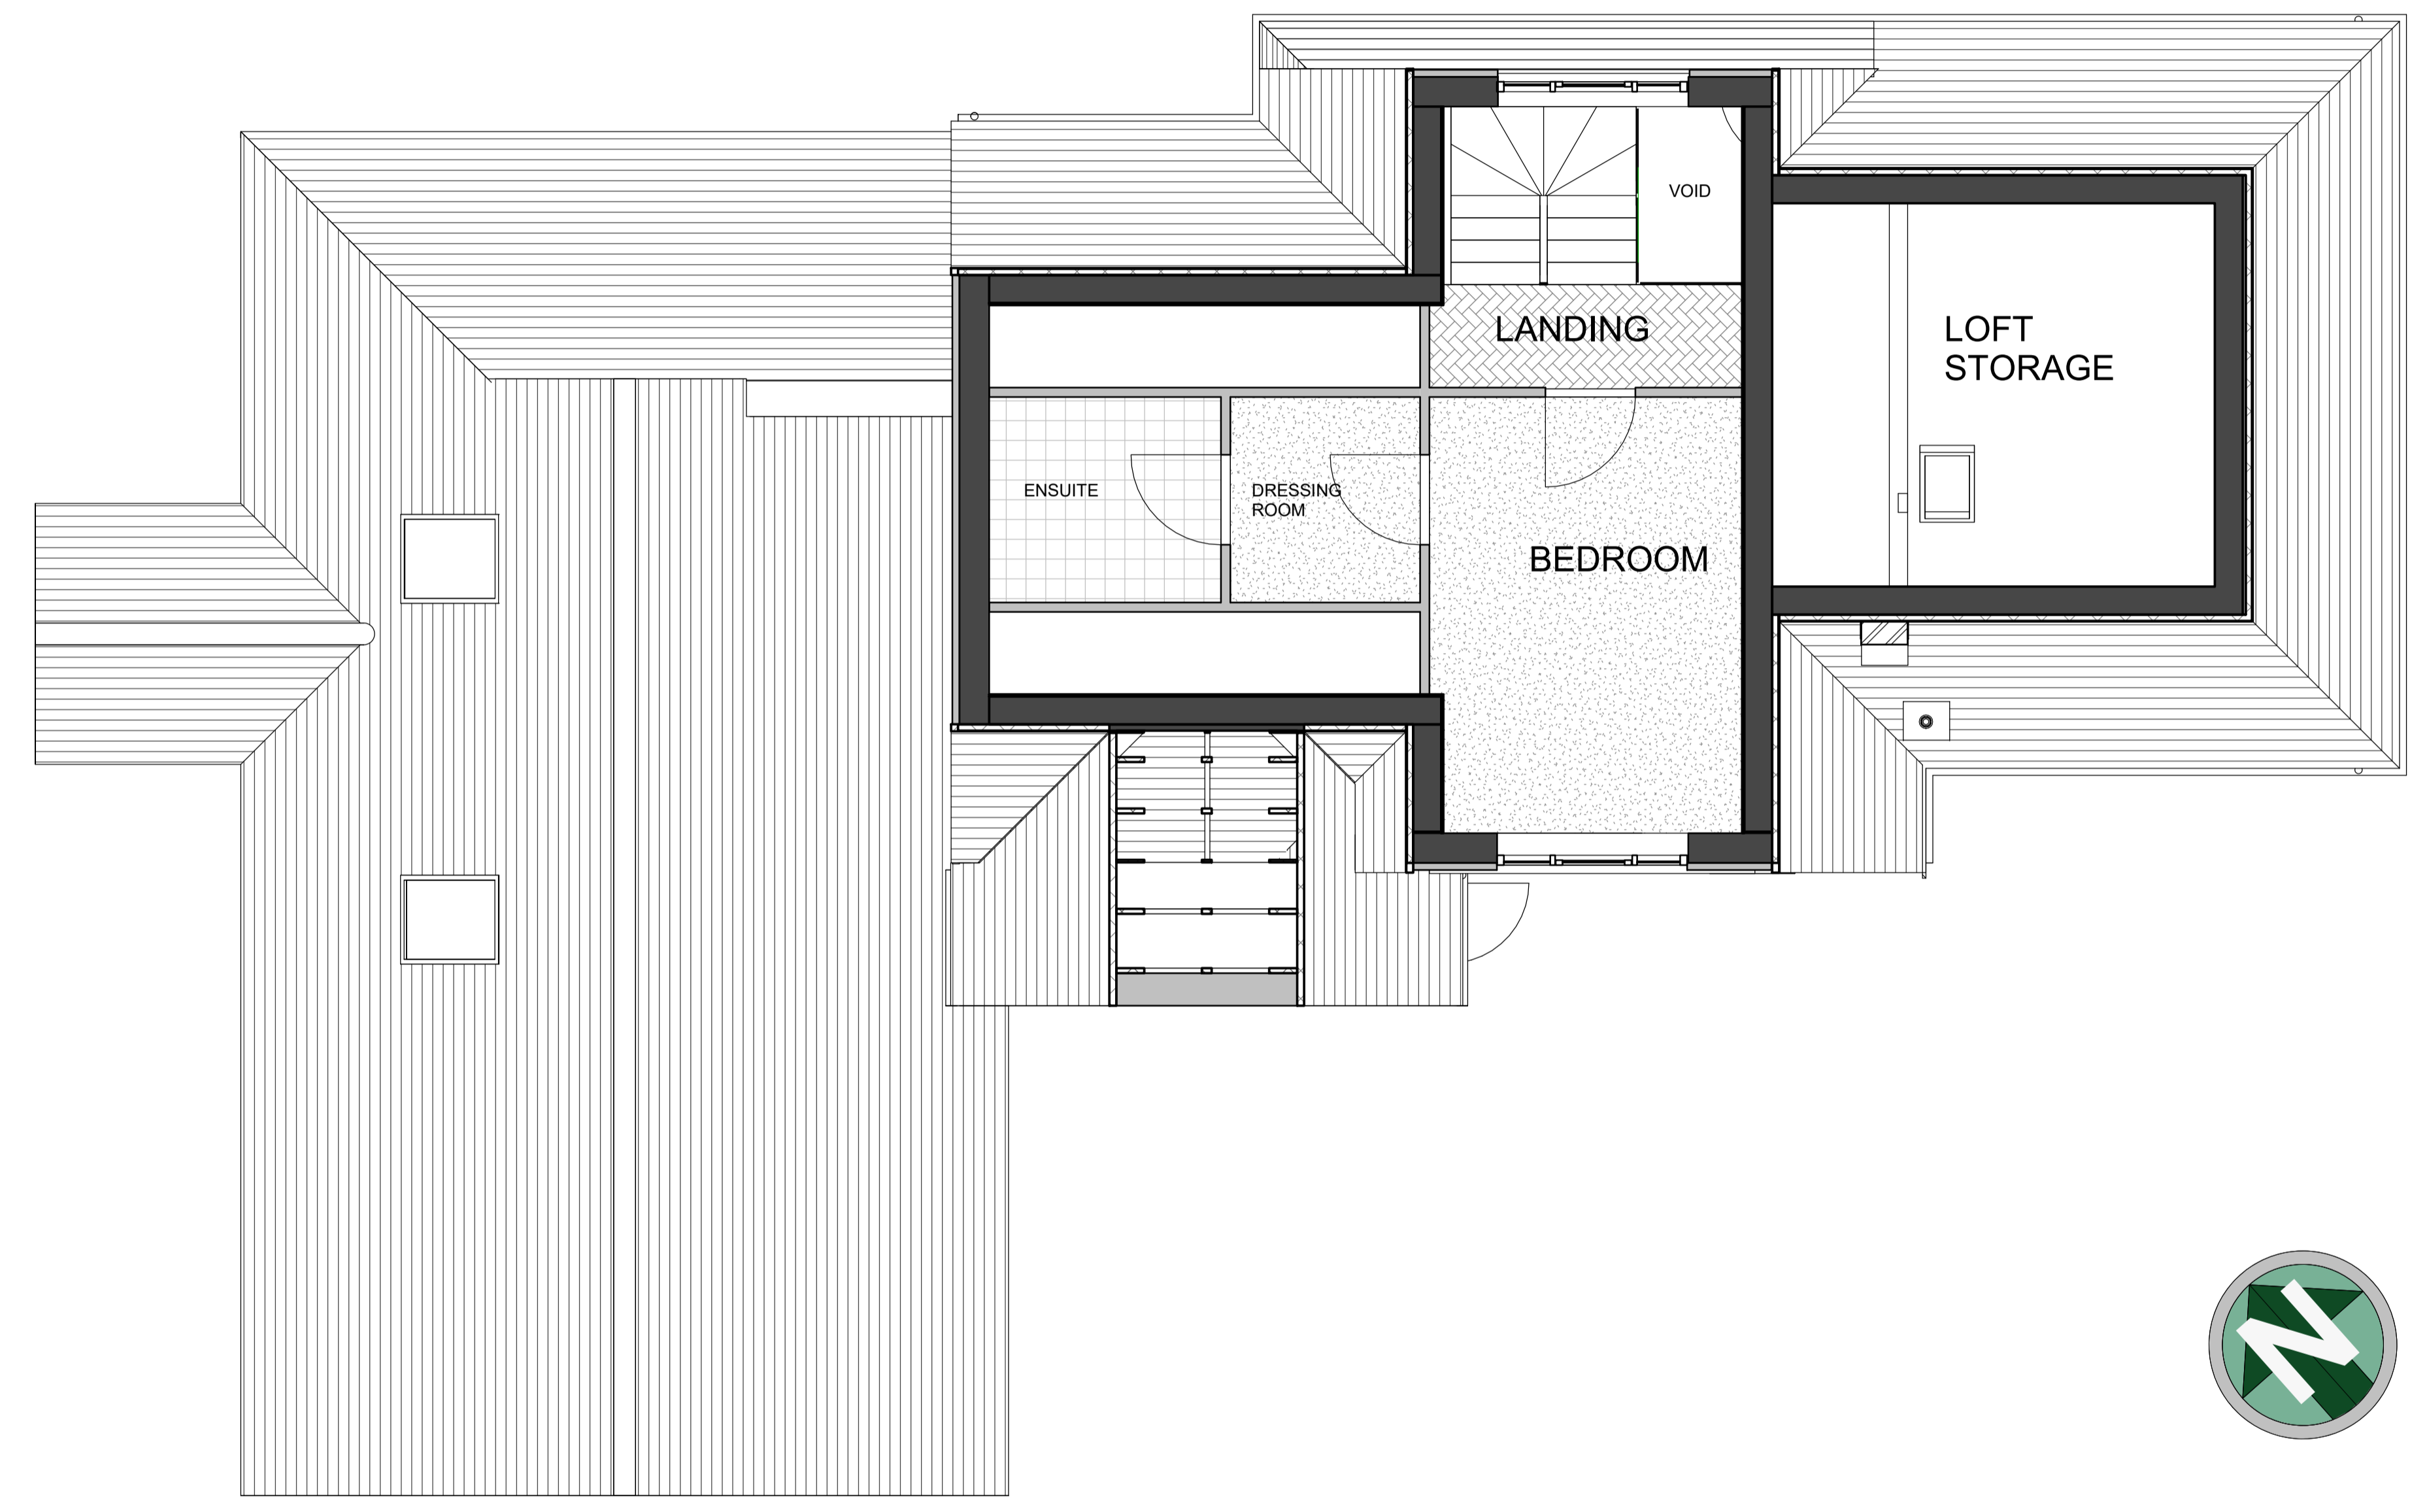

1 02 Second floor GA (RIBA Stage 3)
1 : 50

Project Status - RIBA Work Stage : 03				
PROJECT	12 HERNE RD - EXTENSION			
DRAWING	SECOND FLOOR PLAN			
PROJECT No.	Building Ref	RIBA Work Stage	Drawing Number	REV
1180	/ A	/ 03	/ LP 02 GA	-
SCALE: @A1	1 : 50			
SCALE: @A3	1 : 100			
DATE:	NOV 23			
DRAWN BY:	DS	CHECKED BY:	DS	
				NOTE: DO NOT SCALE OFF THIS DRAWING, APART FROM FOR THE PURPOSE OF PLANNING APPLICATION. USE ONLY DIMENSIONS SHOWN, IF IN DOUBT ASK.
				e: projects@design-principle.uk t: 0333 3580700

