


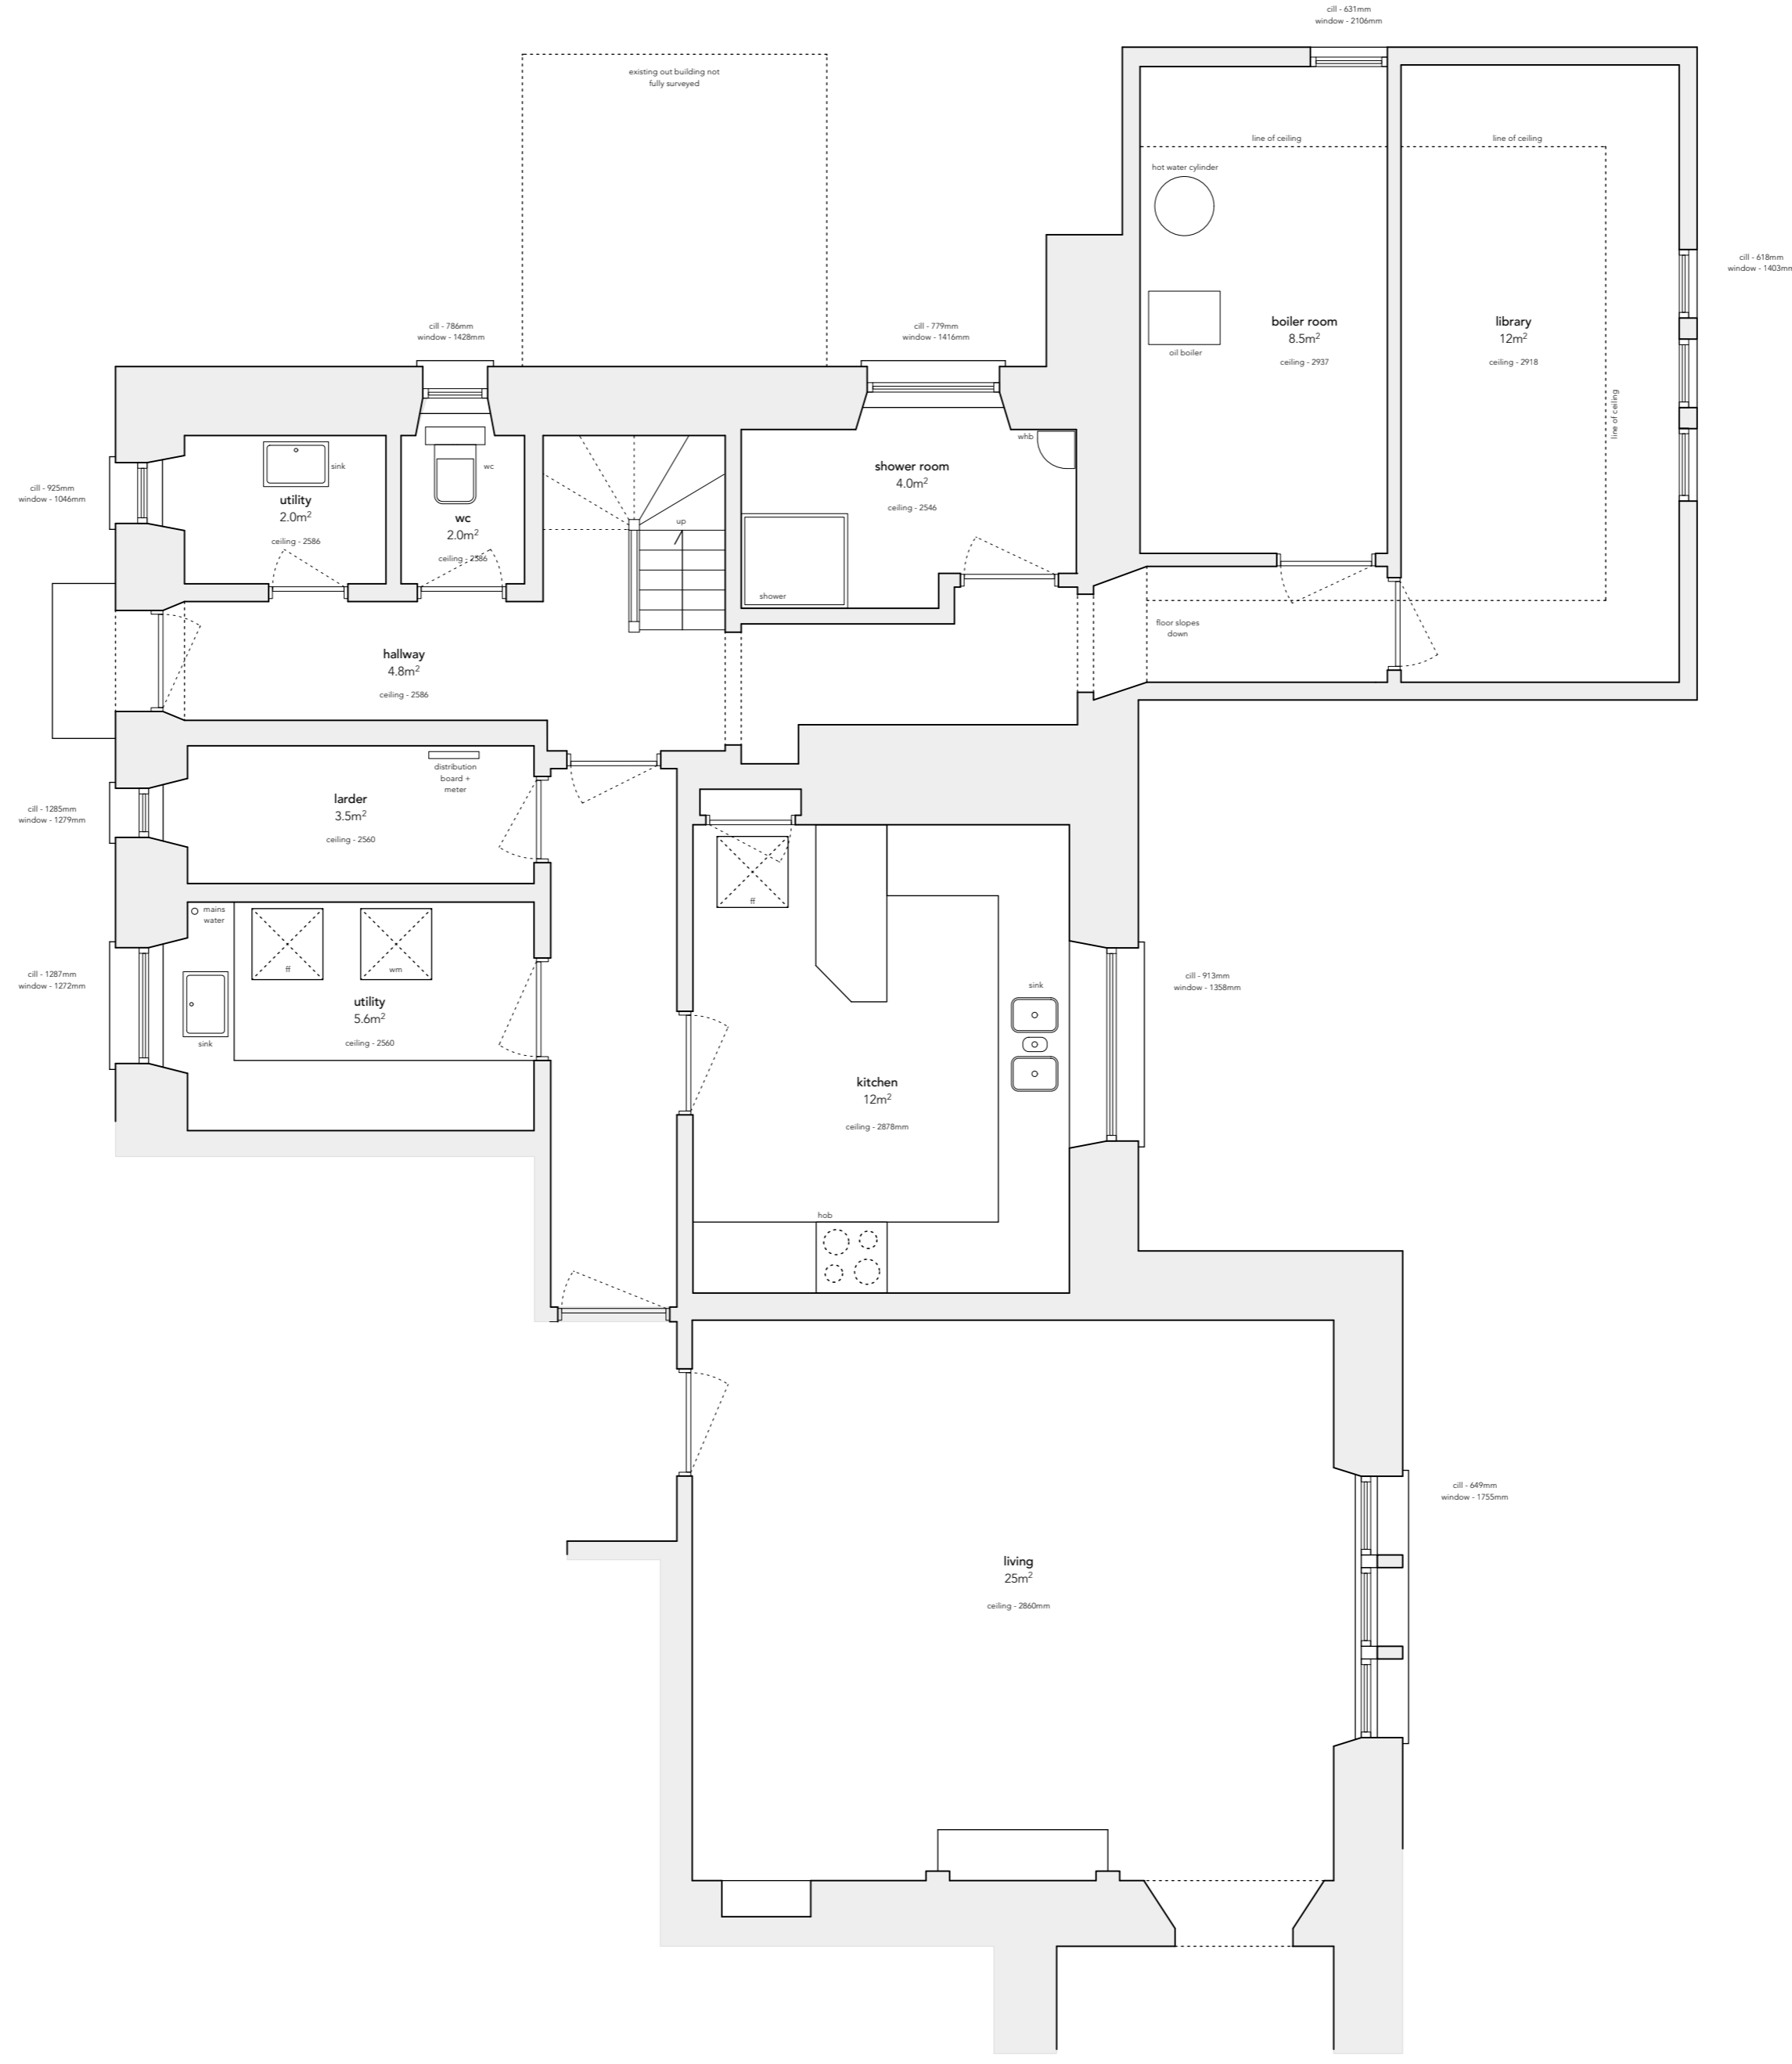

**notes:**  
 1. do not scale from drawings, if in doubt seek clarification  
 2. drawings not suitable for construction purposes



**FRAME**  
 architecture

t: +44 (0) 7722 186 626  
 e: info@framearchitecture.net

client:  
 Natasha + John  
 project:  
 Fasga Na Coille, Nethybridge  
 drawing title:  
 survey: ground floor plan  
 scale: 1:50 @ A2      date: Nov 2023      status: planning  
 drawing no: 23-03-PL-101      rev: