


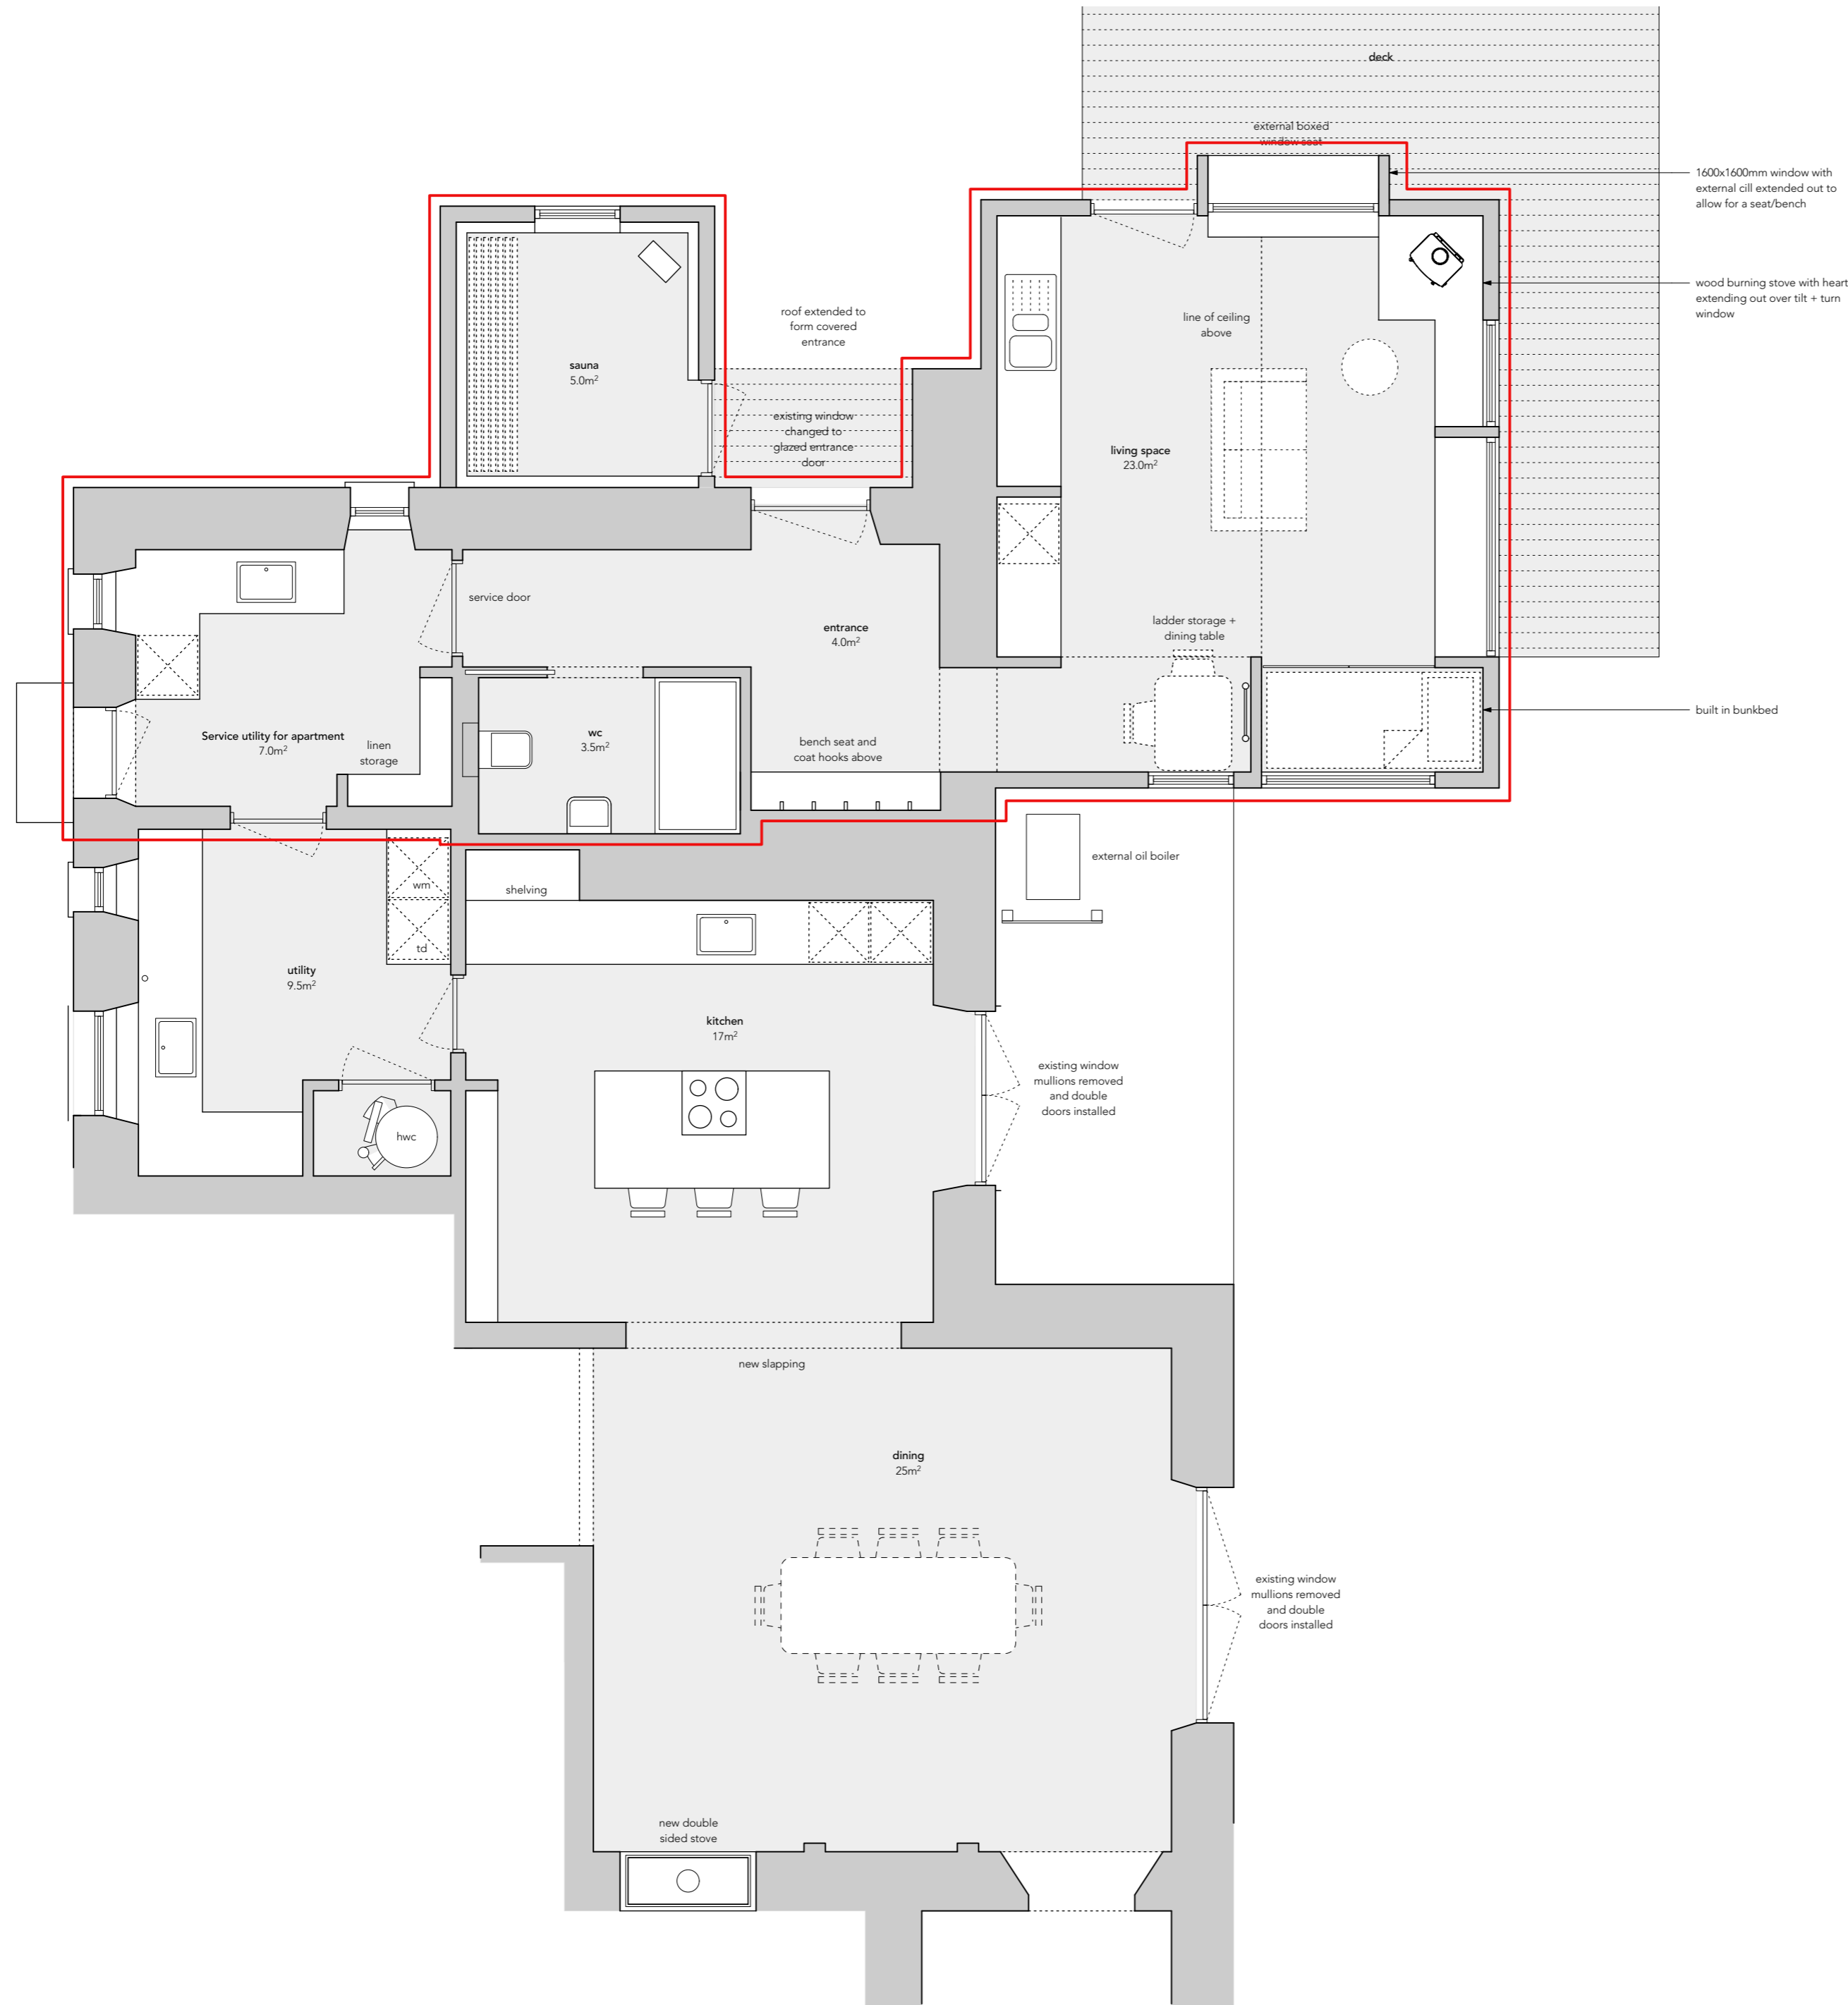

notes:
 1. do not scale from drawings, if in doubt seek clarification
 2. drawings not suitable for construction purposes

area of letting unit shown red
 floor area - 40sqm



A Planning queries 30/11/2023

FRAME
 architecture

t: +44 (0) 7722 186 826
 e: info@framearchitecture.net

client:
 Natasha + John

project:
 Fasga Na Coille, Nethybridge

drawing title:
 proposed ground floor plan

scale: 1:50 @ A2 date: Nov. 23 status: planning

drawing no.: 23-03-PL-104 rev: A