


proposed first floor plan
1:50

notes:
1. do not scale from drawings, if in doubt seek clarification
2. drawings not suitable for construction purposes

area of letting unit shown red
floor area - 5sqm

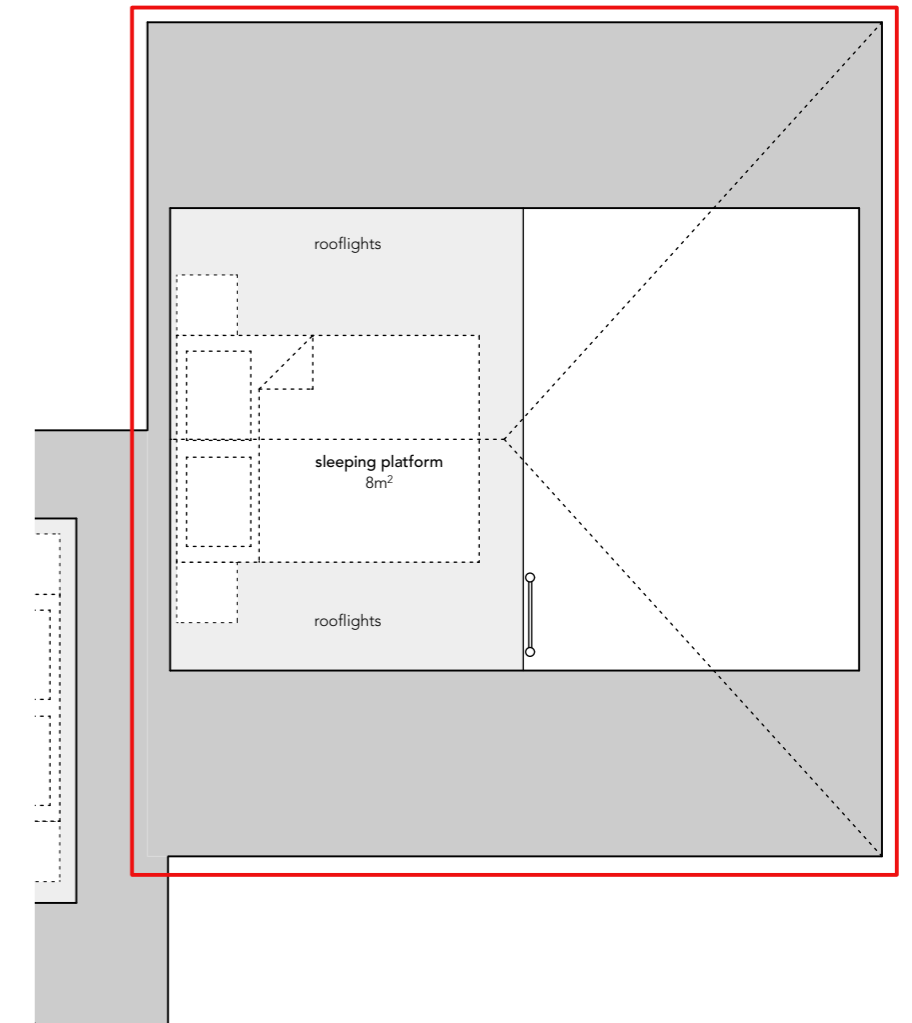

proposed mezzanine
1:50

FRAME
architecture

t: +44 (0) 7722 186 626
e: info@framearchitecture.net

client:
Natasha + John

project:
Fasga Na Coille, Nethybridge

drawing title:

Proposed first floor plan

scale: 1:50 @ A2 date: Nov. 23 status: design

drawing no: 23-03-PI-105 rev: