


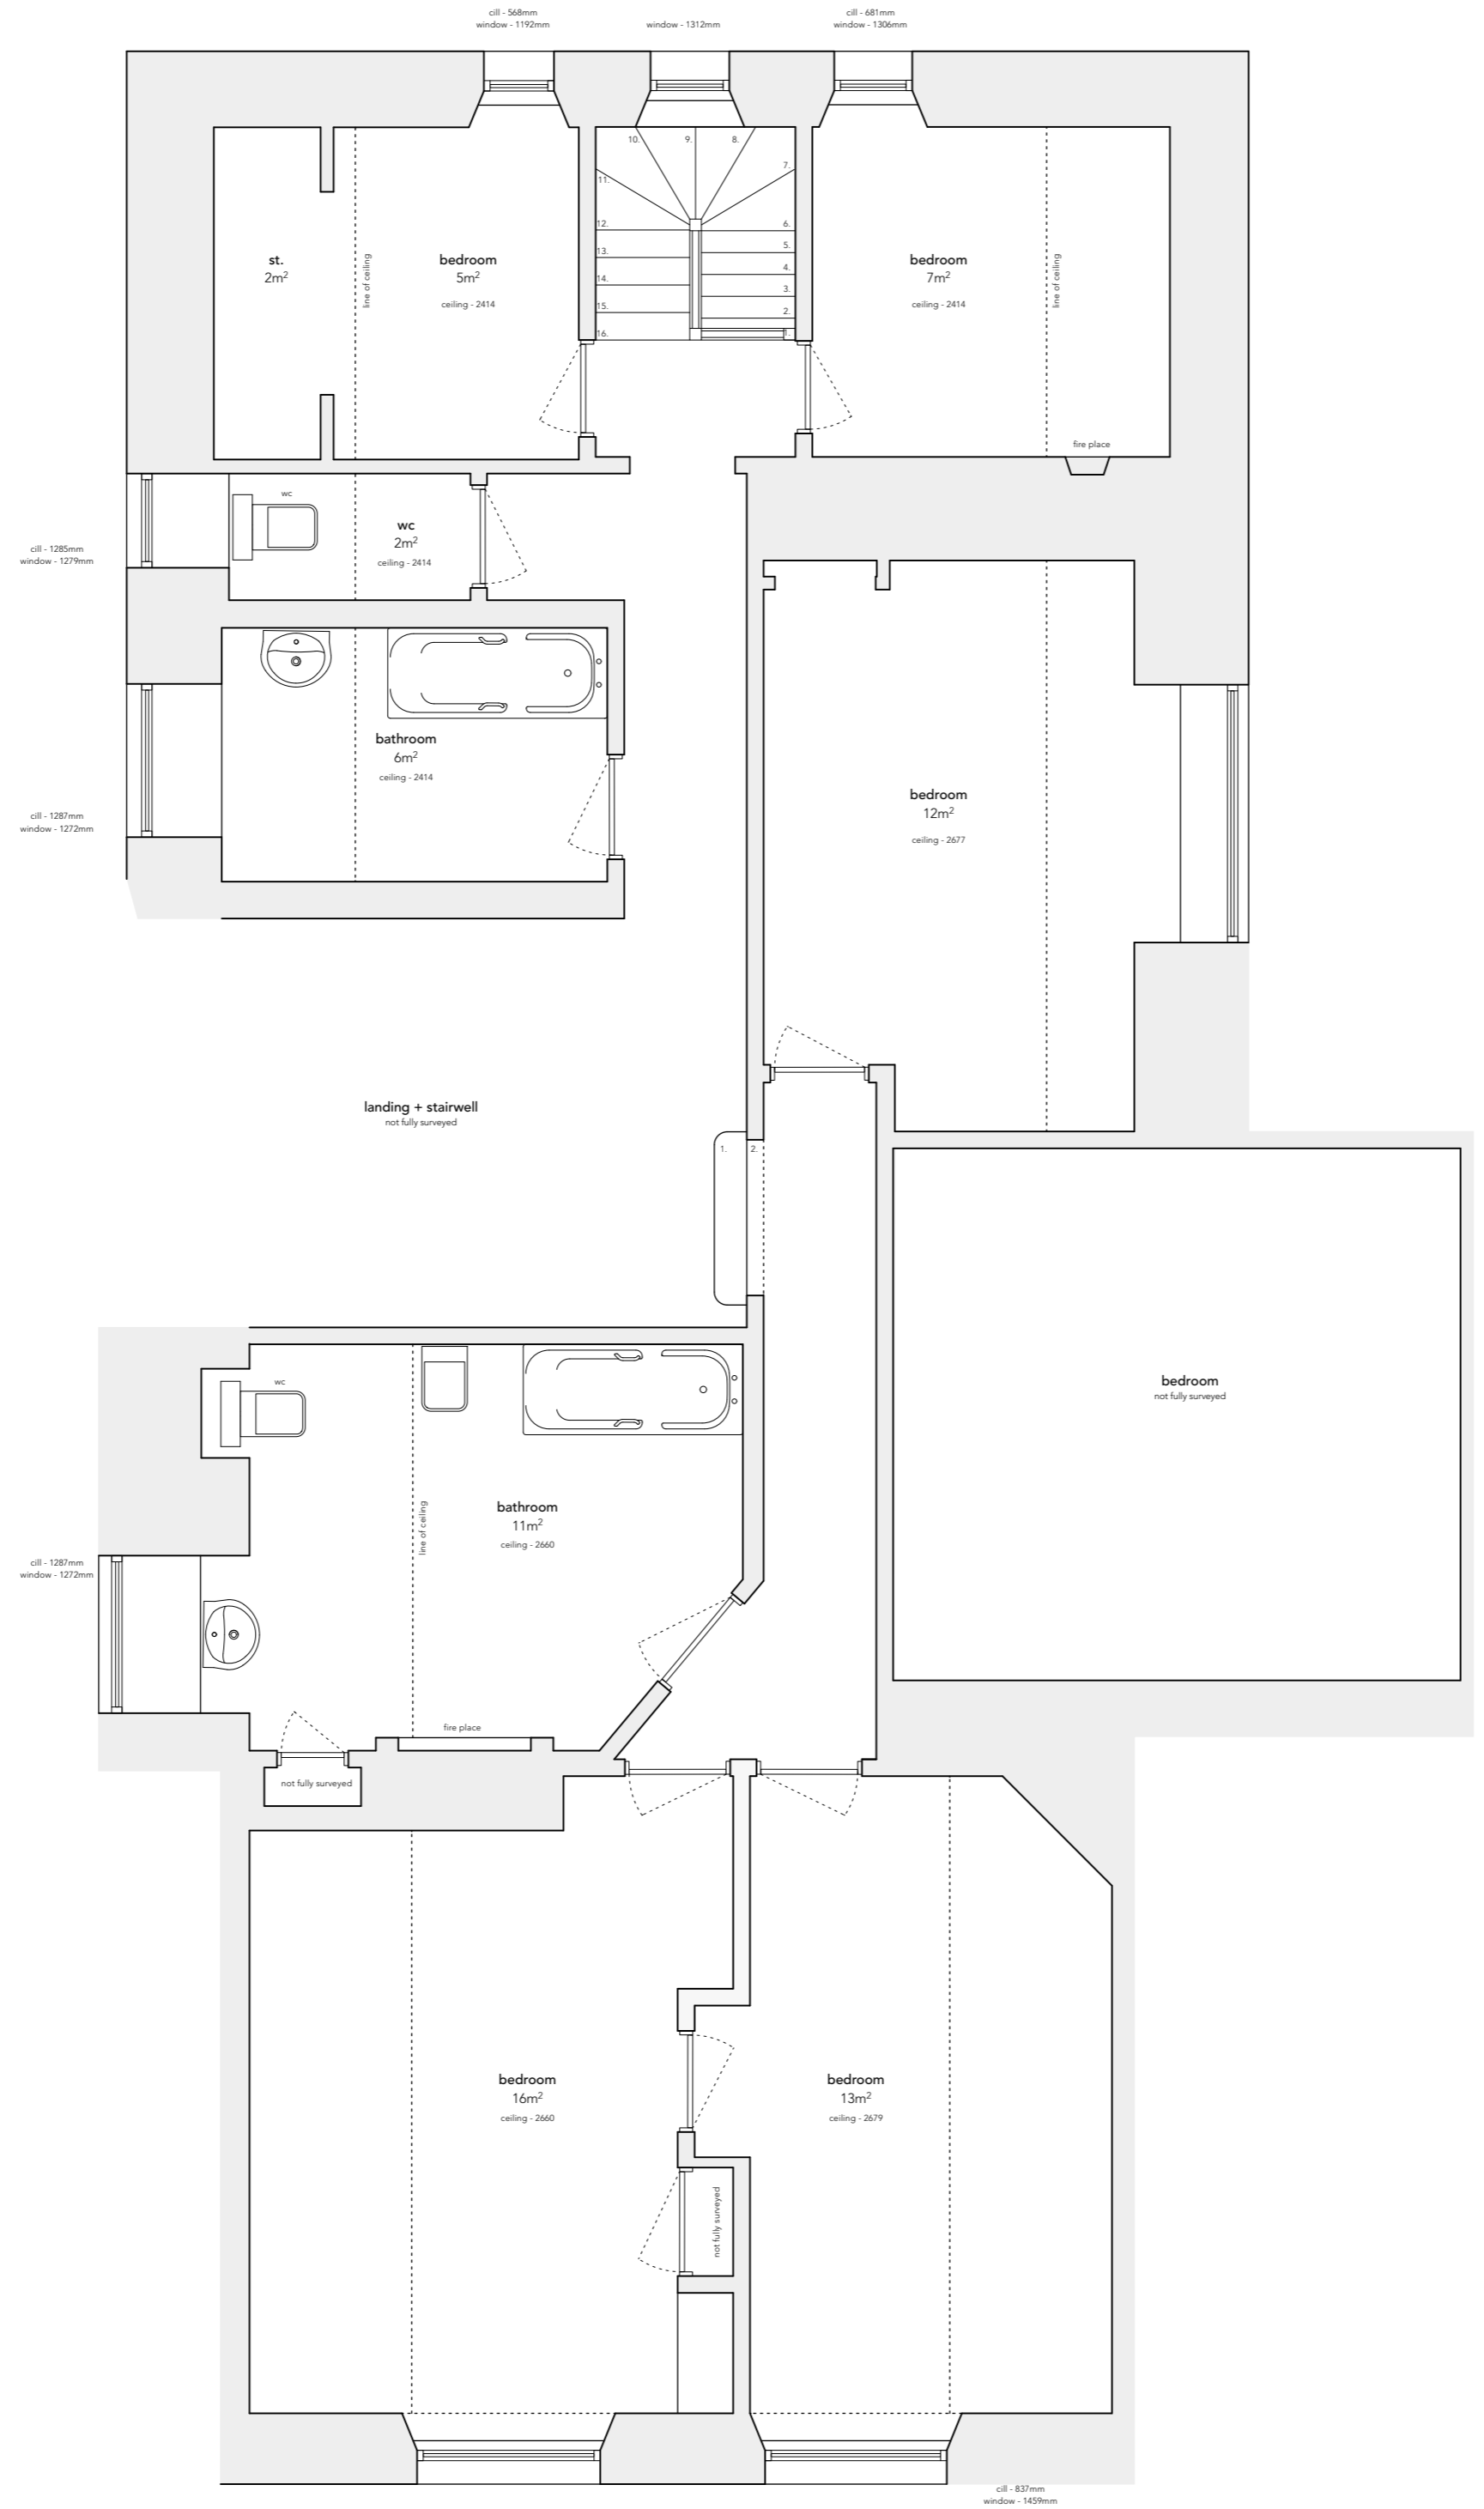

**notes:**  
 1. do not scale from drawings, if in doubt seek clarification  
 2. drawings not suitable for construction purposes



**FRAME**  
 architecture

t. +44 (0) 7722 186 626  
 e. info@framearchitecture.net

client:  
 Natasha + John

project:  
 Fasga Na Coille, Nethybridge

drawing title:  
 survey: first floor plan

scale: 1:50 @ A2      date: Nov. 2023      status: planning

drawing no.: 23-03-PL-102      rev: