





Proposed Front Elevation

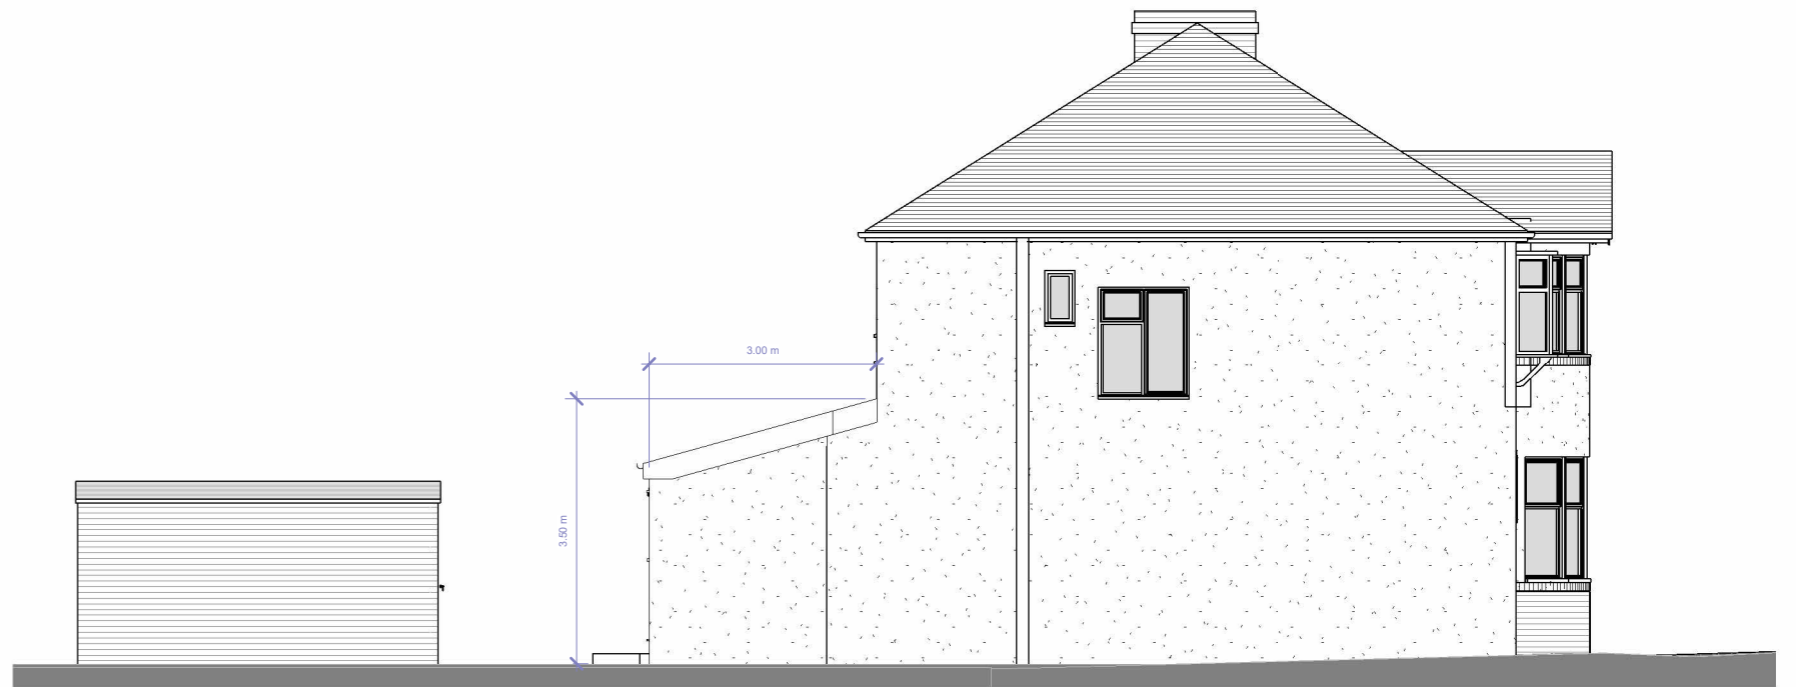

Proposed Side 1 Elevation



Proposed Rear Elevation

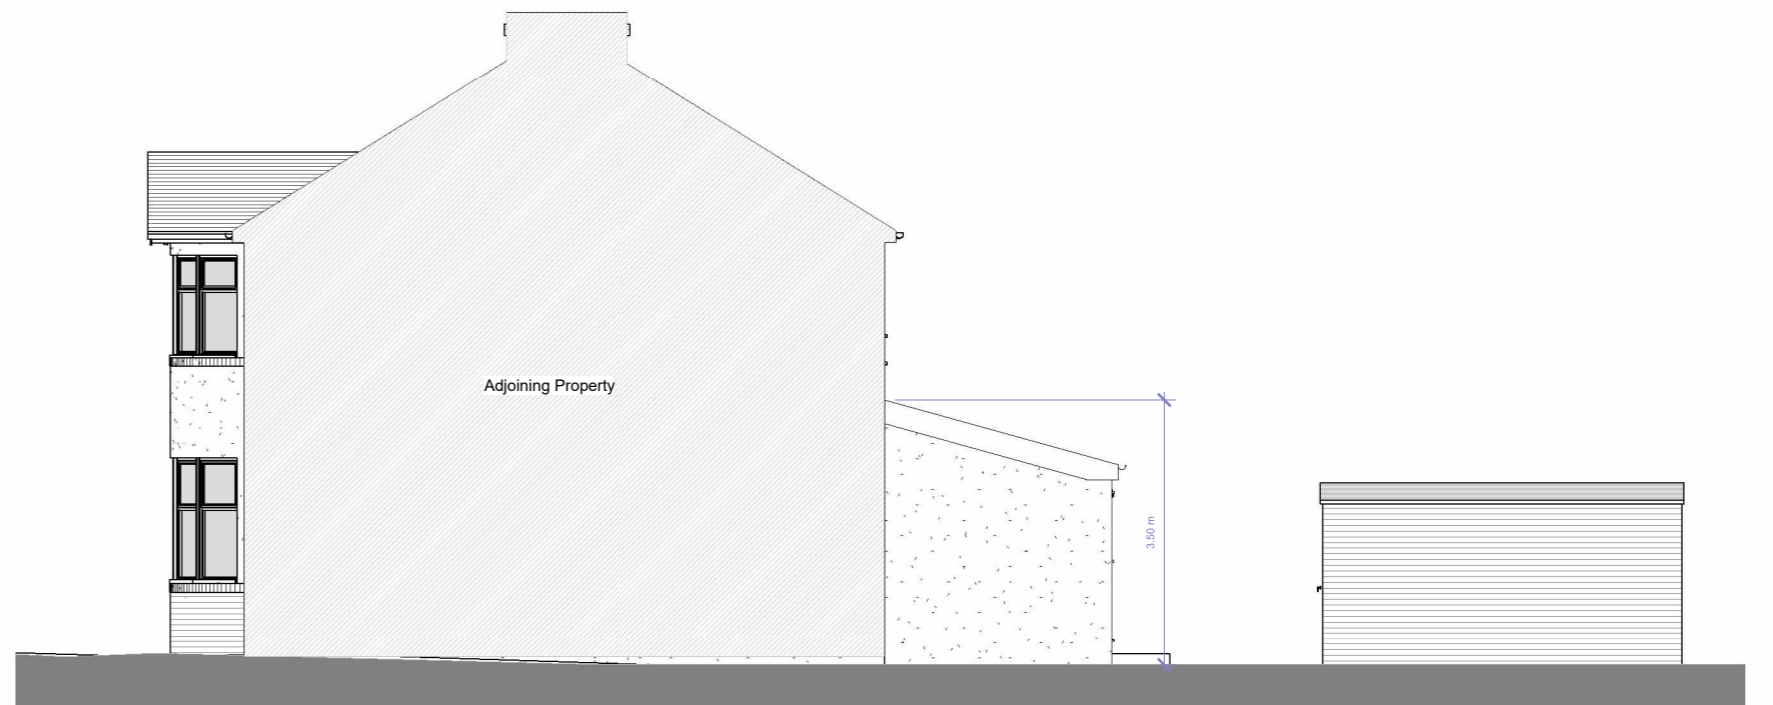

Proposed Side 2 Elevation

S- DESIGN PROCESS

22 Warner Avenue, North Cheam

Proposed Elevations

Scale @ A3
1 : 100

Date
08.07.2022

Drawn by
SZ


Drawing number
P.600

Project number
0140

Rev
E

Key:

Existing Proposed SVP Boundary line
Existing drainage Proposed drainage Overhead

 

No.	Description	Date
A	Client's comments (1)	07.07.2022
B	Client's comments (2)	28.07.2022
C	Client's comments (3)	11.08.2023
D	Client's comments (3)	14.10.2023
E	Revision 5	12.01.2024