



Proposed Site Plan

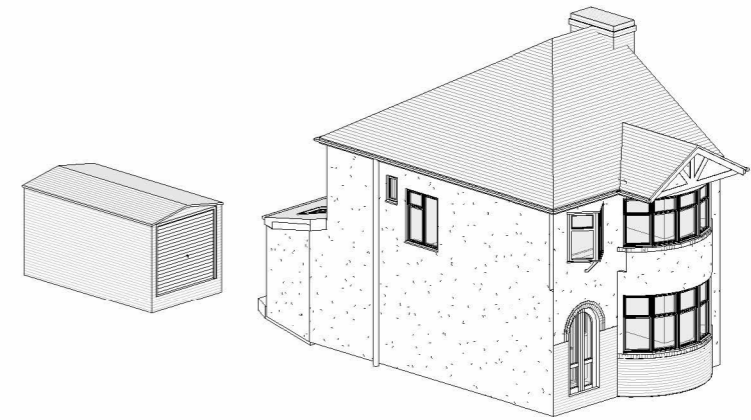

Proposed 3D View 1

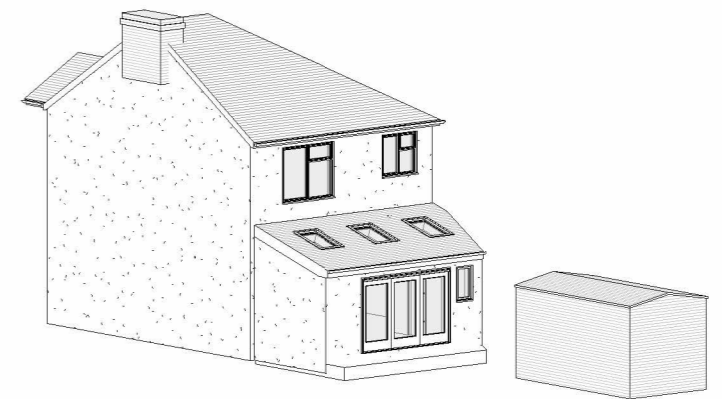

Proposed 3D View 2

S- DESIGN PROCESS

22 Warner Avenue, North Cheam	Scale @ A3 1 : 200	Drawing number P.400	Key: 	<table border="1"> <thead> <tr> <th>No.</th> <th>Description</th> <th>Date</th> </tr> </thead> <tbody> <tr> <td>A</td> <td>Client's comments (1)</td> <td>07.07.2022</td> </tr> <tr> <td>B</td> <td>Client's comments (2)</td> <td>28.07.2022</td> </tr> <tr> <td>C</td> <td>Client's comments (3)</td> <td>11.08.2023</td> </tr> <tr> <td>D</td> <td>Client's comments (3)</td> <td>14.10.2023</td> </tr> <tr> <td>E</td> <td>Revision 5</td> <td>12.01.2024</td> </tr> <tr> <td></td> <td></td> <td></td> </tr> <tr> <td></td> <td></td> <td></td> </tr> </tbody> </table>	No.	Description	Date	A	Client's comments (1)	07.07.2022	B	Client's comments (2)	28.07.2022	C	Client's comments (3)	11.08.2023	D	Client's comments (3)	14.10.2023	E	Revision 5	12.01.2024						
	No.	Description			Date																							
	A	Client's comments (1)			07.07.2022																							
B	Client's comments (2)	28.07.2022																										
C	Client's comments (3)	11.08.2023																										
D	Client's comments (3)	14.10.2023																										
E	Revision 5	12.01.2024																										
Date 08.07.2022	Project number 0140																											
Drawn by SZ	Rev E																											
Proposed Site Plan and 3D Views																												
<p>GRAPHIC SCALE: 1:200</p>																												