


Proposed Ground Floor

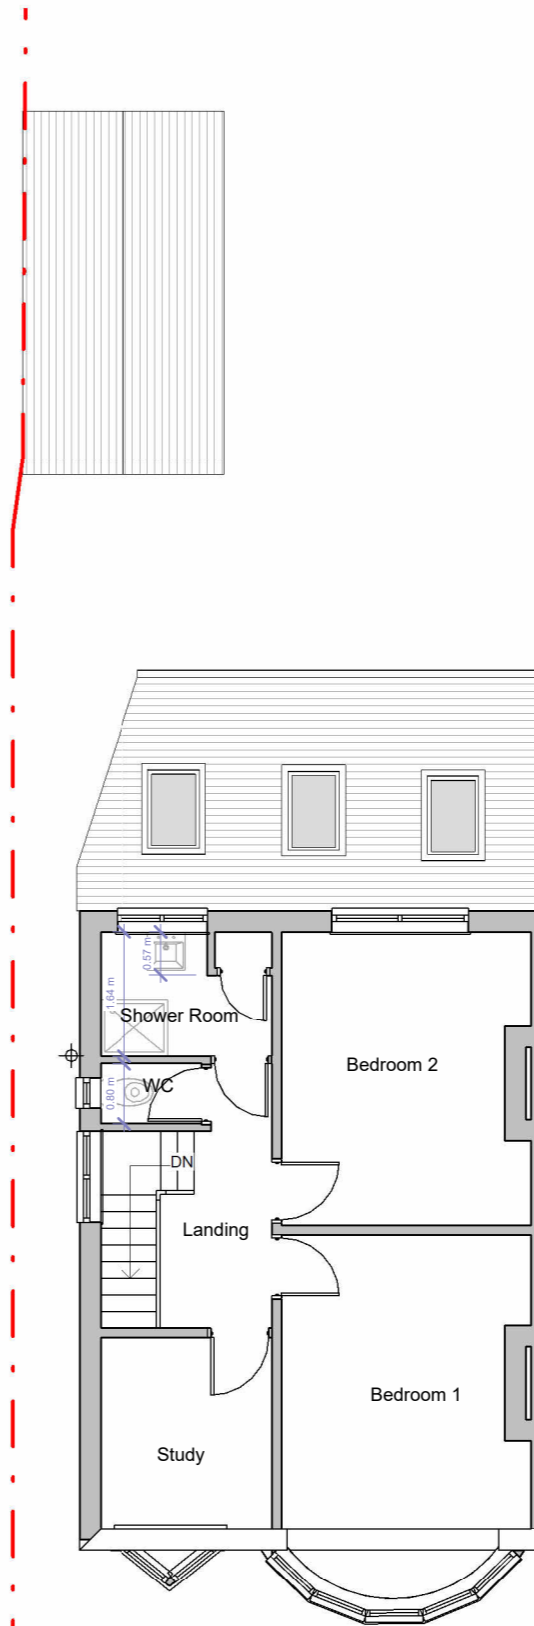

Proposed First Floor

S- DESIGN PROCESS

22 Warner Avenue, North Cheam	
Proposed Floor Plans	

Scale @ A3 1 : 100	Drawing number P.500
Date 08.07.2022	Project number 0140
Drawn by SZ	Rev E

Key:

- Existing (grey line)
- Proposed (thick grey line)
- SVP (circle with cross)
- Boundary line (red dashed line)
- Existing drainage (orange dashed line)
- Proposed drainage (green dashed line)
- Overhead (grey dashed line)

GRAPHIC SCALE: 1:100

No.	Description	Date
A	Client's comments (1)	07.07.2022
B	Client's comments (2)	28.07.2022
C	Client's comments (3)	11.08.2023
D	Client's comments (3)	14.10.2023
E	Revision 5	12.01.2024