


EXISTING SECOND FLOOR PLAN

SCALE 1:75

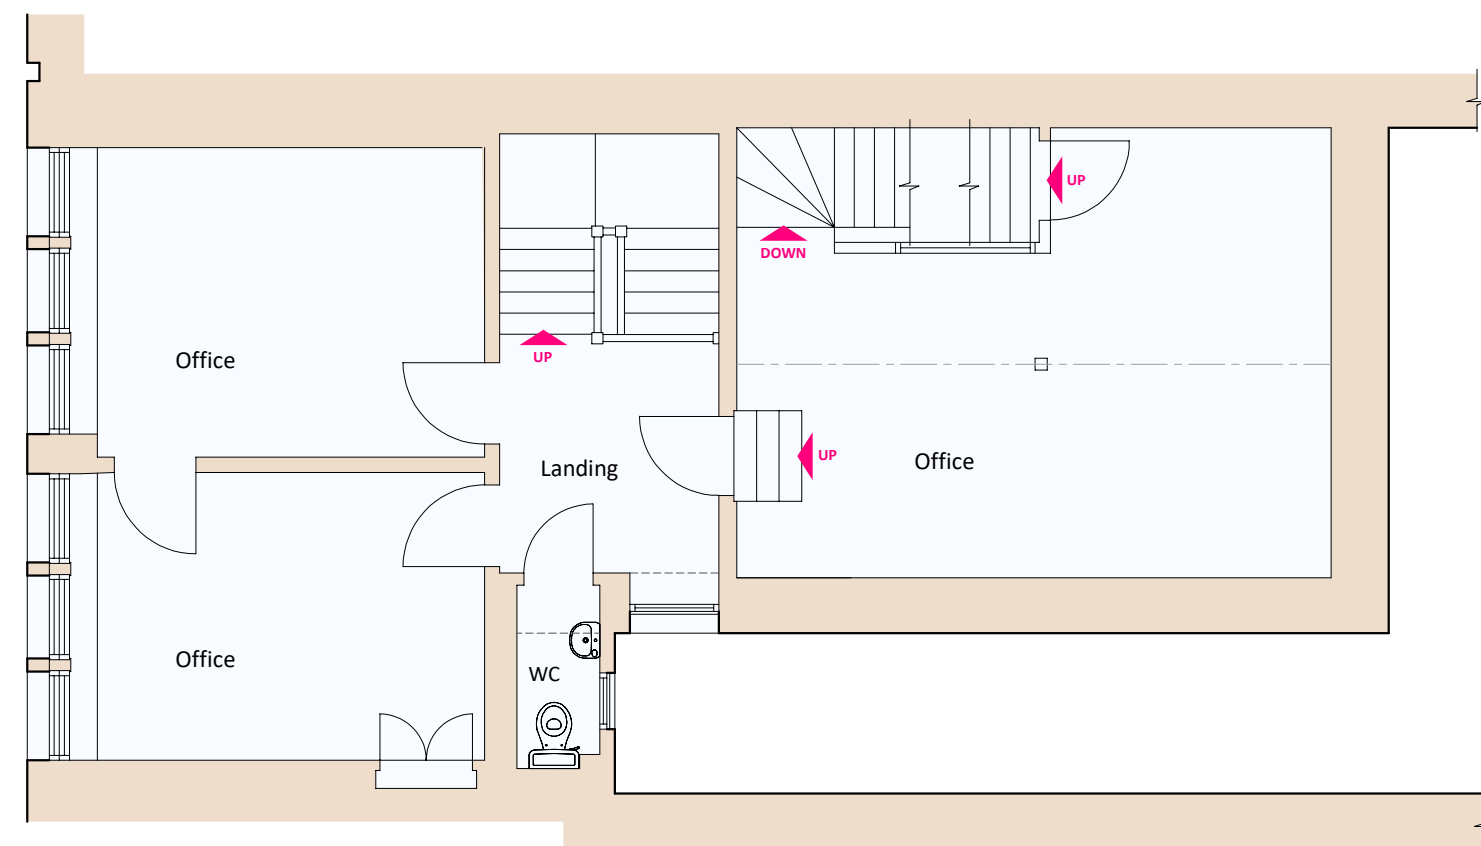


EXISTING FIRST FLOOR PLAN

SCALE 1:75




FRONT ELEVATION (SE)

SCALE 1:50

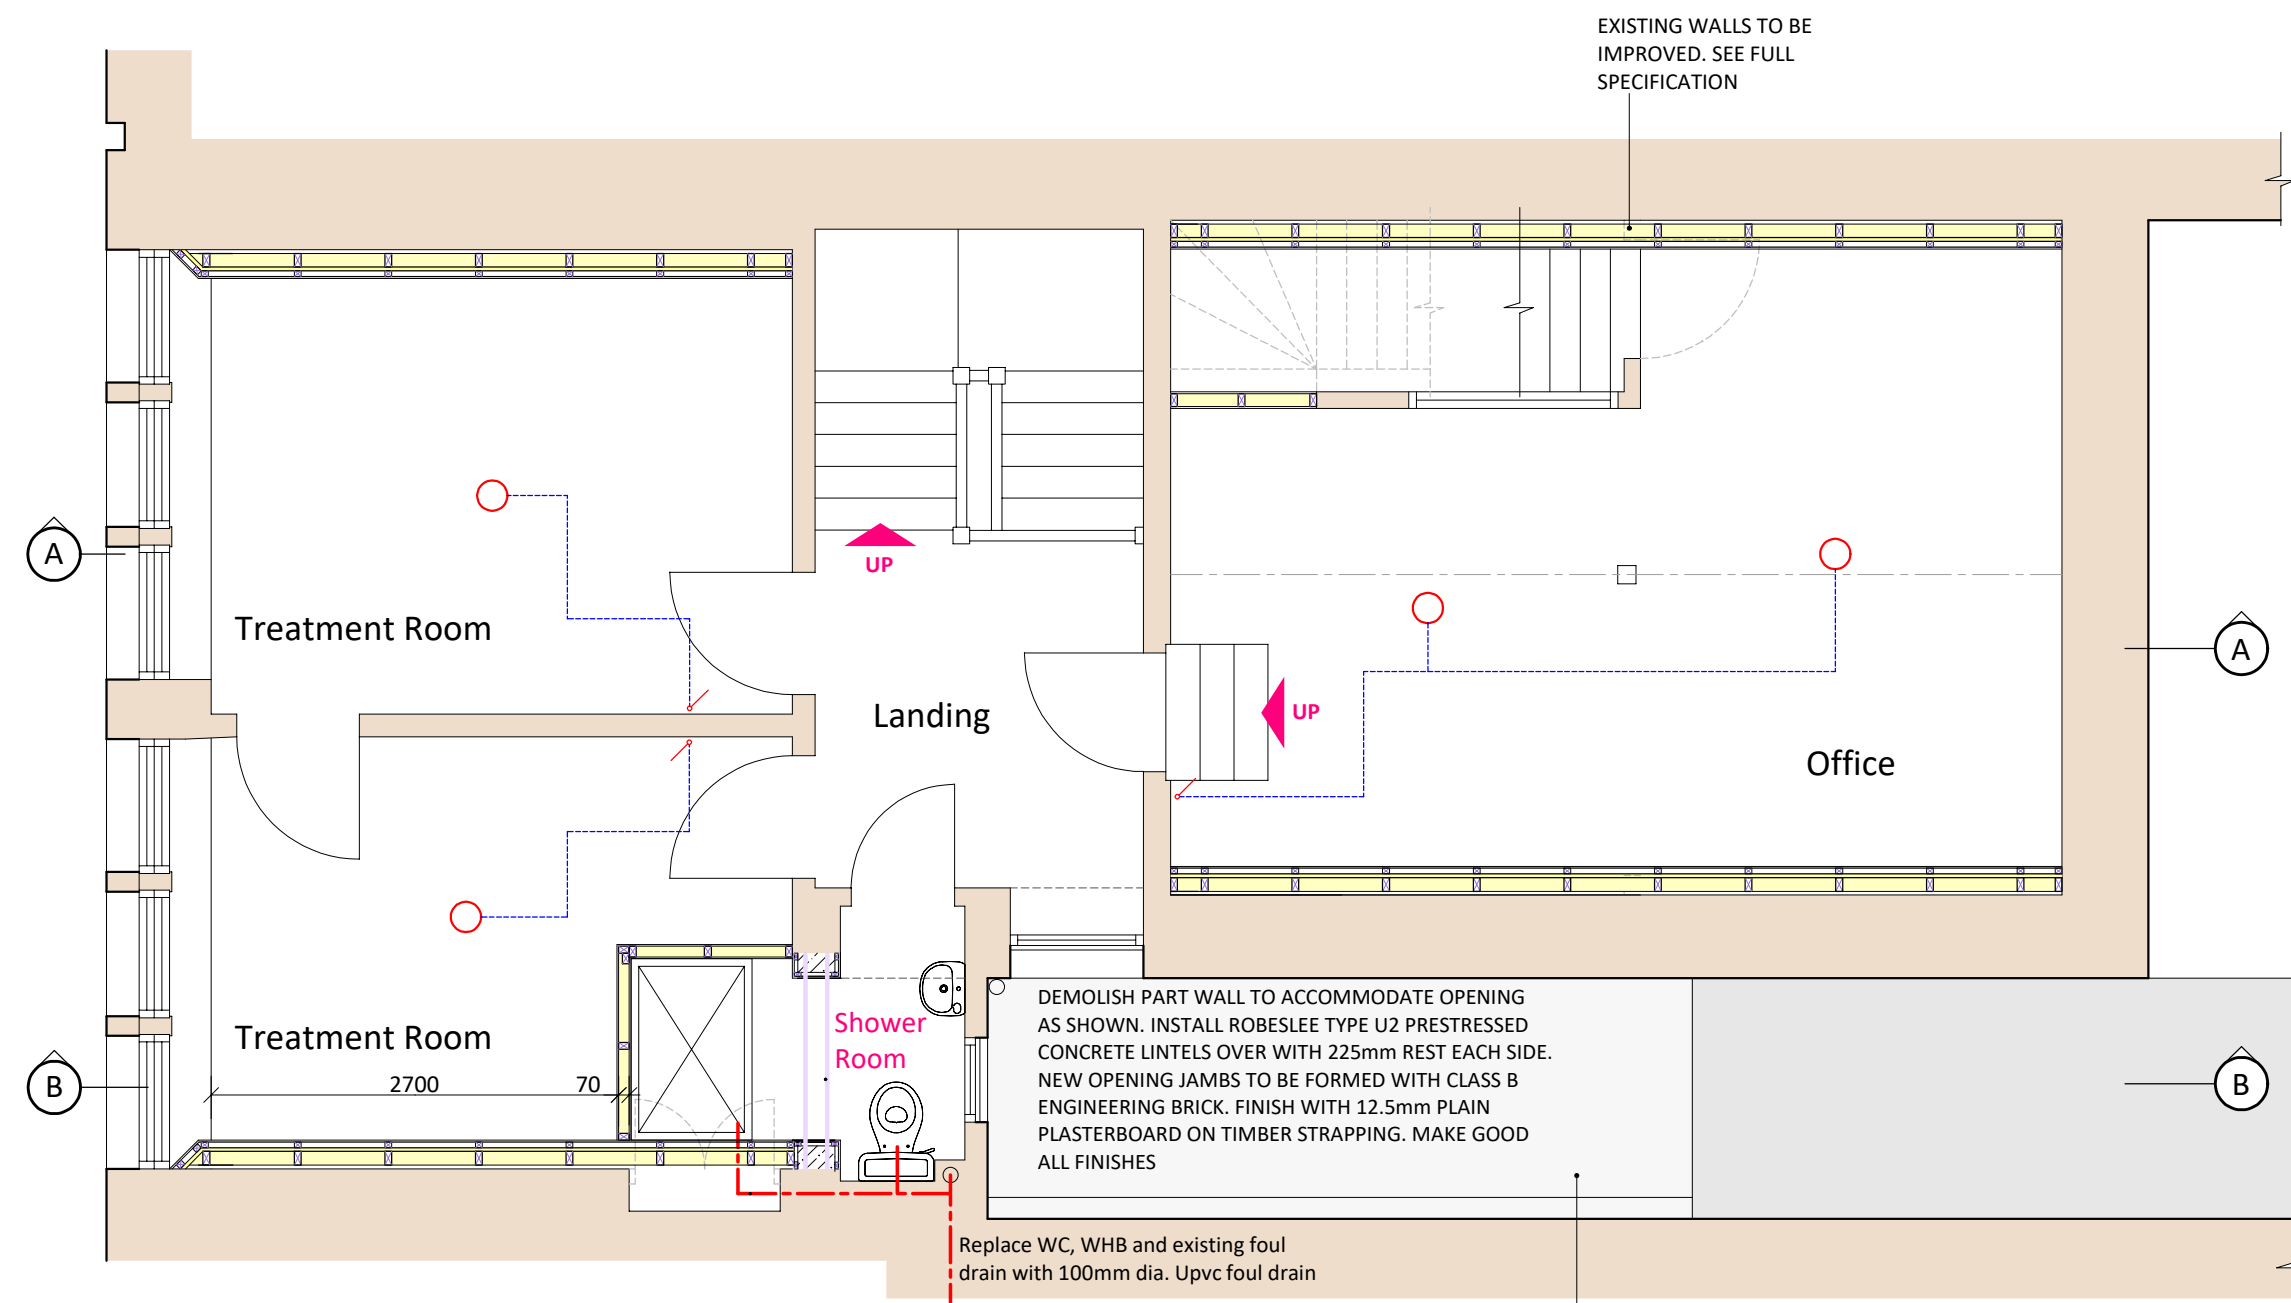

PROPOSED FIRST FLOOR PLAN

SCALE 1:50

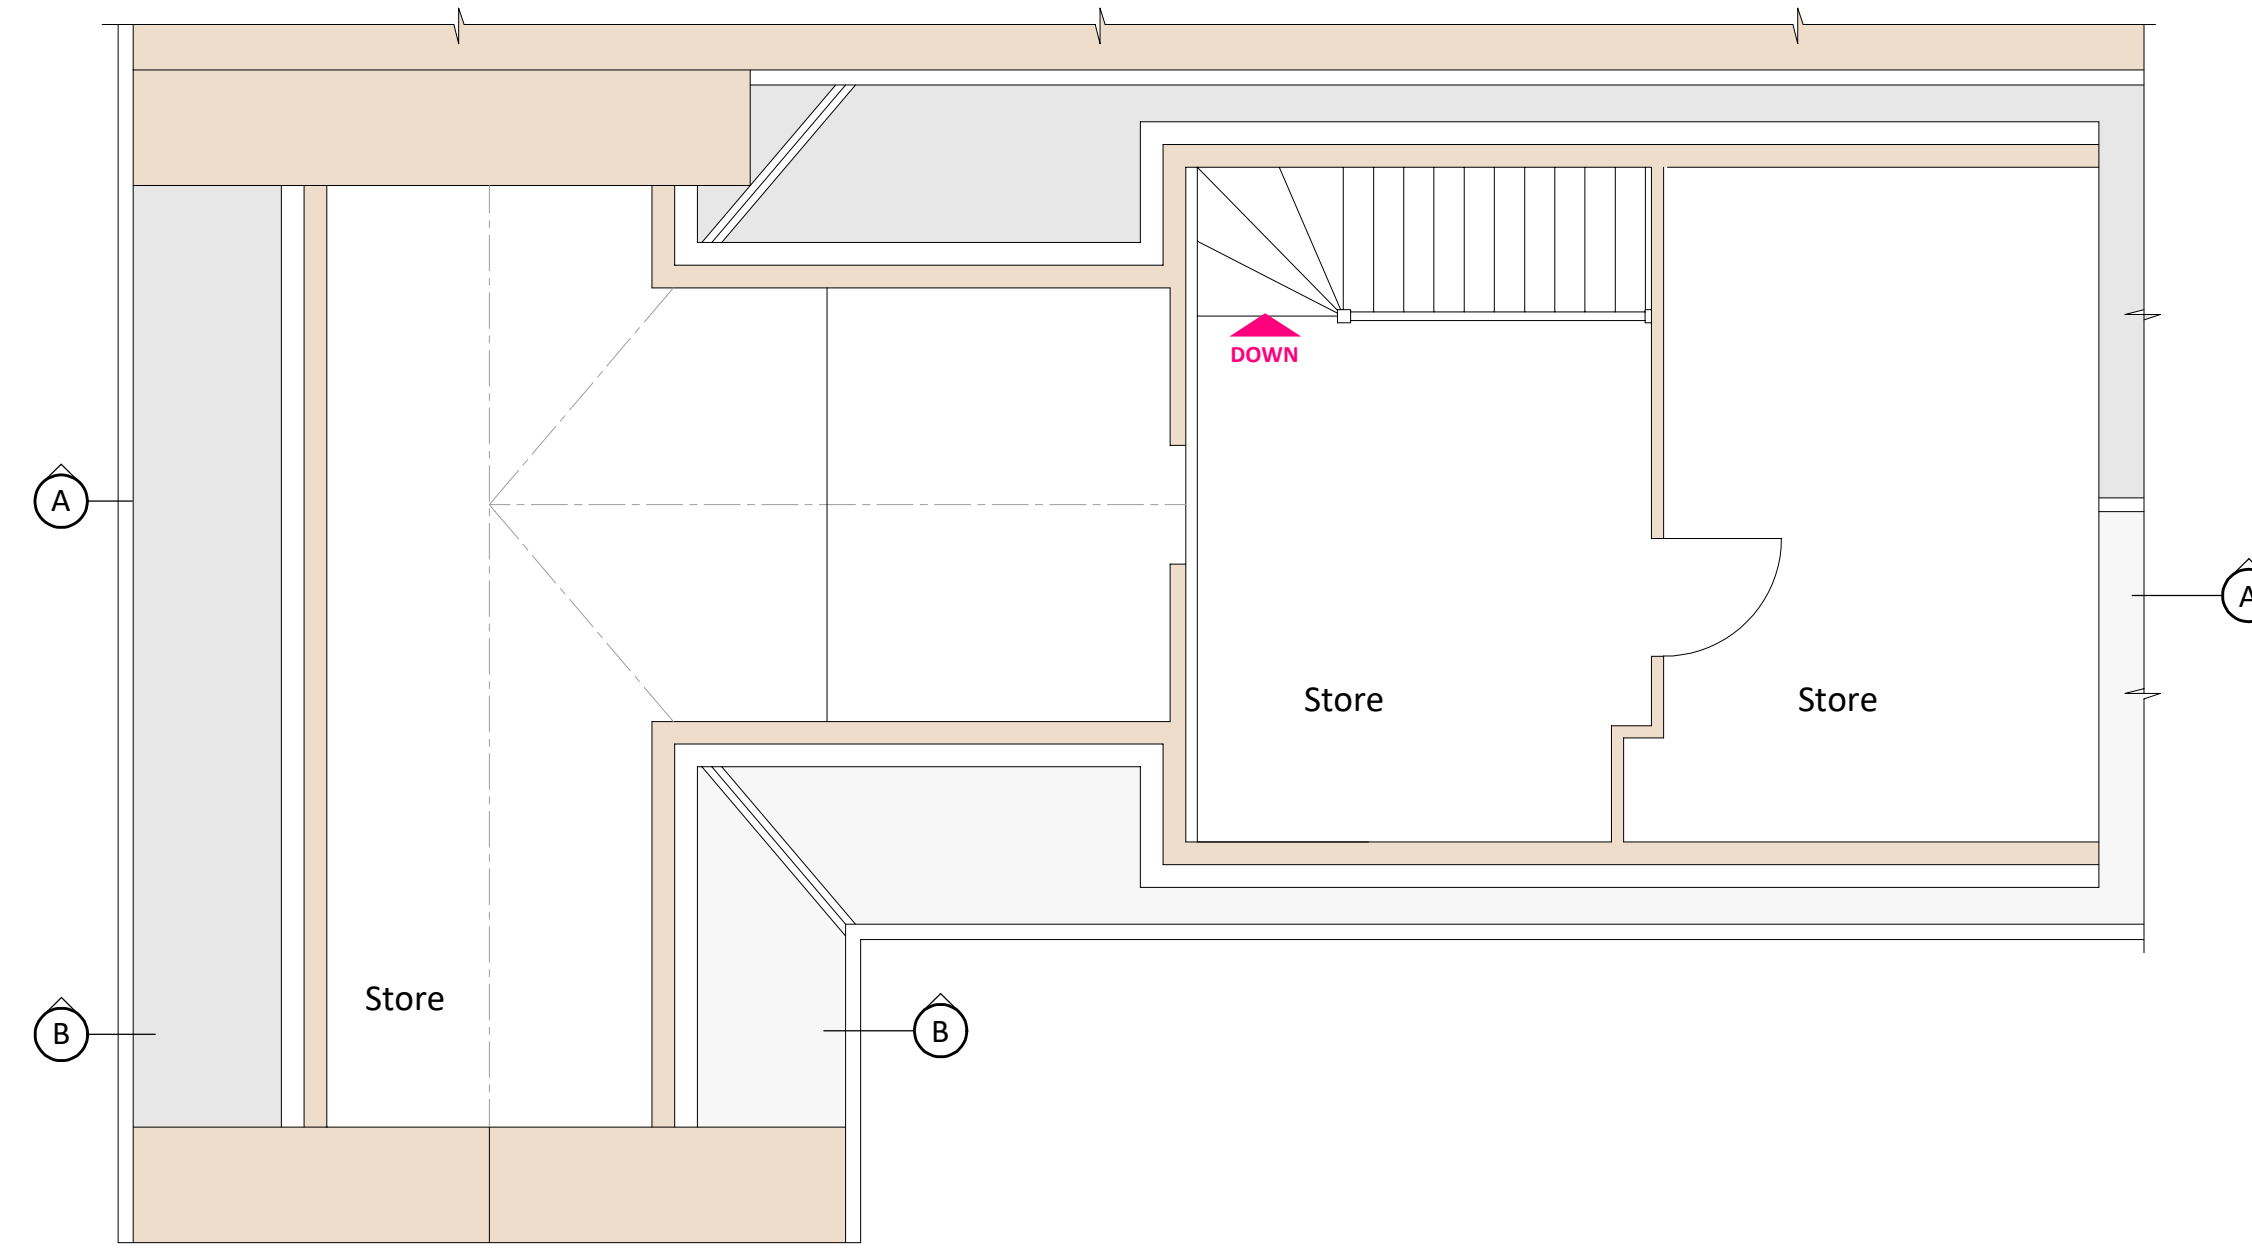

PROPOSED SECOND FLOOR PLAN

SCALE 1:50

S Reid Design

CHARTERED ARCHITECTURAL DESIGN SERVICE

- RURAL AND URBAN HOUSE DESIGN
- EXTENSIONS, ALTERATIONS, RENOVATIONS
- PLANNING CONSENTS
- BUILDING WARRANT APPROVALS
- 3D DESIGN + VISUALIZATIONS
- COMMERCIAL BUILDING DESIGN

S.REID MCIAT
 CHARTERED ARCHITECTURAL TECHNOLOGIST
 THE SMA GLEN, ROTHES, ABERLOUR, AB38 7AG
 M - (07598) 299753
 M - (07926) 151101
 E - info@sreiddesign.co.uk
 W - www.sreiddesign.co.uk

PROJECT
PROPOSED CHANGE OF USE OF PART FORMER PRINTING WORKS TO HAIRDRESSING SALON AND BEAUTY ROOMS AT OLD PRINTING WORKS, 31 SOUTH STREET, ELGIN, MORAY IV30 1JZ

DRAWING DESCRIPTION
FIRST FLOOR PLAN (EXISTING AND PROPOSED) / FRONT ELEVATION

DRAWING no. PRINTWORKS / BW / 02 SCALE AS STATED (A1)

DRAWN BY S.Reid MCIAT DATE DEC 2023