




**Proposed East Elevation**  
Scale 1 : 100

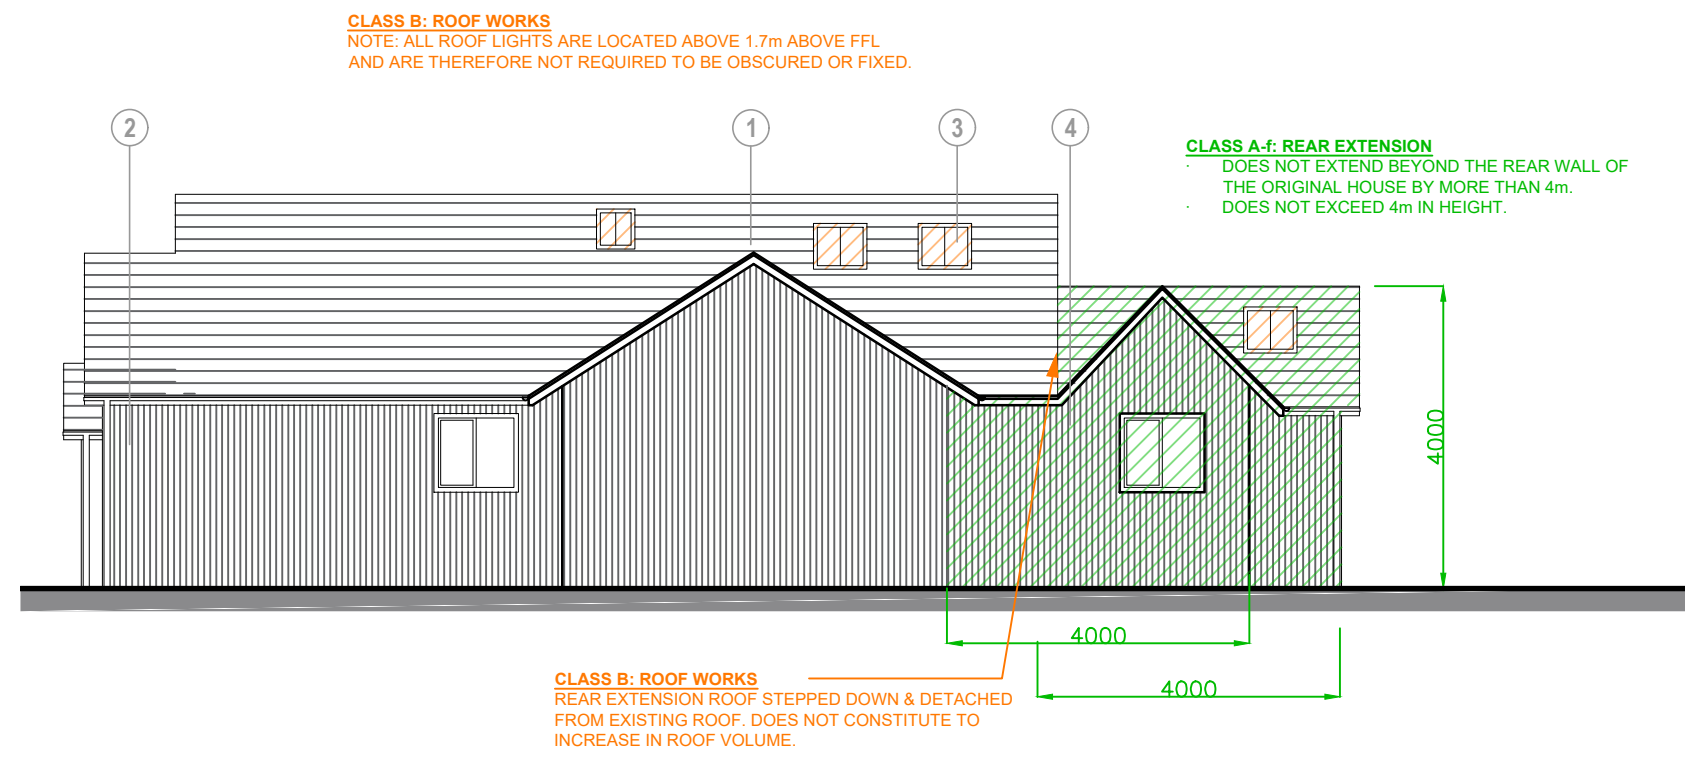

**Proposed North Elevation**  
Scale 1 : 100

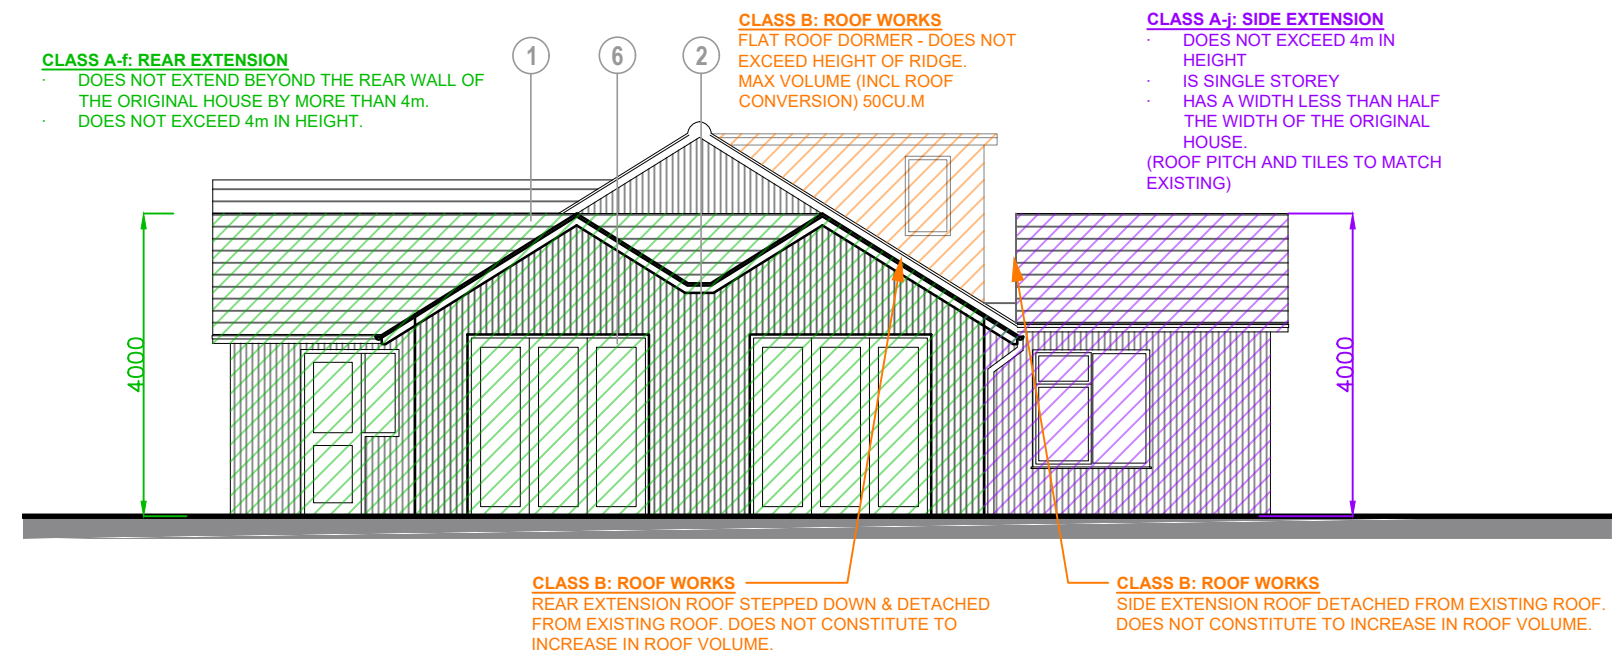


**Proposed West Elevation**  
Scale 1 : 100

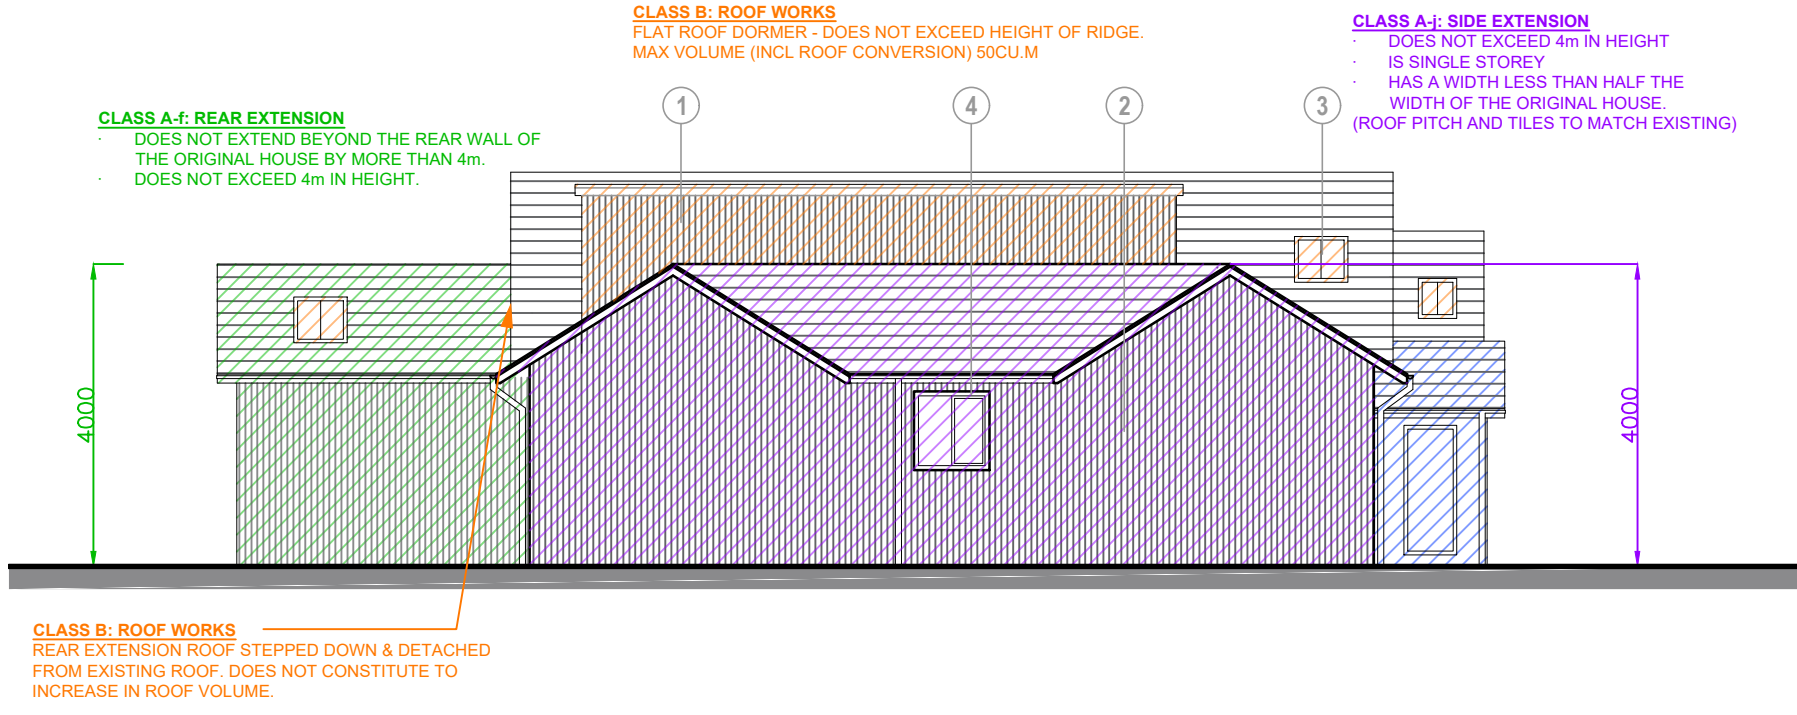


**Proposed South Elevation**  
Scale 1 : 100


- LEGEND:**
- 1 CONCRETE ROOF TILES
  - 2 TIMBER CLADDING
  - 3 ROOF LIGHTS
  - 4 PVC WINDOWS
  - 5 FELT FLAT ROOF
  - 6 FOLDING DOORS

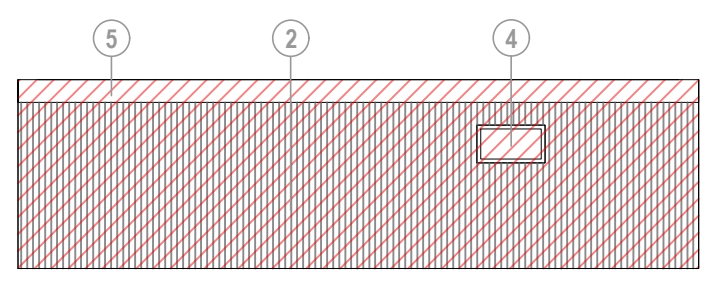


**Proposed North Elevation**  
Scale 1 : 100

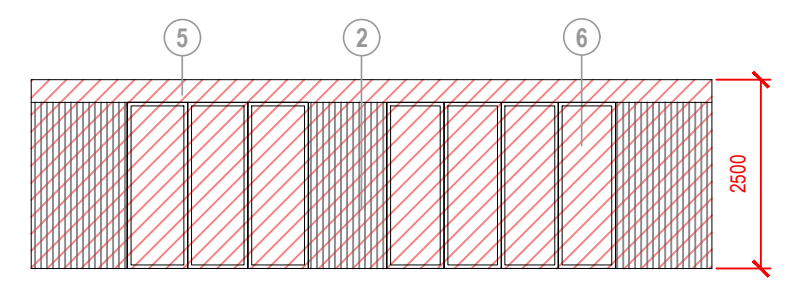

**Proposed South Elevation**  
Scale 1 : 100

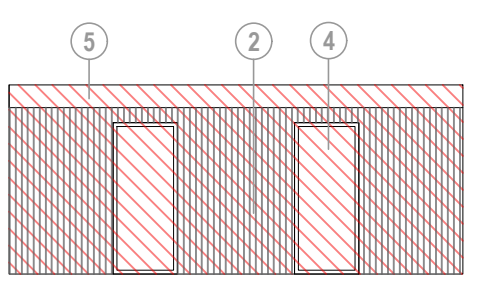

**Proposed East Elevation**  
Scale 1 : 100

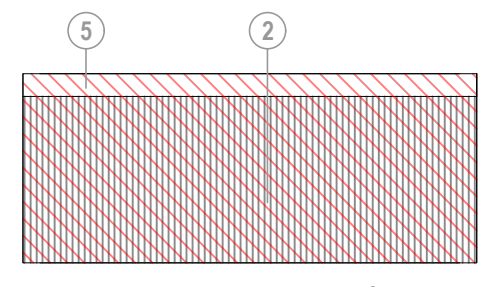

**Proposed West Elevation**  
Scale 1 : 100

**Harris McCormack ARCHITECTS**

Project  
**8 Reves Lane Wing Oakham**

Drawing title  
**Proposed Elevations**

Project No. **23-1256** Drawing No. Revision  
Scale: **1:VRS @A2** **003**

**HA** 01780 433 334  
architects@harrismccormack.co.uk  
ArchHaus, Peterborough Road, Wansford, PE8 6JN

NOTE: Do not scale from this drawing. This drawing is the copyright of Harris McCormack Architects. If you are in doubt with any of the information on this drawing, call for it to be verified. The contractor is to check and verify all dimensions on the before proceeding with the works. All Harris McCormack Architects of any designations.