



Proposed Ground Floor Plan  
(Scale 1:100)

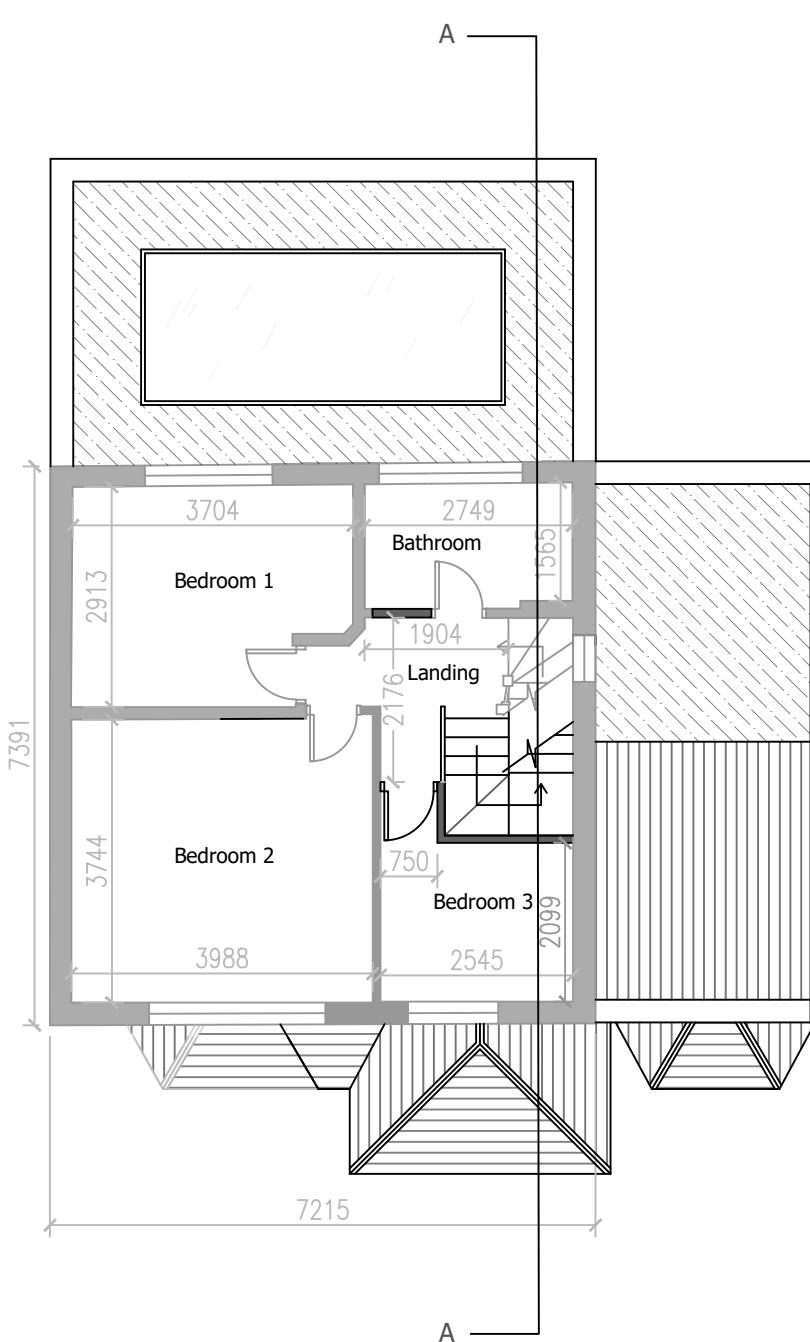

Proposed First Floor Plan  
(Scale 1:100)

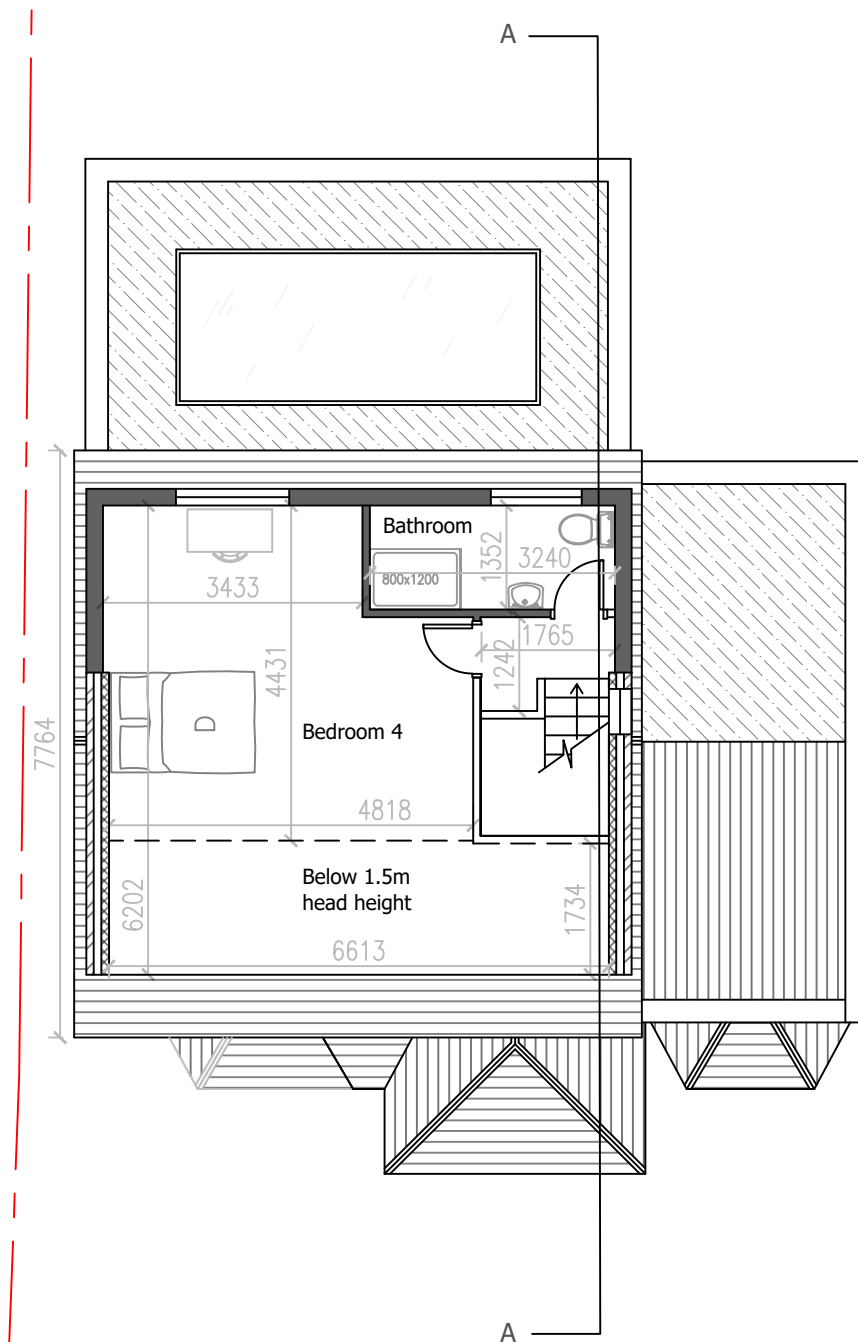

Proposed Loft Floor Plan  
(Scale 1:100)


**Notes**

REVA - 17.10.23  
- Substantial design change

REVC - 01.12.23  
- Change to roof layout and porch extension.

REVB - 20.11.23  
- Substantial design change

REVD - 06.12.23  
- Change to roof layout

 

77 Farmcombe Rd,  
Tunbridge Wells TN2 5DQ

Proposed Plans

Project number	230803H
Date	15/09/2023
Drawn by	KN
Checked by	JN
<b>230803H/P/1/REVC</b>	
Scale	1:100 @ A3

The Farmhouse,  
Brook Way, Hastings,  
TN35 4NN

Cripps Cottage,  
Lewes Road,  
Hassocks  
BN6 8RH



*This drawing remains the property of Clarion Chartered Surveyors. Copying and un-authorised distribution is strictly forbidden without prior written consent.*