





Existing Front Elevation (SW)  
(Scale 1:100)



Existing Rear Elevation (NE)  
(Scale 1:100)

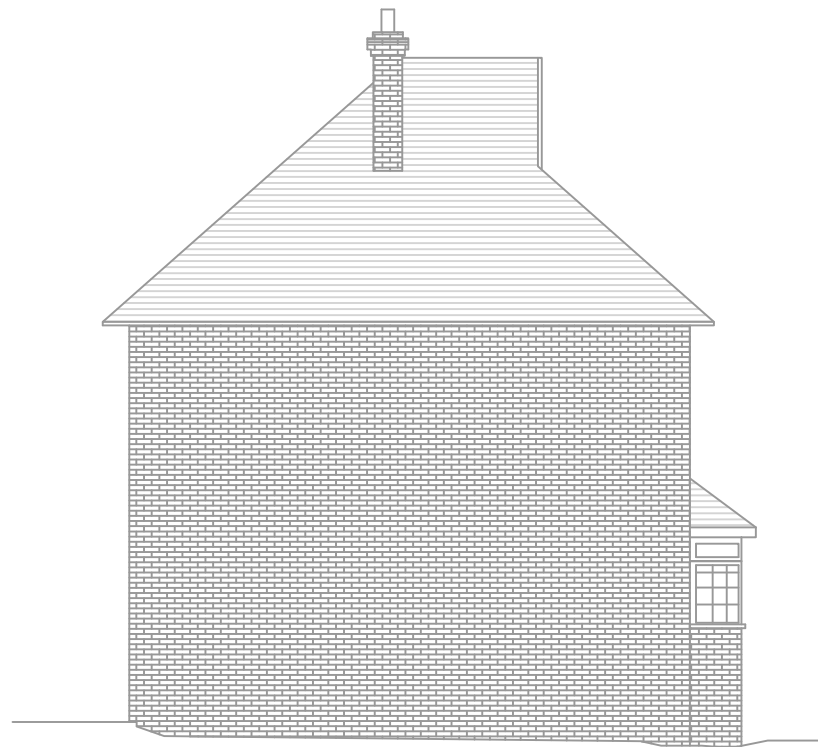


Existing Side Elevation (NW)  
(Scale 1:100)

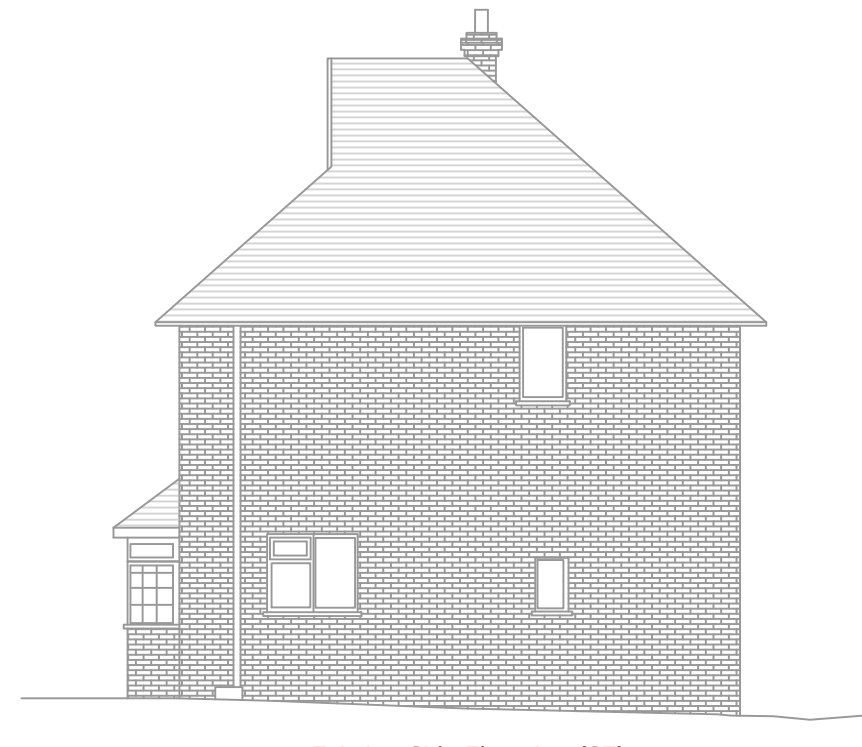

Existing Side Elevation (SE)  
(Scale 1:100)

Notes

 

77 Farmcombe Rd,  
Tunbridge Wells TN2 5DQ

Existing Elevations

Project number	230803H
Date	15/08/2023
Drawn by	KN
Checked by	JN
230803H/E/2	
Scale	1:100 @ A3

The Farmhouse,  
Brook Way, Hastings,  
TN35 4NN

Cripps Cottage,  
Lewes Road,  
Hassocks  
BN6 8RH



*This drawing remains the property of Clarion Chartered Surveyors. Copying and un-authorised distribution is strictly forbidden without prior written consent.*