



Existing Ground Floor Plan
(Scale 1:100)

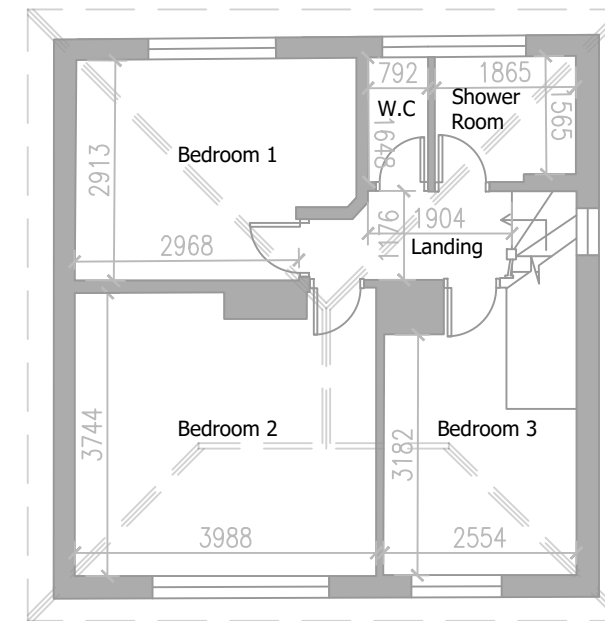

Existing First Floor Plan
(Scale 1:100)

Notes

REVA - 20.11.23
- Added missing window behind fridge

 

77 Farmcombe Rd, Tunbridge Wells TN2 5DQ	Project number	230803H	The Farmhouse, Brook Way, Hastings, TN35 4NN
	Date	15/08/2023	
Existing Plans	Drawn by	KN	Cripps Cottage, Lewes Road, Hassocks BN6 8RH
	Checked by	JN	
	230803H/E/1/REVA		
	Scale	1:100 @ A3	



This drawing remains the property of Clarion Chartered Surveyors. Copying and un-authorized distribution is strictly forbidden without prior written consent.