


EXISTING SITE PLAN

LINDEN GARDENS


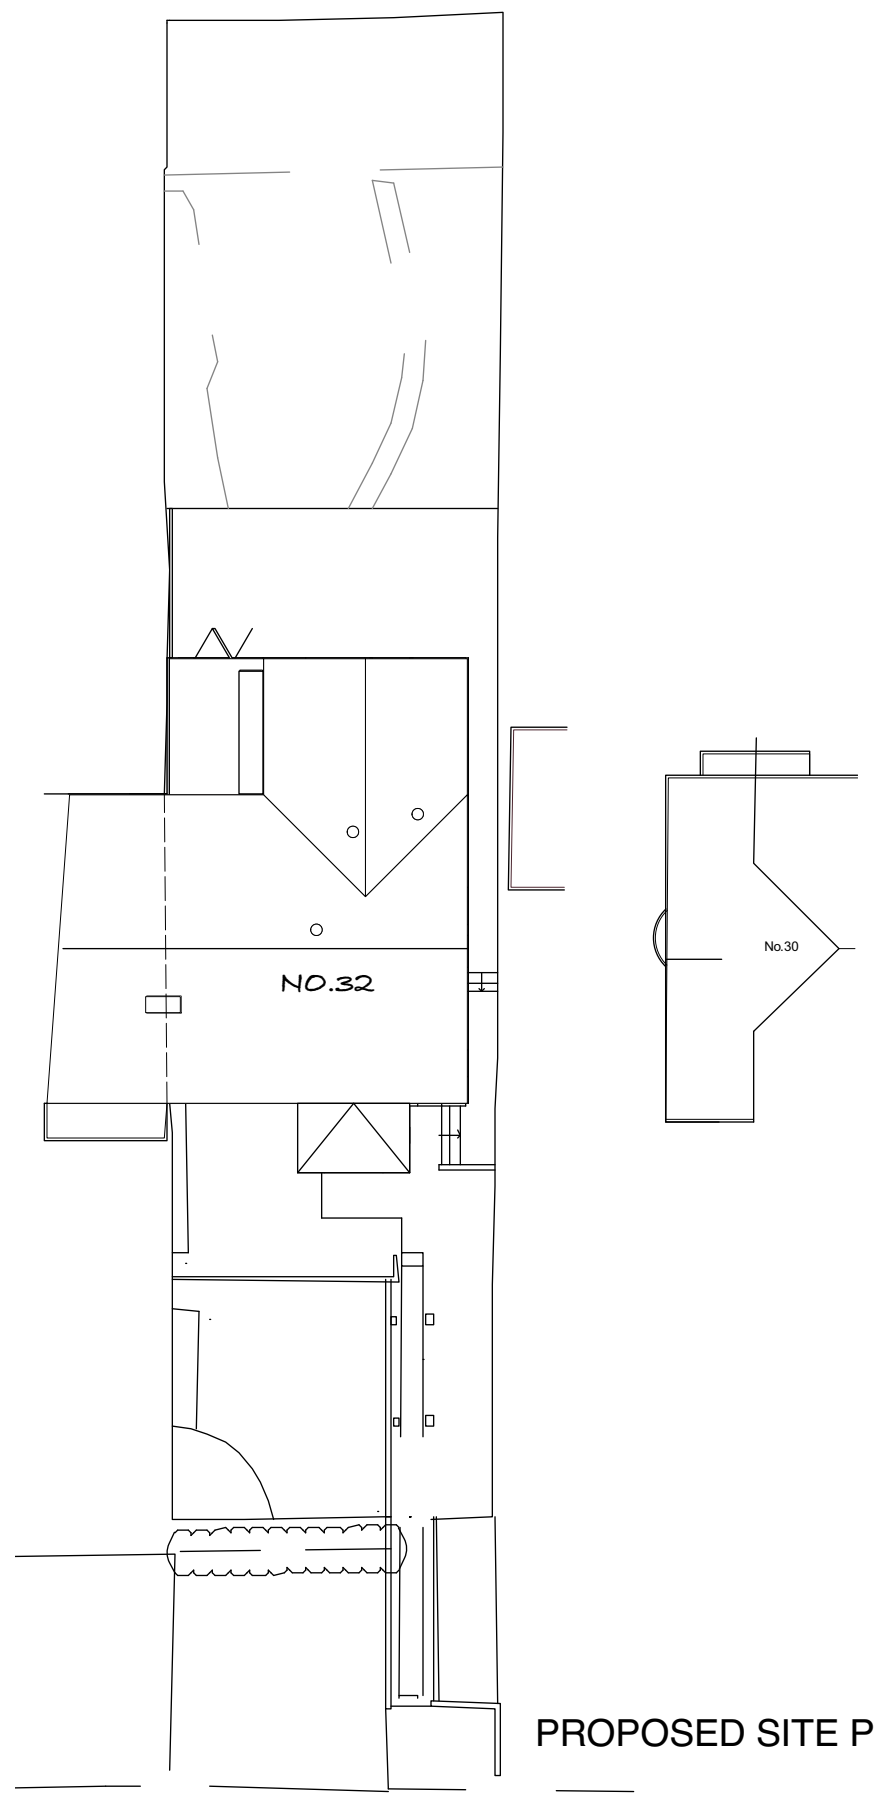


PROPOSED SITE PLAN

LINDEN GARDENS

Rev: A 10.01.24 exist block plan add

NOTE:
CHECK ALL DIMENSIONS ON SITE. REFER ALL
DISCREPANCIES TO AICE ARCHITECTS.
© aice architects ltd

  

aice Architects Ltd.
The Old Scout Hut
Quarry Road
Tunbridge Wells
TN1 2EY
tel: 01892 671950
www.aice-architects.com

project

32 Linden Gardens
Tunbridge Wells
TN2 5QT

drawing

Block Plans

scale 1:200@A3	project no. 22.114	Drawing no. P.01	rev A
date 09.08.22	file name PLANNING		