



SOUTH ELEVATION

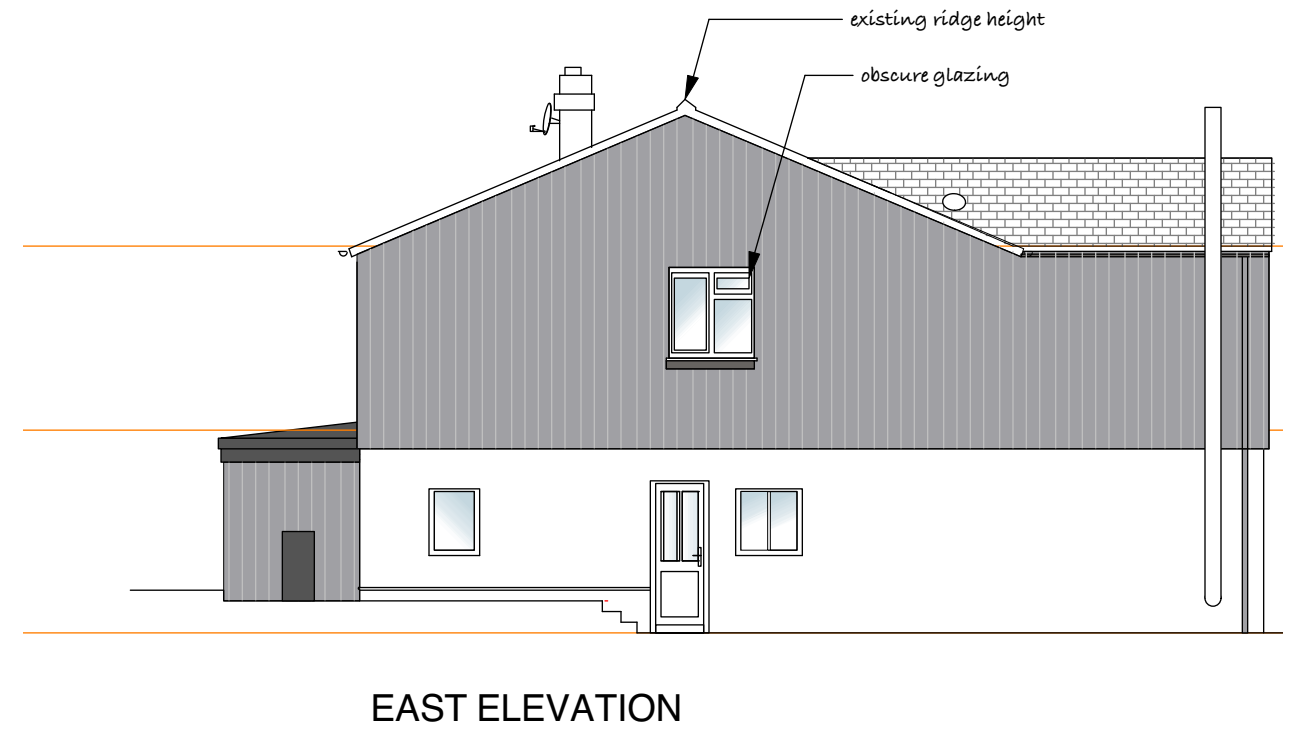


EAST ELEVATION

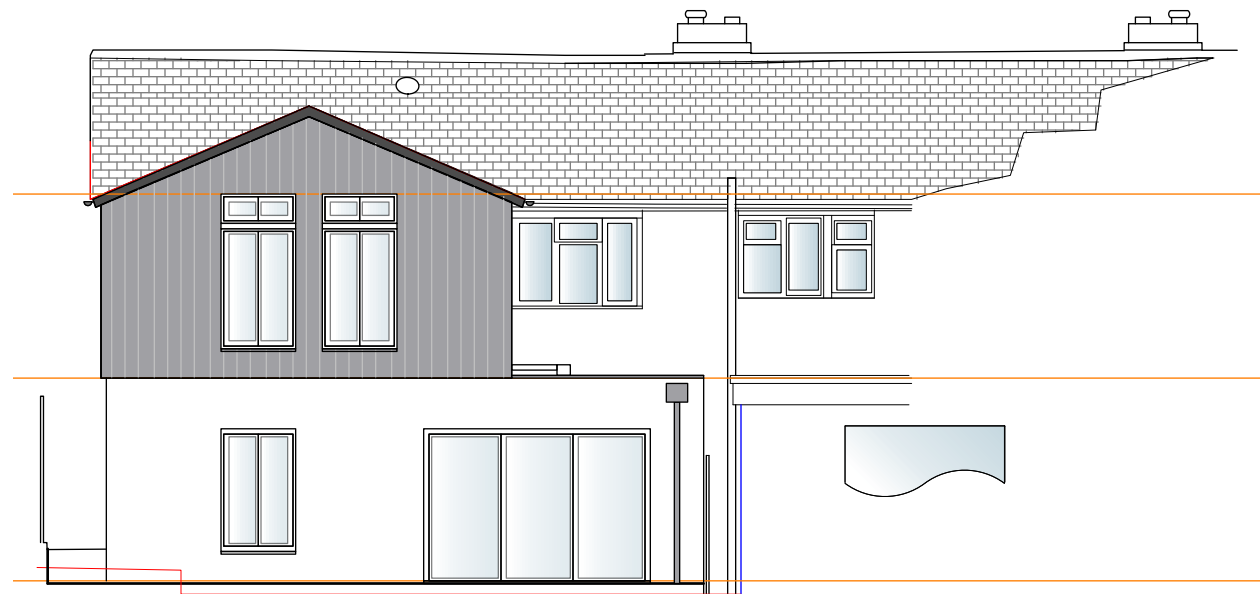

NORTH ELEVATION


MATERIALS:
 ROOF- CONC TILES AS EXISTING
 WALLS- VERTICAL TIMBER BOARDING TO 1ST FLOOR +PORCH
 WHITE RENDER TO GROUND FLOOR
 WINDOWS + DOORS; AL FRAMES, POWDER-COATED.

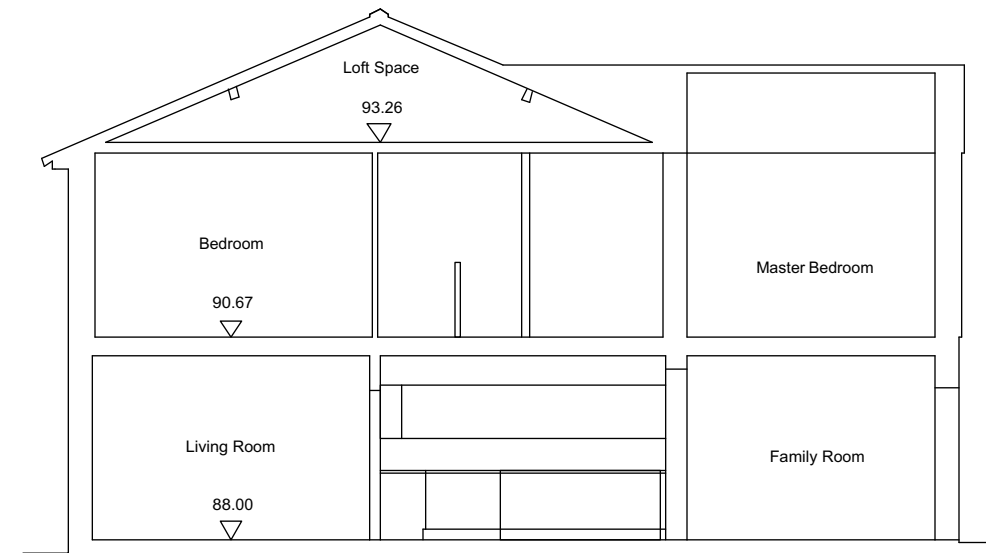

SECTION AA

Rev: -

NOTE:
 CHECK ALL DIMENSIONS ON SITE. REFER ALL DISCREPANCIES TO AICE ARCHITECTS.
 © aice architects ltd

 

aice Architects Ltd.
 The Old Scout Hut
 Quarry Road
 Tunbridge Wells
 TN1 2EY
 tel: 01892 671950
 www.aice-architects.com

project

32 Linden Gardens
 Tunbridge Wells
 TN2 5QT

drawing

PROPOSED ELEVATIONS

scale 1:100@A3	project no. 22.114	Drawing no. P.03	rev -
date 28.08.22	file name PLANNING		