


All structural details and steelwork shown on Pye Design drawings indicative only. For all structural details including foundations, steelwork and structure refer to Structural Engineers drawings.

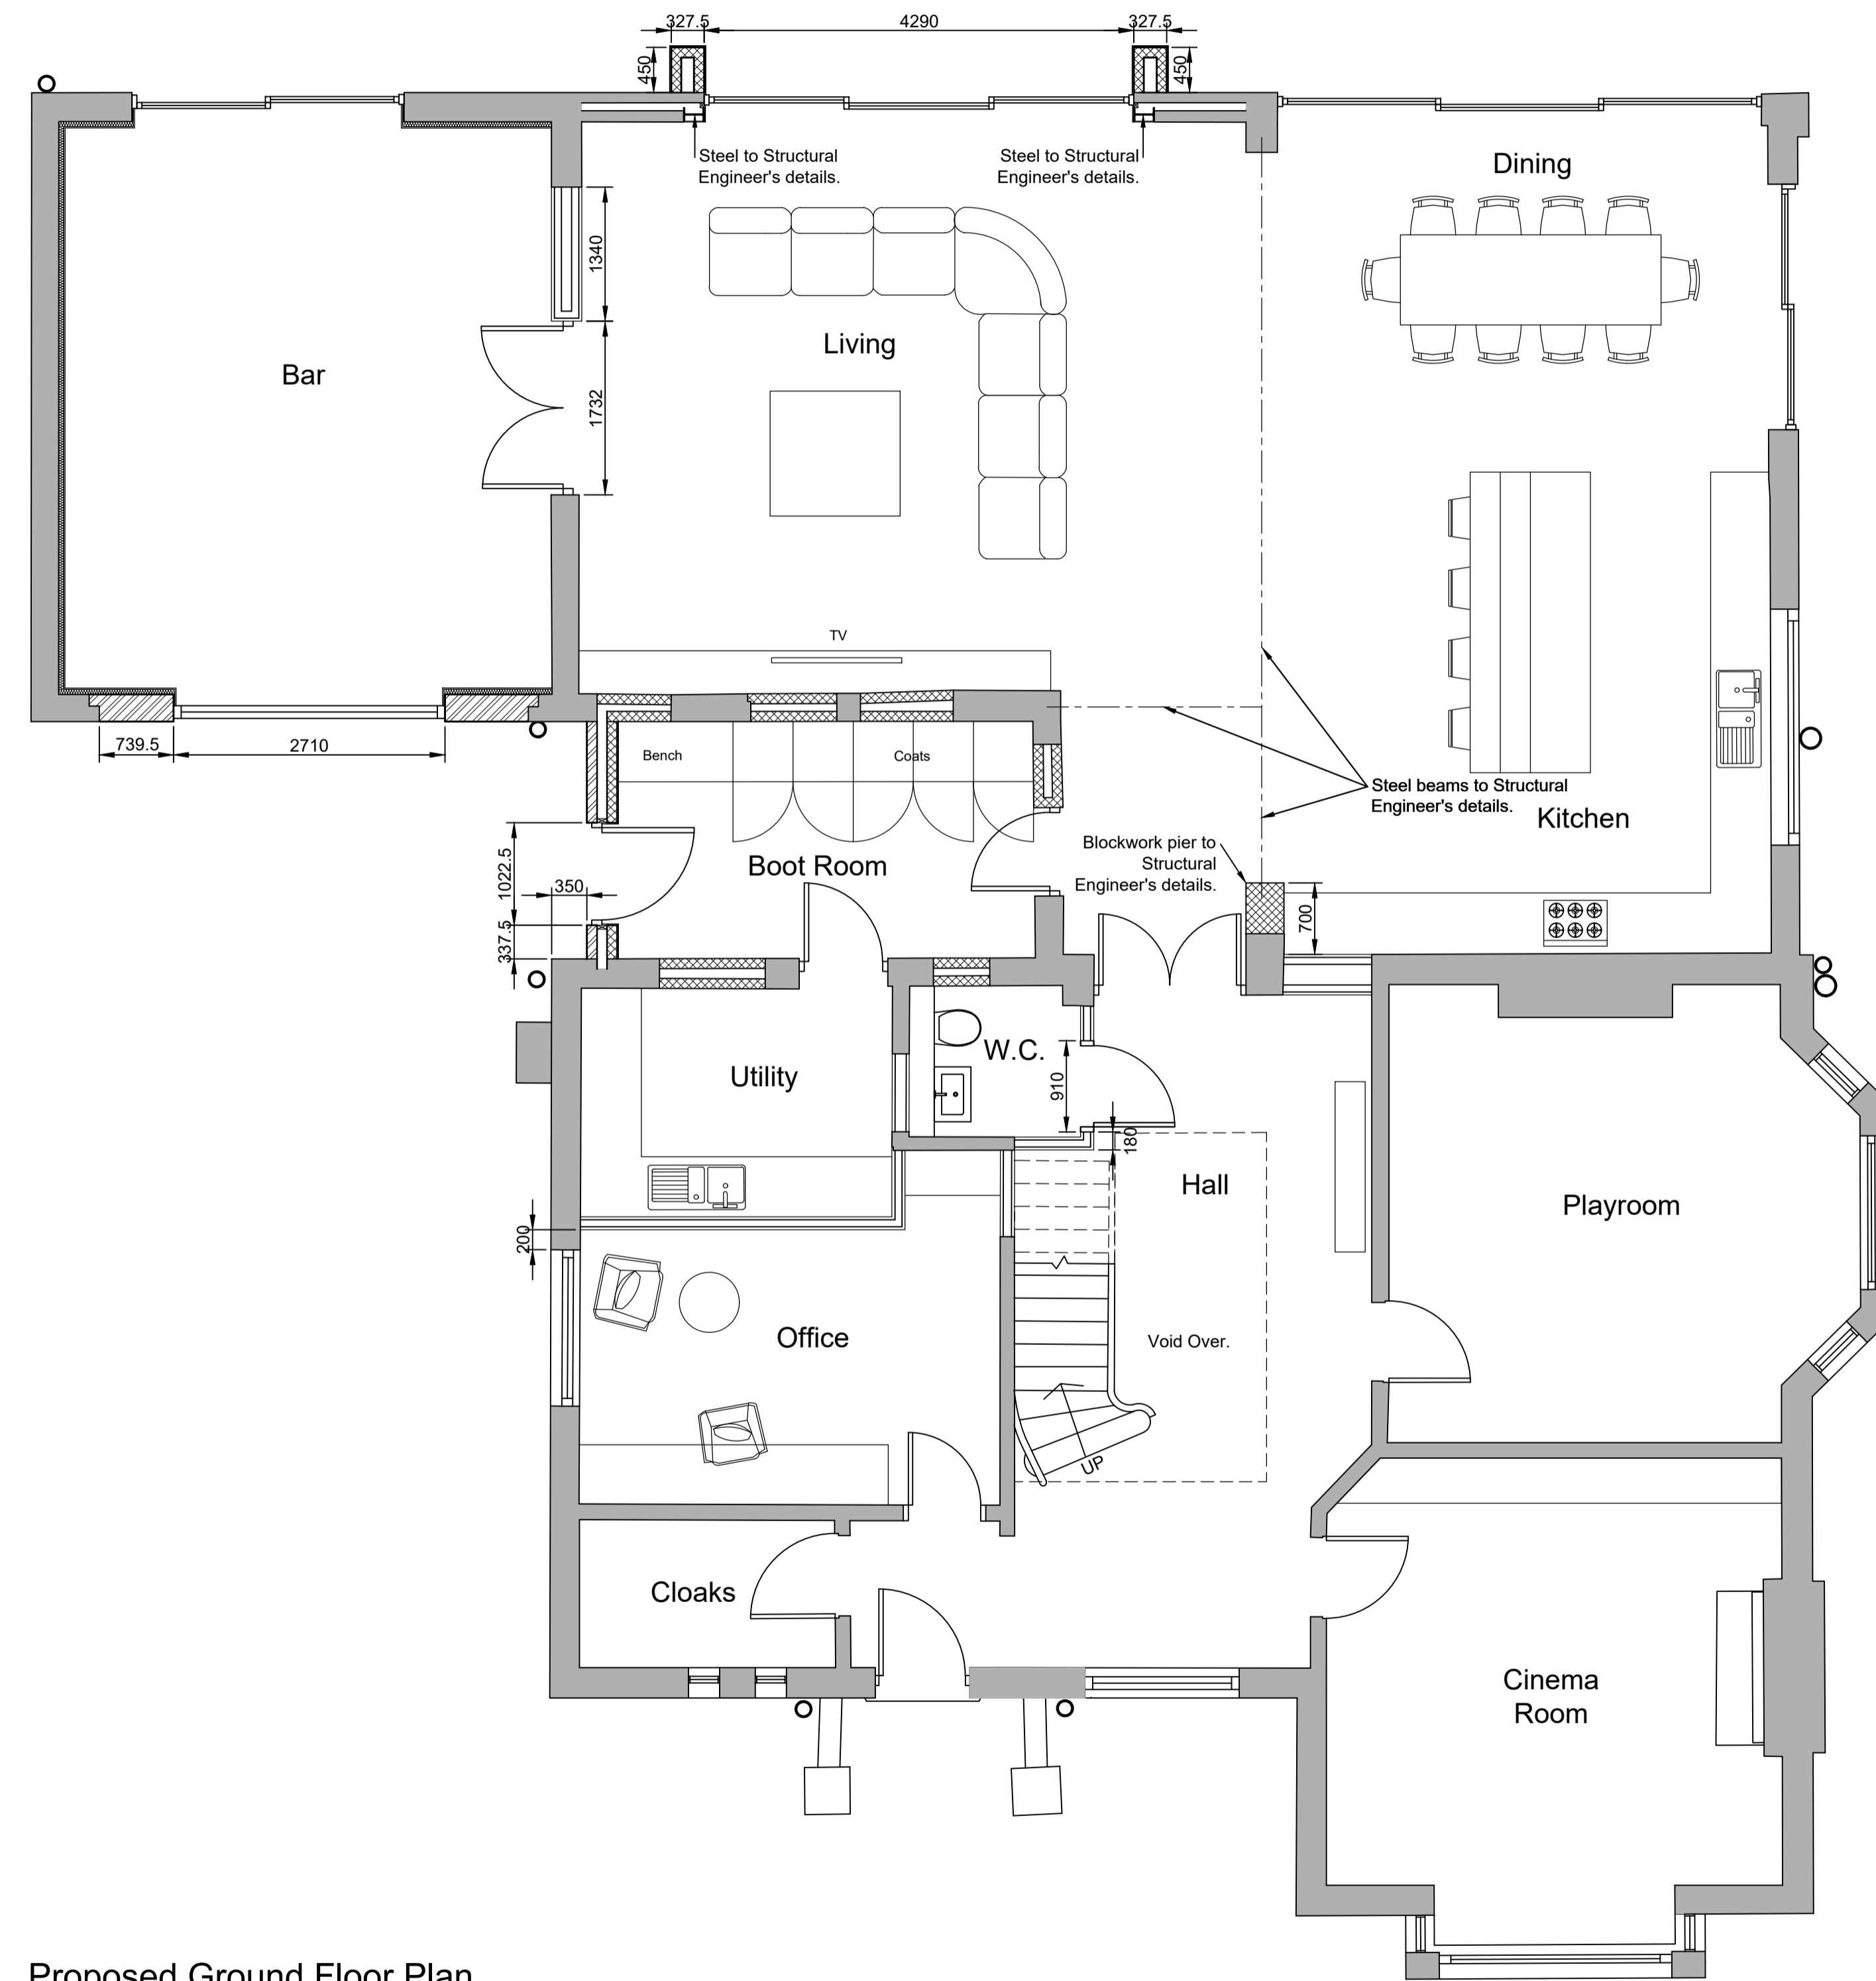

Proposed Ground Floor Plan.

Rev	Description	Date
A	Layout revised to Client's comments	30.06.23
B	Layout revised to Client's comments	17.07.23
C	Layout revised to Client's comments	18.09.23
D	Layout revised to Client's comments	27.09.23
E	Boot Room external wall revised.	24.11.23
F	Steels added to Lining Room window.	07.12.23

PYE DESIGN ARCHITECTS
RIBA Chartered Practice
29 Market Street
Hindley
Wigan
WN2 3AE
01942 256007
info@pyedesign.co.uk
www.pyedesign.co.uk

LOCATION
71 Long Lane,
Aughton,
L39 5AS

PROJECT
Dwelling Extension & Alterations

CLIENT
Mr. & Mrs. Thompson

DRAWING TITLE
Proposed Ground Floor Plan

PURPOSE OF ISSUE
PLANNING

DRAWN BY IP	CHECKED BY ARP	DATE April '23
SCALE (@ A1) 1:50	PROJECT NUMBER 4380	
DRAWING NUMBER 4380-07		REV F