

NEW PPC ALUMINIUM WINDOWS
NEW RED MULTI BRICKWORK INFILL TO MATCH EXISTING



Proposed Front (South West) Elevation.

NEW TIMBER WINDOW, WITH OBSCURE GLAZING, TO REPLACE EXISTING WINDOW

THRO' COLOUR RENDER & TIMBER BOARDING TO MATCH EXISTING


NEW PPC ALUMINIUM WINDOWS

NEW LARGER DORMERS TO REPLACE EXISTING DORMERS



Proposed Side (South East) Elevation.

NEW LARGER DORMERS TO REPLACE EXISTING DORMERS
THRO' COLOUR RENDER
OBSURE GLAZING TO BE PROVIDED TO EN-SUITE DORMER WINDOW
NEW PPC ALUMINIUM WINDOWS
NEW ROOF WITH GABLE TO REPLACE EXISTING

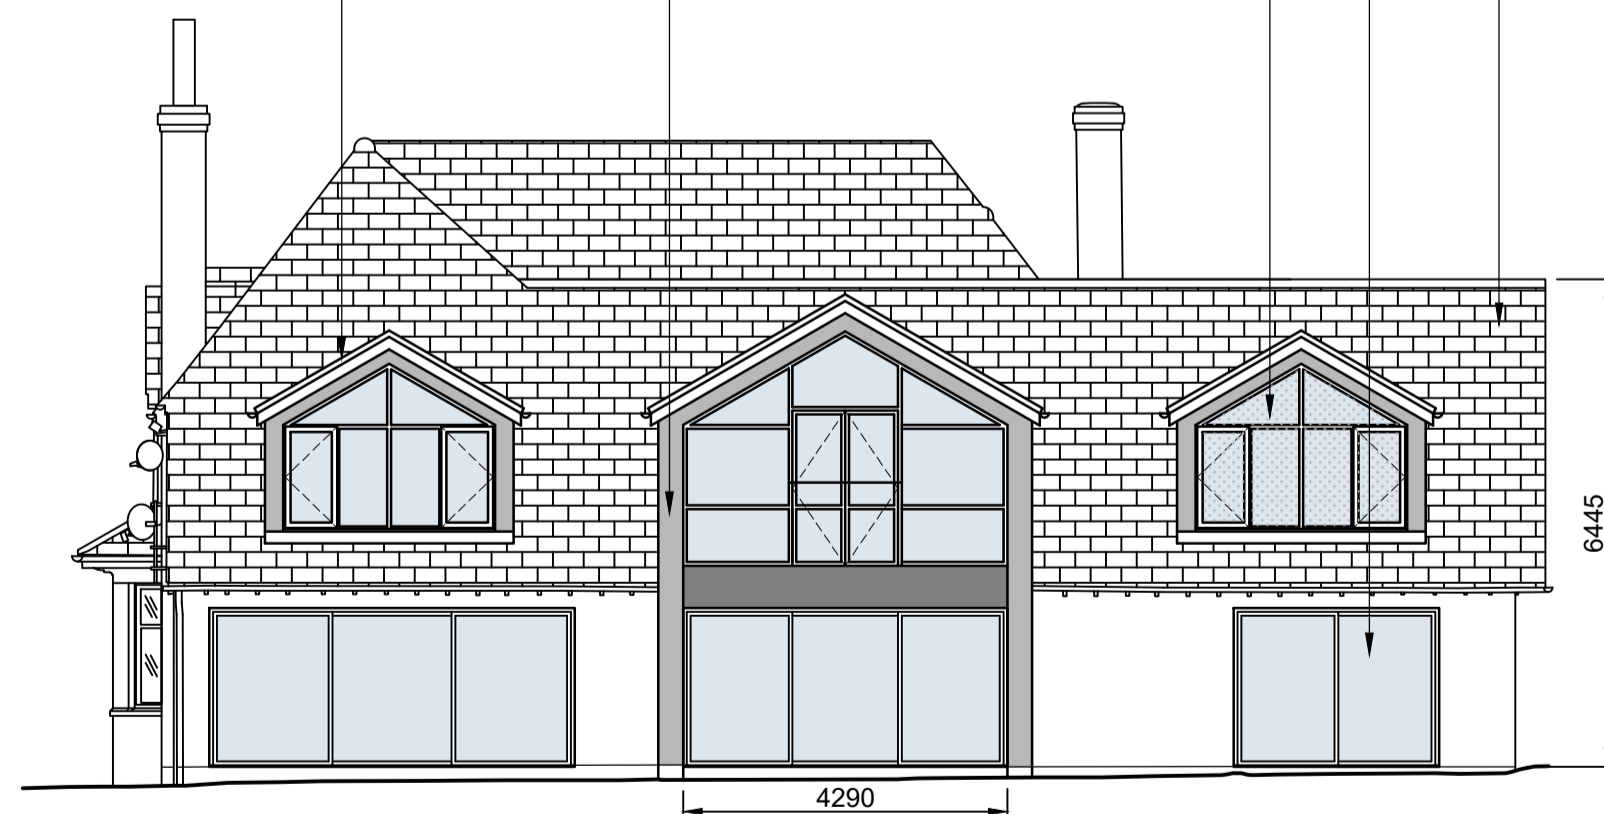


Proposed Rear (North East) Elevation.

NEW ROOF WITH GABLE TO REPLACE EXISTING, WITH THRO' COLOUR RENDER & TIMBER BOARDING TO MATCH EXISTING

TWO-STOREY INFILL EXTENSION WITH FLAT ROOF, GLAZED LANTERN, WITH RED MULTI FACING BRICKWORK, THRO' COLOUR RENDER & TIMBER BOARDING TO MATCH EXISTING

NEW LARGER DORMERS TO REPLACE EXISTING DORMERS

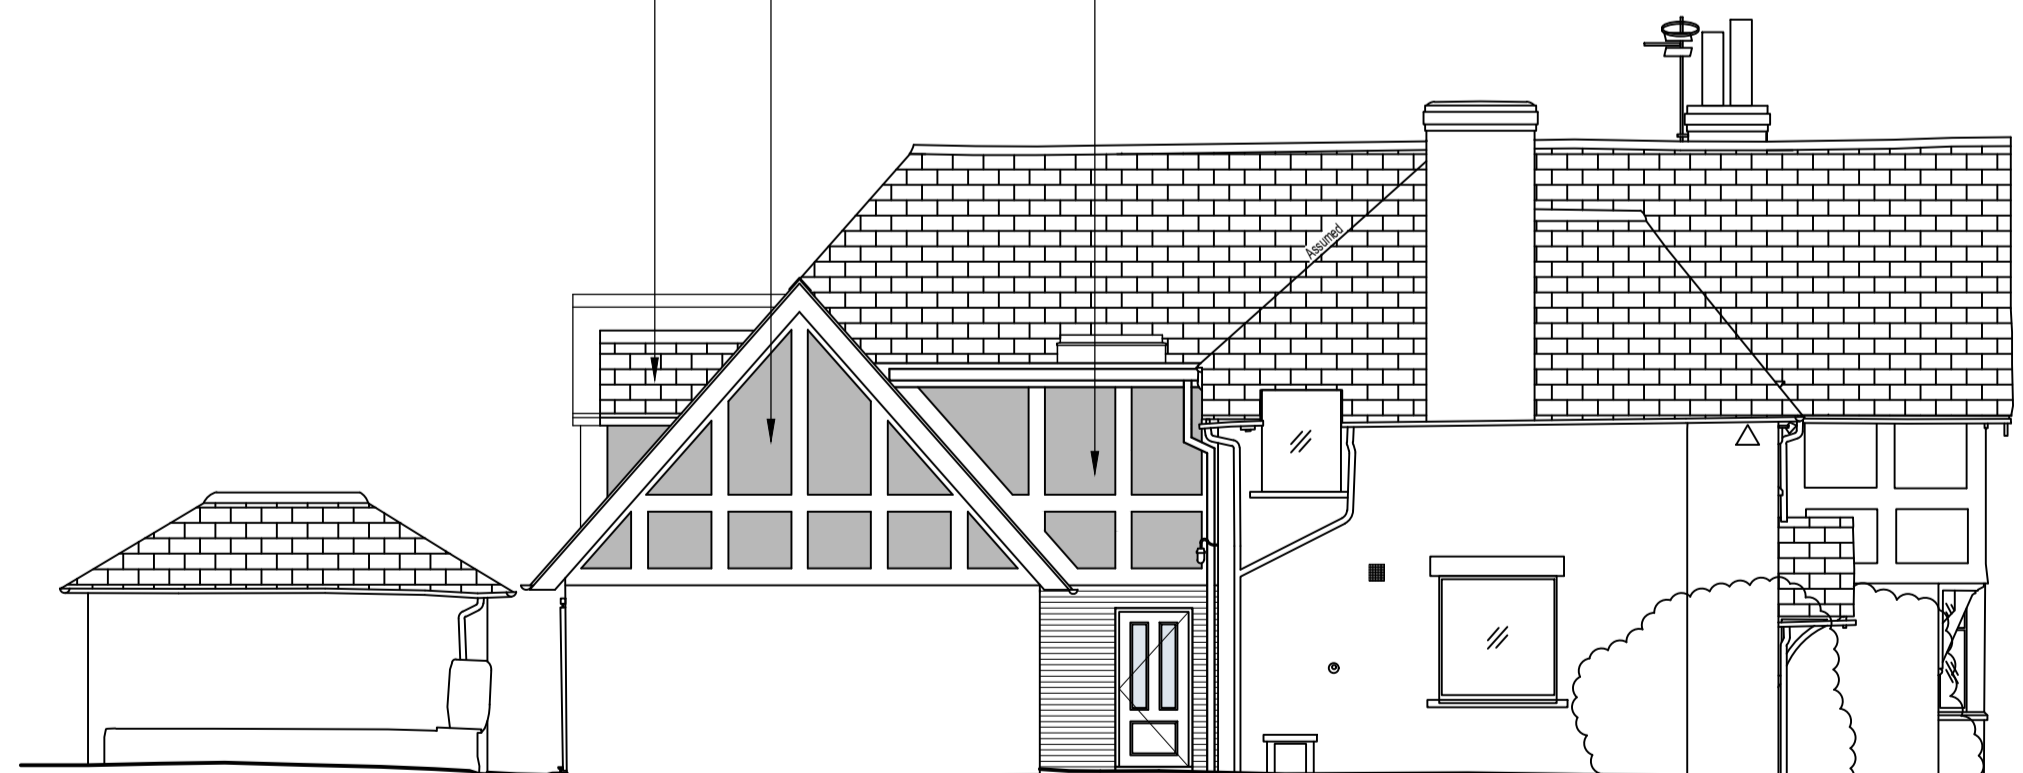

Proposed Side (North West) Elevation.

Rev	Description	Date
A	Elevations revised.	21.07.23
B	Front & Rear Elevations, window & dormers revised.	18.09.23
C	Rear Elevation dormers revised.	27.09.23
D	Rear roof detail revised, gable added.	17.11.23
E	Rear Elevation En-suite dormer revised.	22.11.23

PYE DESIGN ARCHITECTS
RIBA Chartered Practice
29 Market Street
Hindley
Wigan
WN2 3AE
01942 256007
info@pyedesign.co.uk
www.pyedesign.co.uk

LOCATION
71 Long Lane,
Aughton,
L39 5AS

PROJECT
Dwelling Extension & Alterations

CLIENT
Mr. & Mrs. Thompson

DRAWING TITLE
Proposed Elevations

PURPOSE OF ISSUE
PLANNING

DRAWN BY IP	CHECKED BY ARP	DATE June '23
SCALE (@ A1) 1:100	PROJECT NUMBER 4380	
DRAWING NUMBER 4380-09		REV E