


All structural details and steelwork shown on Pye Design drawings indicative only. For all structural details including foundations, steelwork and structure refer to Structural Engineers drawings.

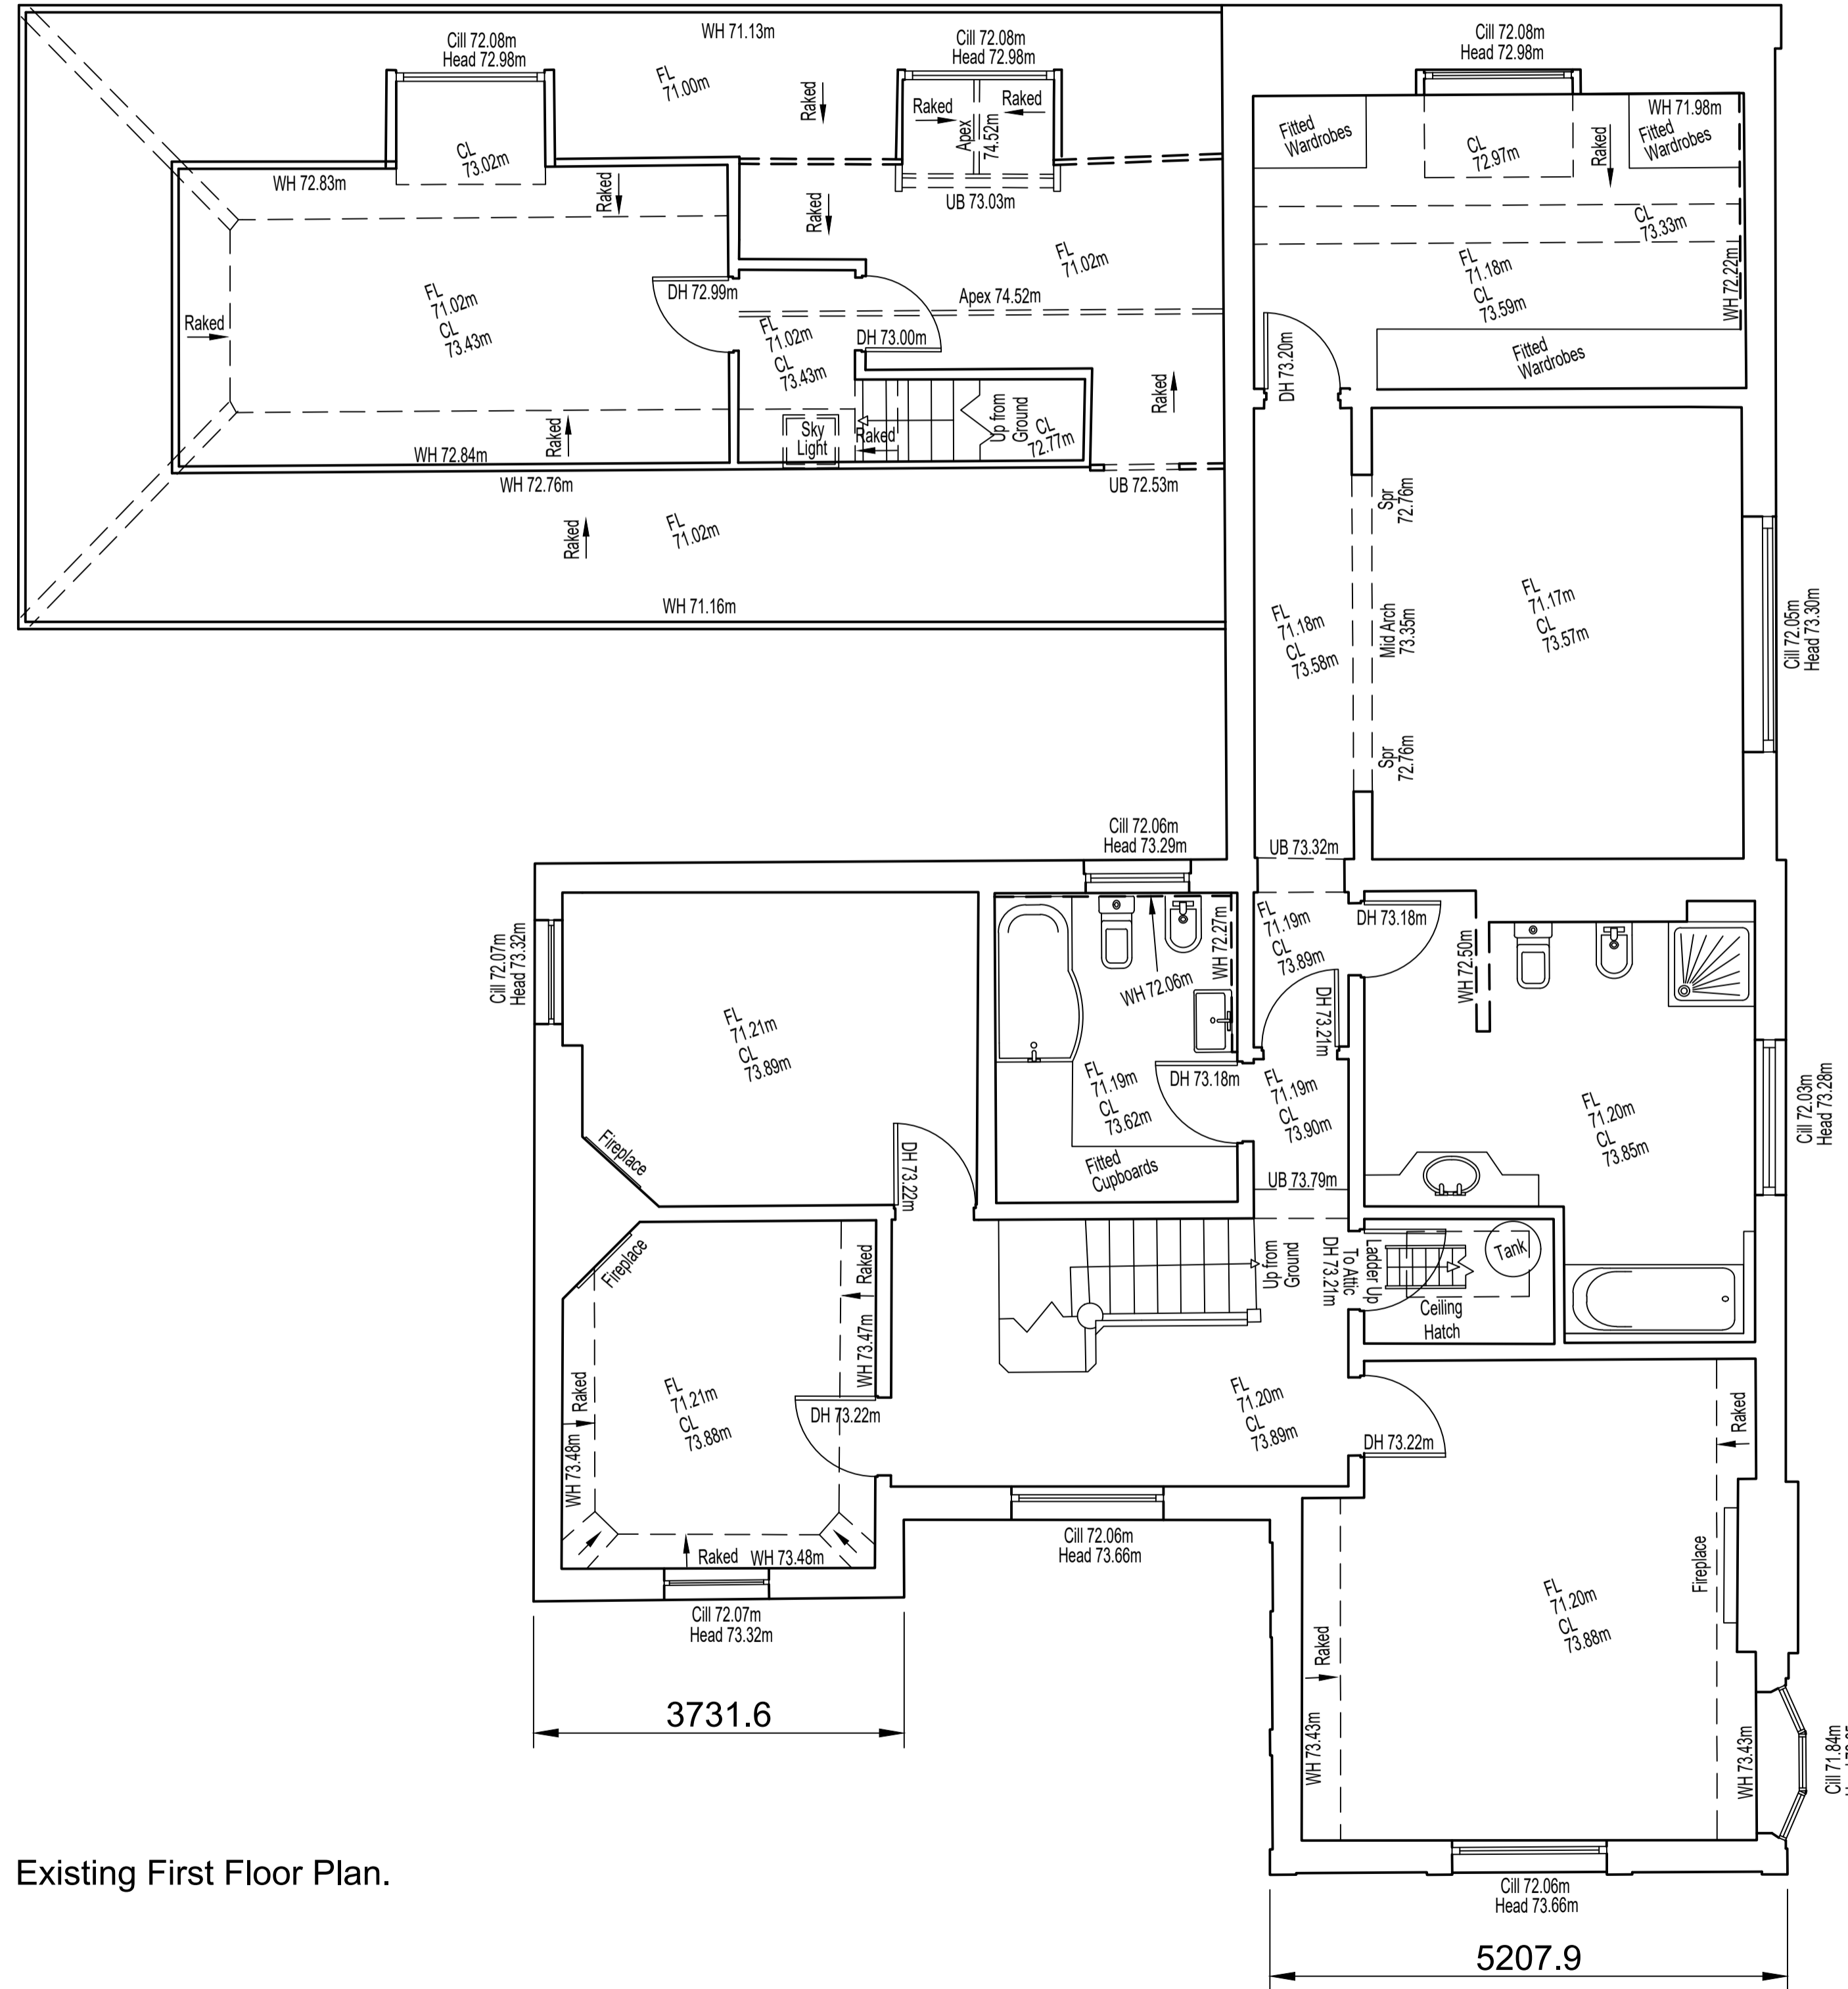

Existing First Floor Plan.

Rev	Description	Date
-	--	--

PYE DESIGN ARCHITECTS
 RIBA Chartered Practice
 29 Market Street
 Hindley
 Wigan
 WN2 3AE
 01942 256007
 info@pyedesign.co.uk
 www.pyedesign.co.uk

LOCATION
 71 Long Lane,
 Aughton,
 L39 5AS

PROJECT
 Dwelling Extension & Alterations

CLIENT
 Mr. & Mrs. Thompson

DRAWING TITLE
 Existing First Floor Plan

PURPOSE OF ISSUE
 PLANNING

DRAWN BY IP	CHECKED BY ARP	DATE April '23
SCALE (@ A1) 1:50	PROJECT NUMBER 4380	
DRAWING NUMBER 4380-04		REV